


CONTRACT NO. 97347

F.A. RTE.	SECTION	COUNTY	TOTAL SHEETS	SHEET NO.
9392 05-00024-00-PV	MADISON	81	77	

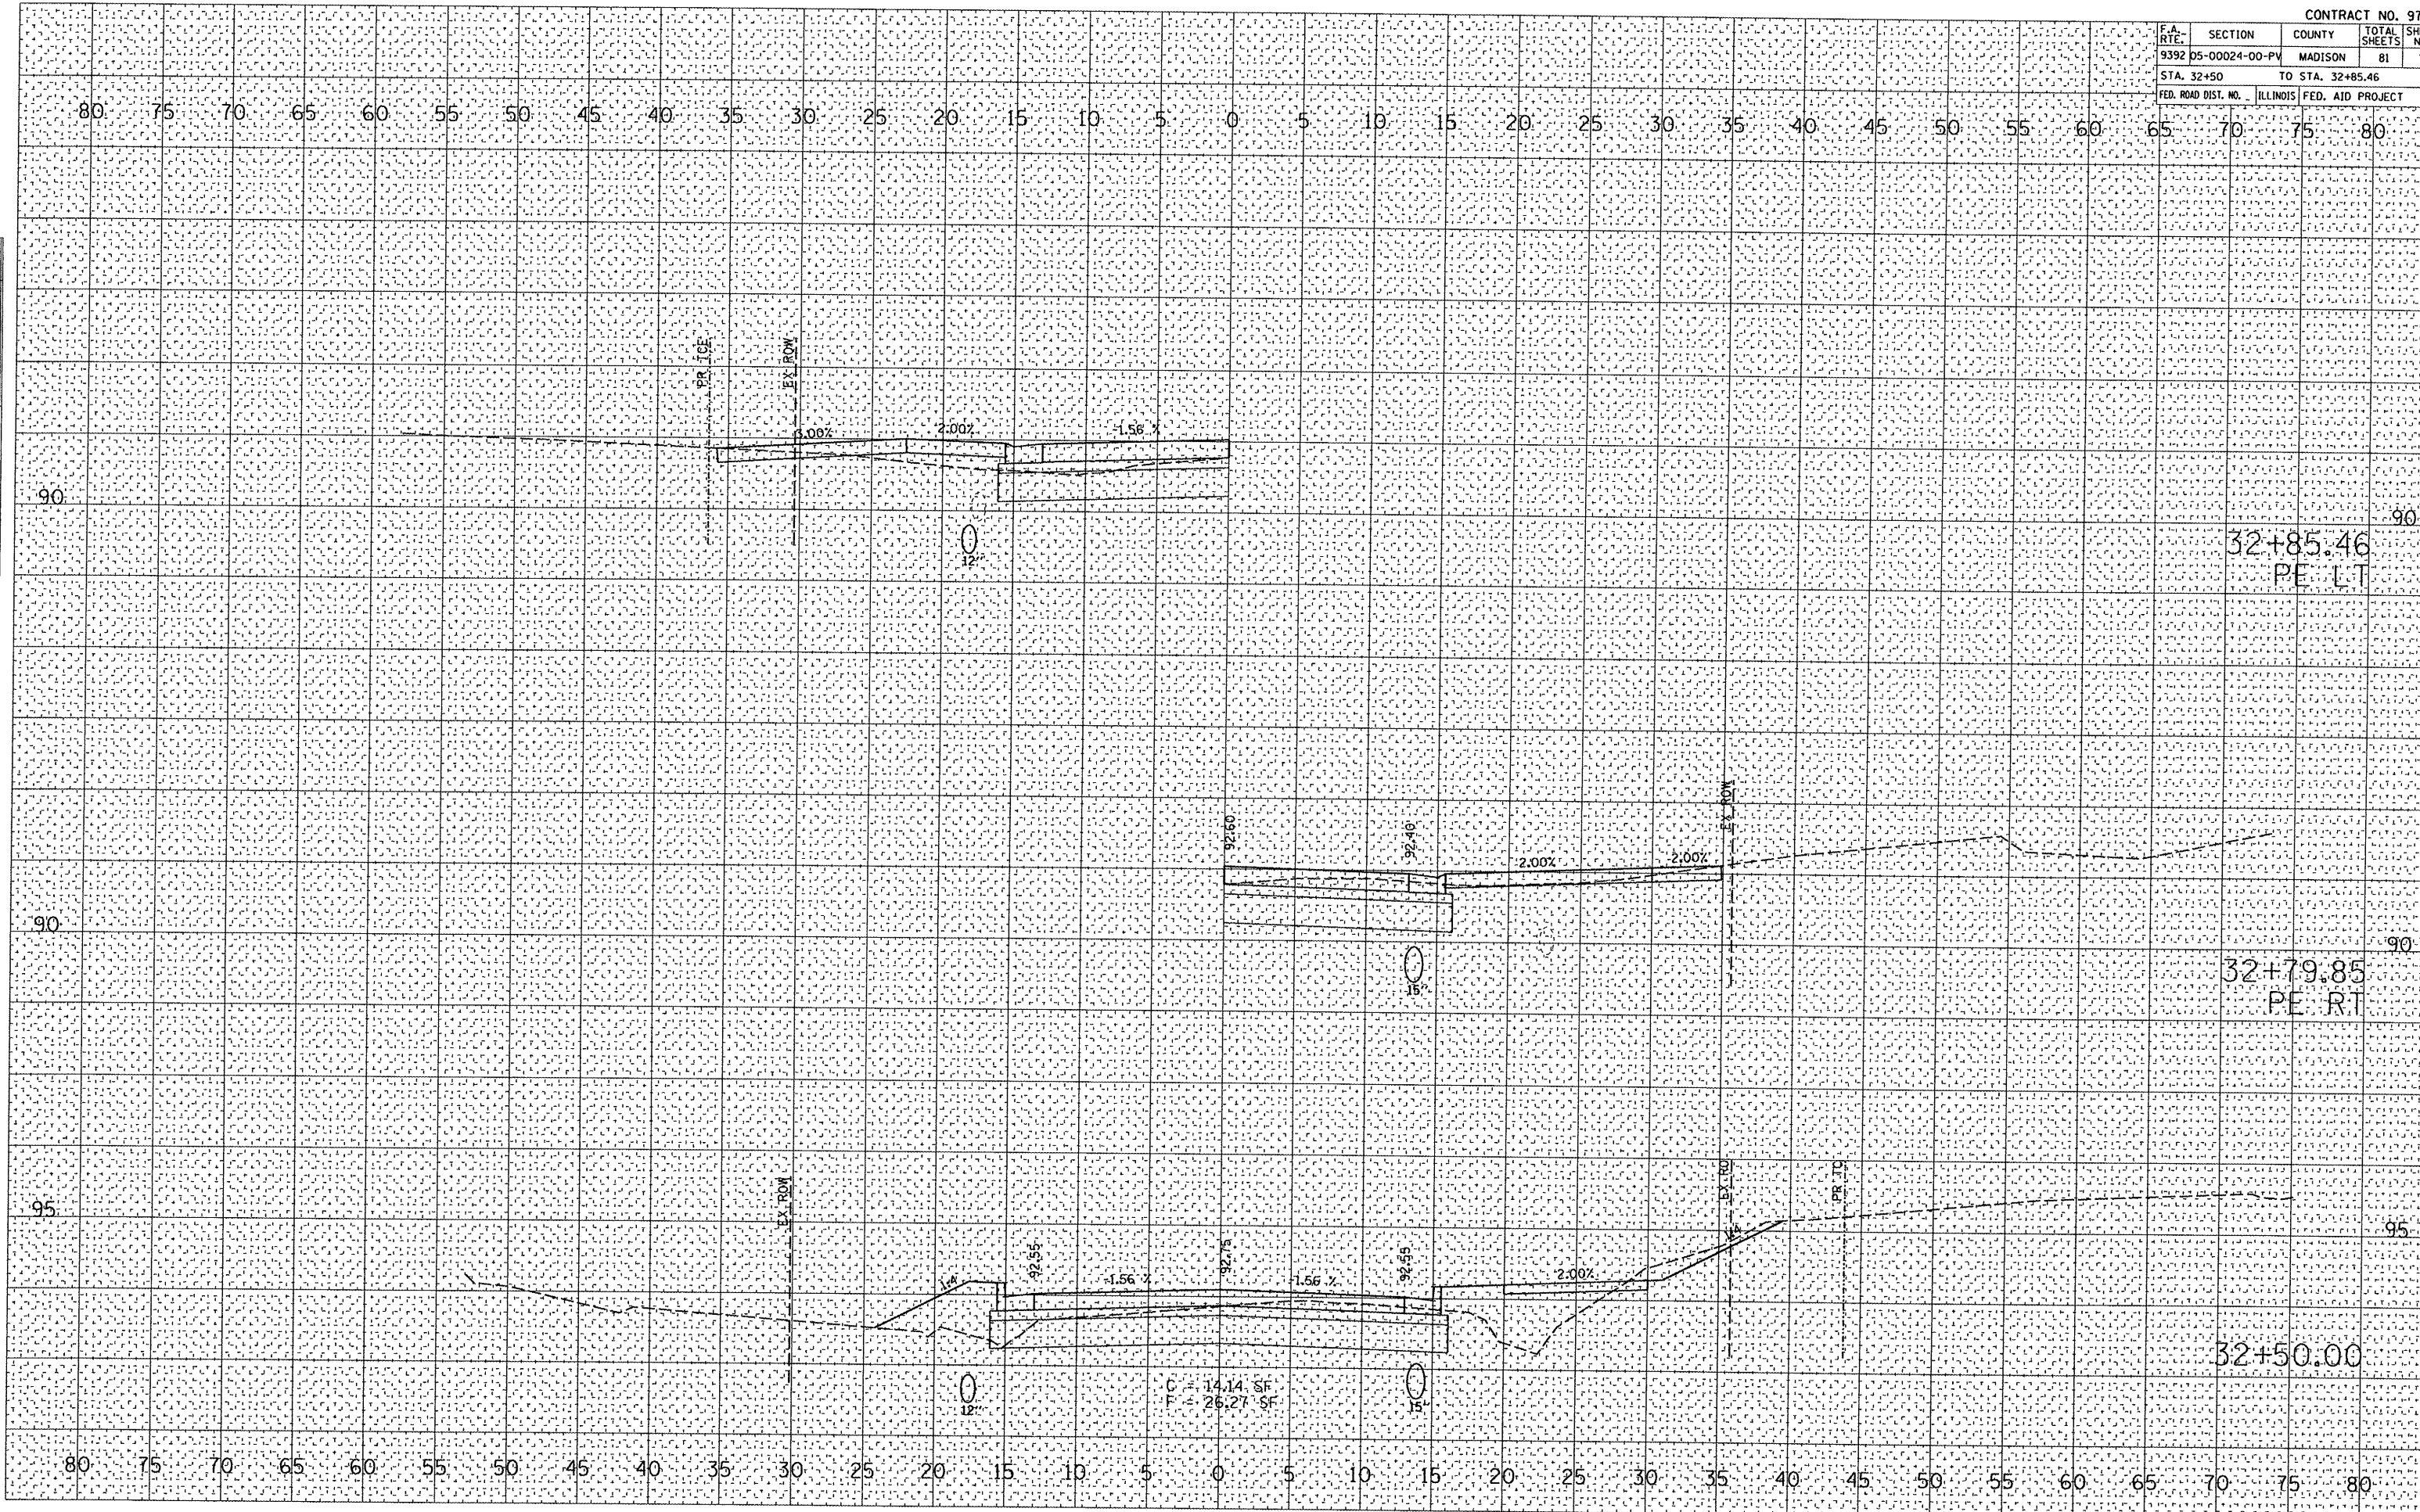

32+85.46
PE LT

32+79.85
PE RT

32+50.00

DATE	BY	SURVEYED

DATE	BY	ORIGINAL SURVEY

PLOT DATE = 4/12/2008
FILE NAME = P:\030131\dgn\030131xsh.dgn
PLOT SCALE = 1/8" = 1' IN.
USER NAME = mntimlibr