
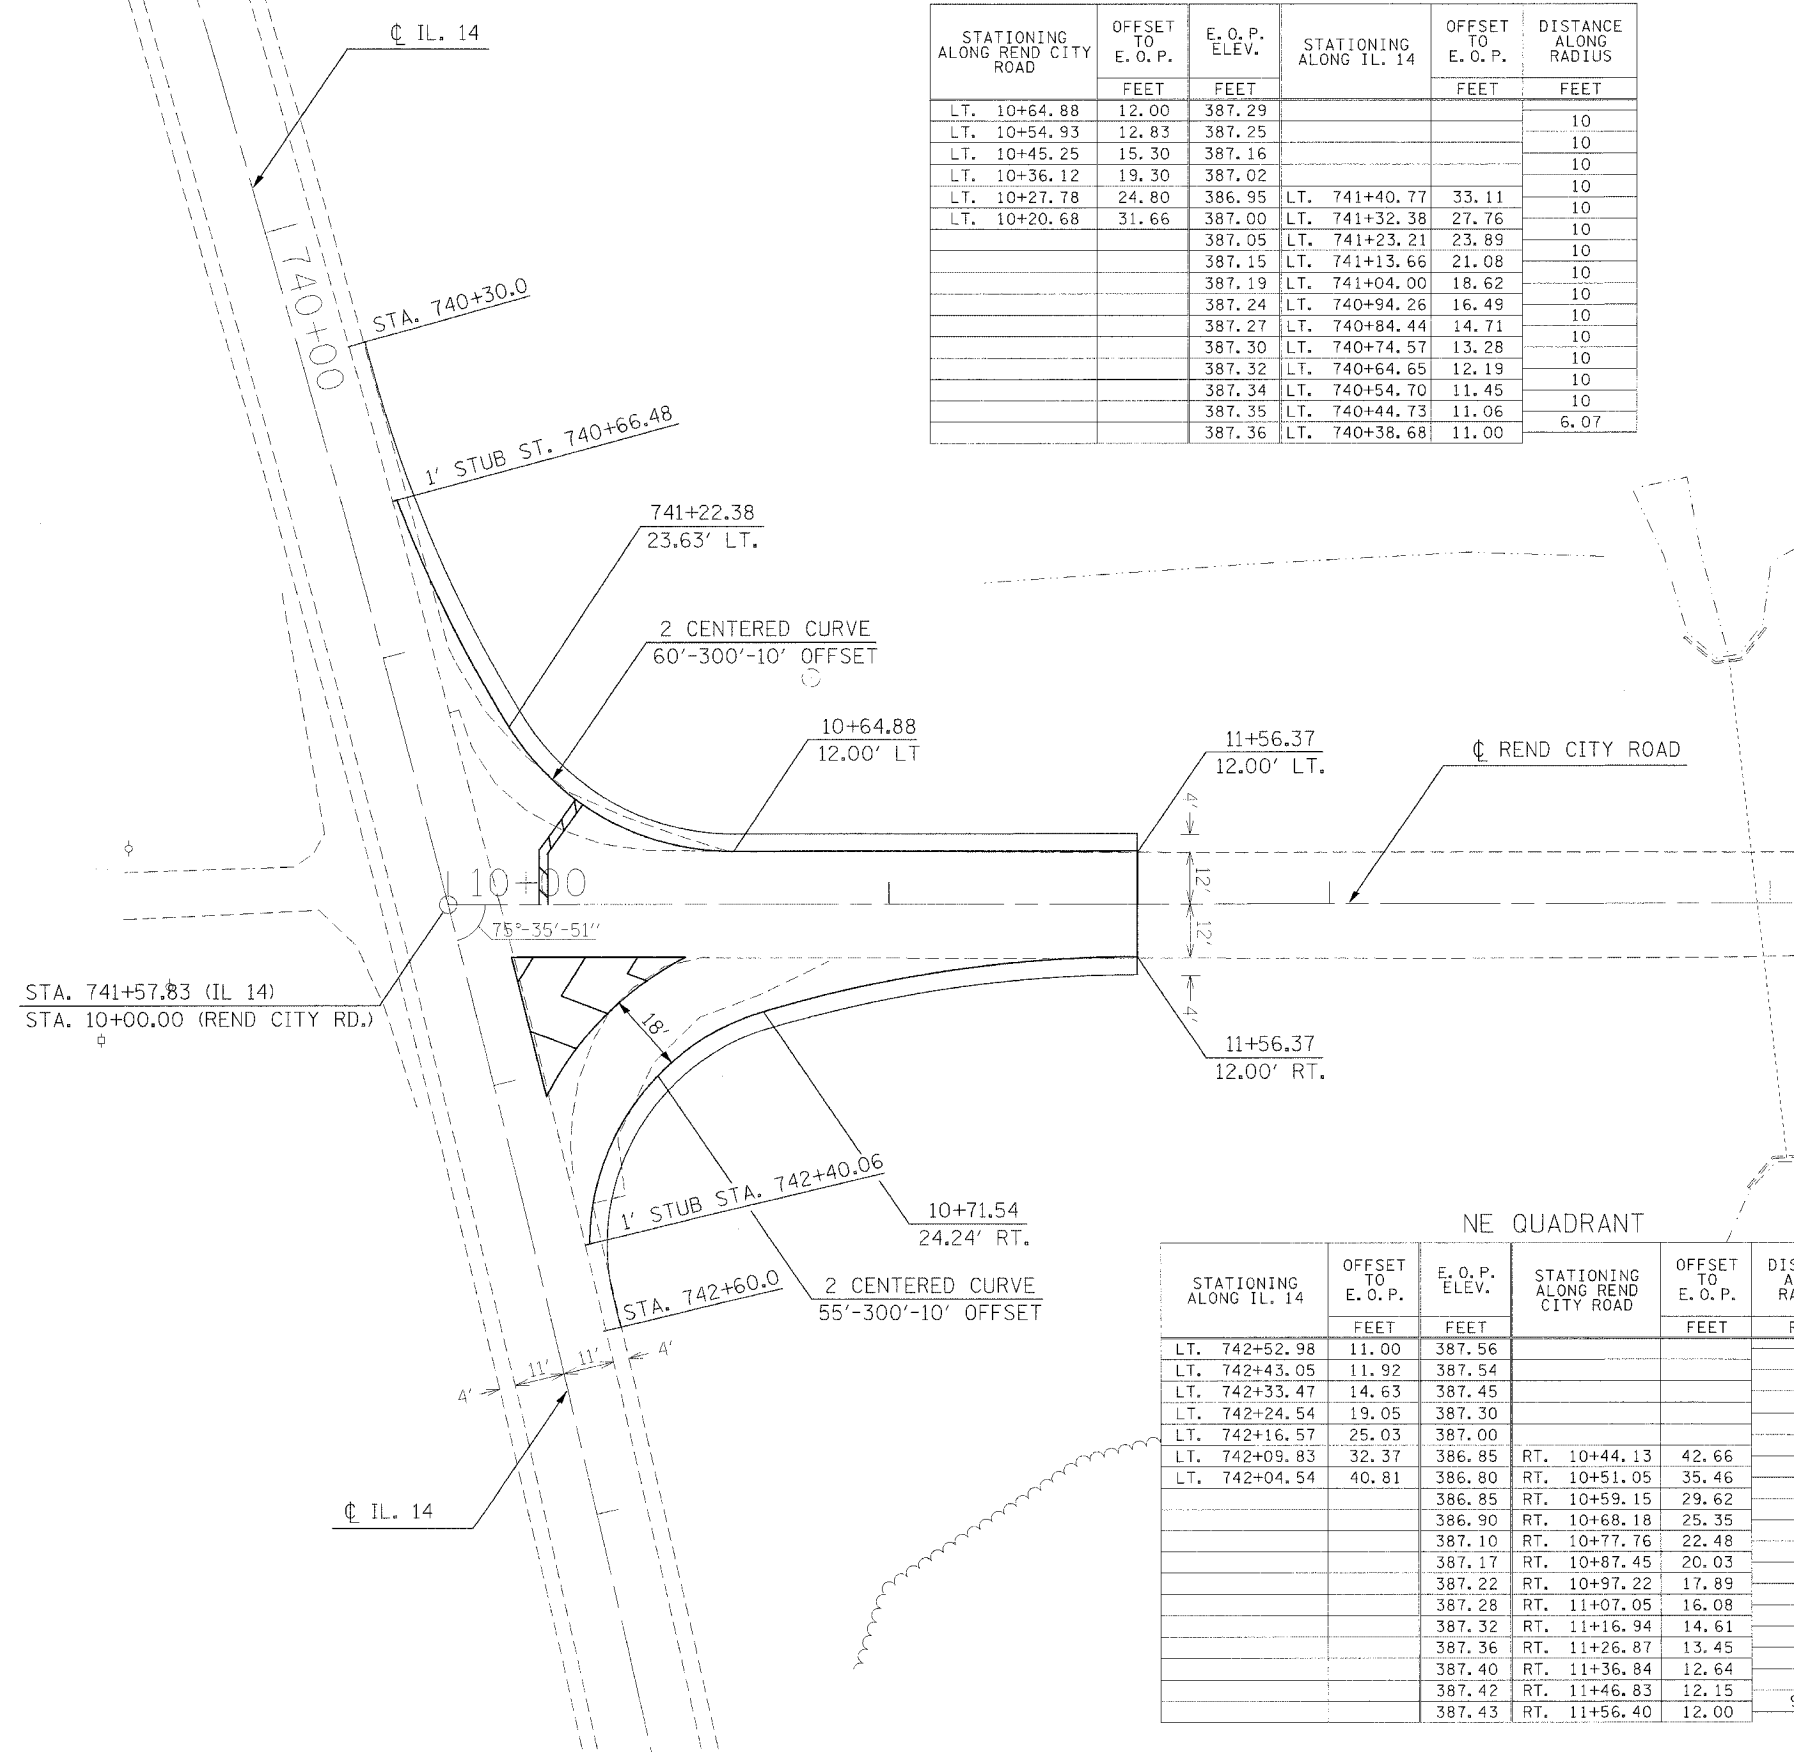


F.A. RTE.	SECTION	COUNTY	TOTAL SHEETS	SHEET NO.
869	D-9 SMART FY07-3	FRANKLIN	31	10
STA.		TO STA.		
FED. ROAD DIST. NO.		ILLINOIS FED. AID PROJECT		

NW QUADRANT

STATIONING ALONG REND CITY ROAD	OFFSET TO E. O. P.	E. O. P. ELEV.	STATIONING ALONG IL. 14	OFFSET TO E. O. P.	DISTANCE ALONG RADIUS
	FEET			FEET	
LT. 10+64.88	12.00	387.29			10
LT. 10+54.93	12.83	387.25			10
LT. 10+45.25	15.30	387.16			10
LT. 10+36.12	19.30	387.02			10
LT. 10+27.78	24.80	386.95	LT. 741+40.77	33.11	10
LT. 10+20.68	31.66	387.00	LT. 741+32.38	27.76	10
		387.05	LT. 741+23.21	23.89	10
		387.15	LT. 741+13.66	21.08	10
		387.19	LT. 741+04.00	18.62	10
		387.24	LT. 740+94.26	16.49	10
		387.27	LT. 740+84.44	14.71	10
		387.30	LT. 740+74.57	13.28	10
		387.32	LT. 740+64.65	12.19	10
		387.34	LT. 740+54.70	11.45	10
		387.35	LT. 740+44.73	11.06	10
		387.36	LT. 740+38.68	11.00	6.07

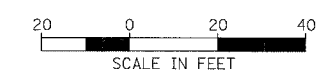

NE QUADRANT

STATIONING ALONG IL. 14	OFFSET TO E. O. P.	E. O. P. ELEV.	STATIONING ALONG REND CITY ROAD	OFFSET TO E. O. P.	DISTANCE ALONG RADIUS
	FEET			FEET	
LT. 742+52.98	11.00	387.56			10
LT. 742+43.05	11.92	387.54			10
LT. 742+33.47	14.63	387.45			10
LT. 742+24.54	19.05	387.30			10
LT. 742+16.57	25.03	387.00			10
LT. 742+09.83	32.37	386.85	RT. 10+44.13	42.66	10
LT. 742+04.54	40.81	386.80	RT. 10+51.05	35.46	10
		386.85	RT. 10+59.15	29.62	10
		386.90	RT. 10+68.18	25.35	10
		387.10	RT. 10+77.76	22.48	10
		387.17	RT. 10+87.45	20.03	10
		387.22	RT. 10+97.22	17.89	10
		387.28	RT. 11+07.05	16.08	10
		387.32	RT. 11+16.94	14.61	10
		387.36	RT. 11+26.87	13.45	10
		387.40	RT. 11+36.84	12.64	10
		387.42	RT. 11+46.83	12.15	10
		387.43	RT. 11+56.40	12.00	9.55

PLOT DATE = 2/1/2008
 PLOT TIME = 10:45:14
 PLOT SCALE = 23.8200 / IN
 USER NAME = poval