


F.A. RTE.	SECTION	COUNTY	TOTAL SHEETS	SHEET NO.
869	D-9 SMART FY 07-3	FRANKLIN	31	16
STA. +20.00		TO STA. +30.00		
FED. ROAD DIST. NO.		ILLINOIS	FED. AID PROJECT	

FINAL SURVEY	SURVEY	BY	DATE
NOTE BOOK	PLOTTED		
NO.	TEMP. AREAS CHECKED		

ORIGINAL SURVEY	SURVEY	BY	DATE
NOTE BOOK	PLOTTED		
NO.	TEMP. AREAS CHECKED		

PLOT DATE = 2/1/2008
 FILE NAME = c:\p\proj\98824\98824.dwg
 USER NAME = p...
 USER NAME = p...

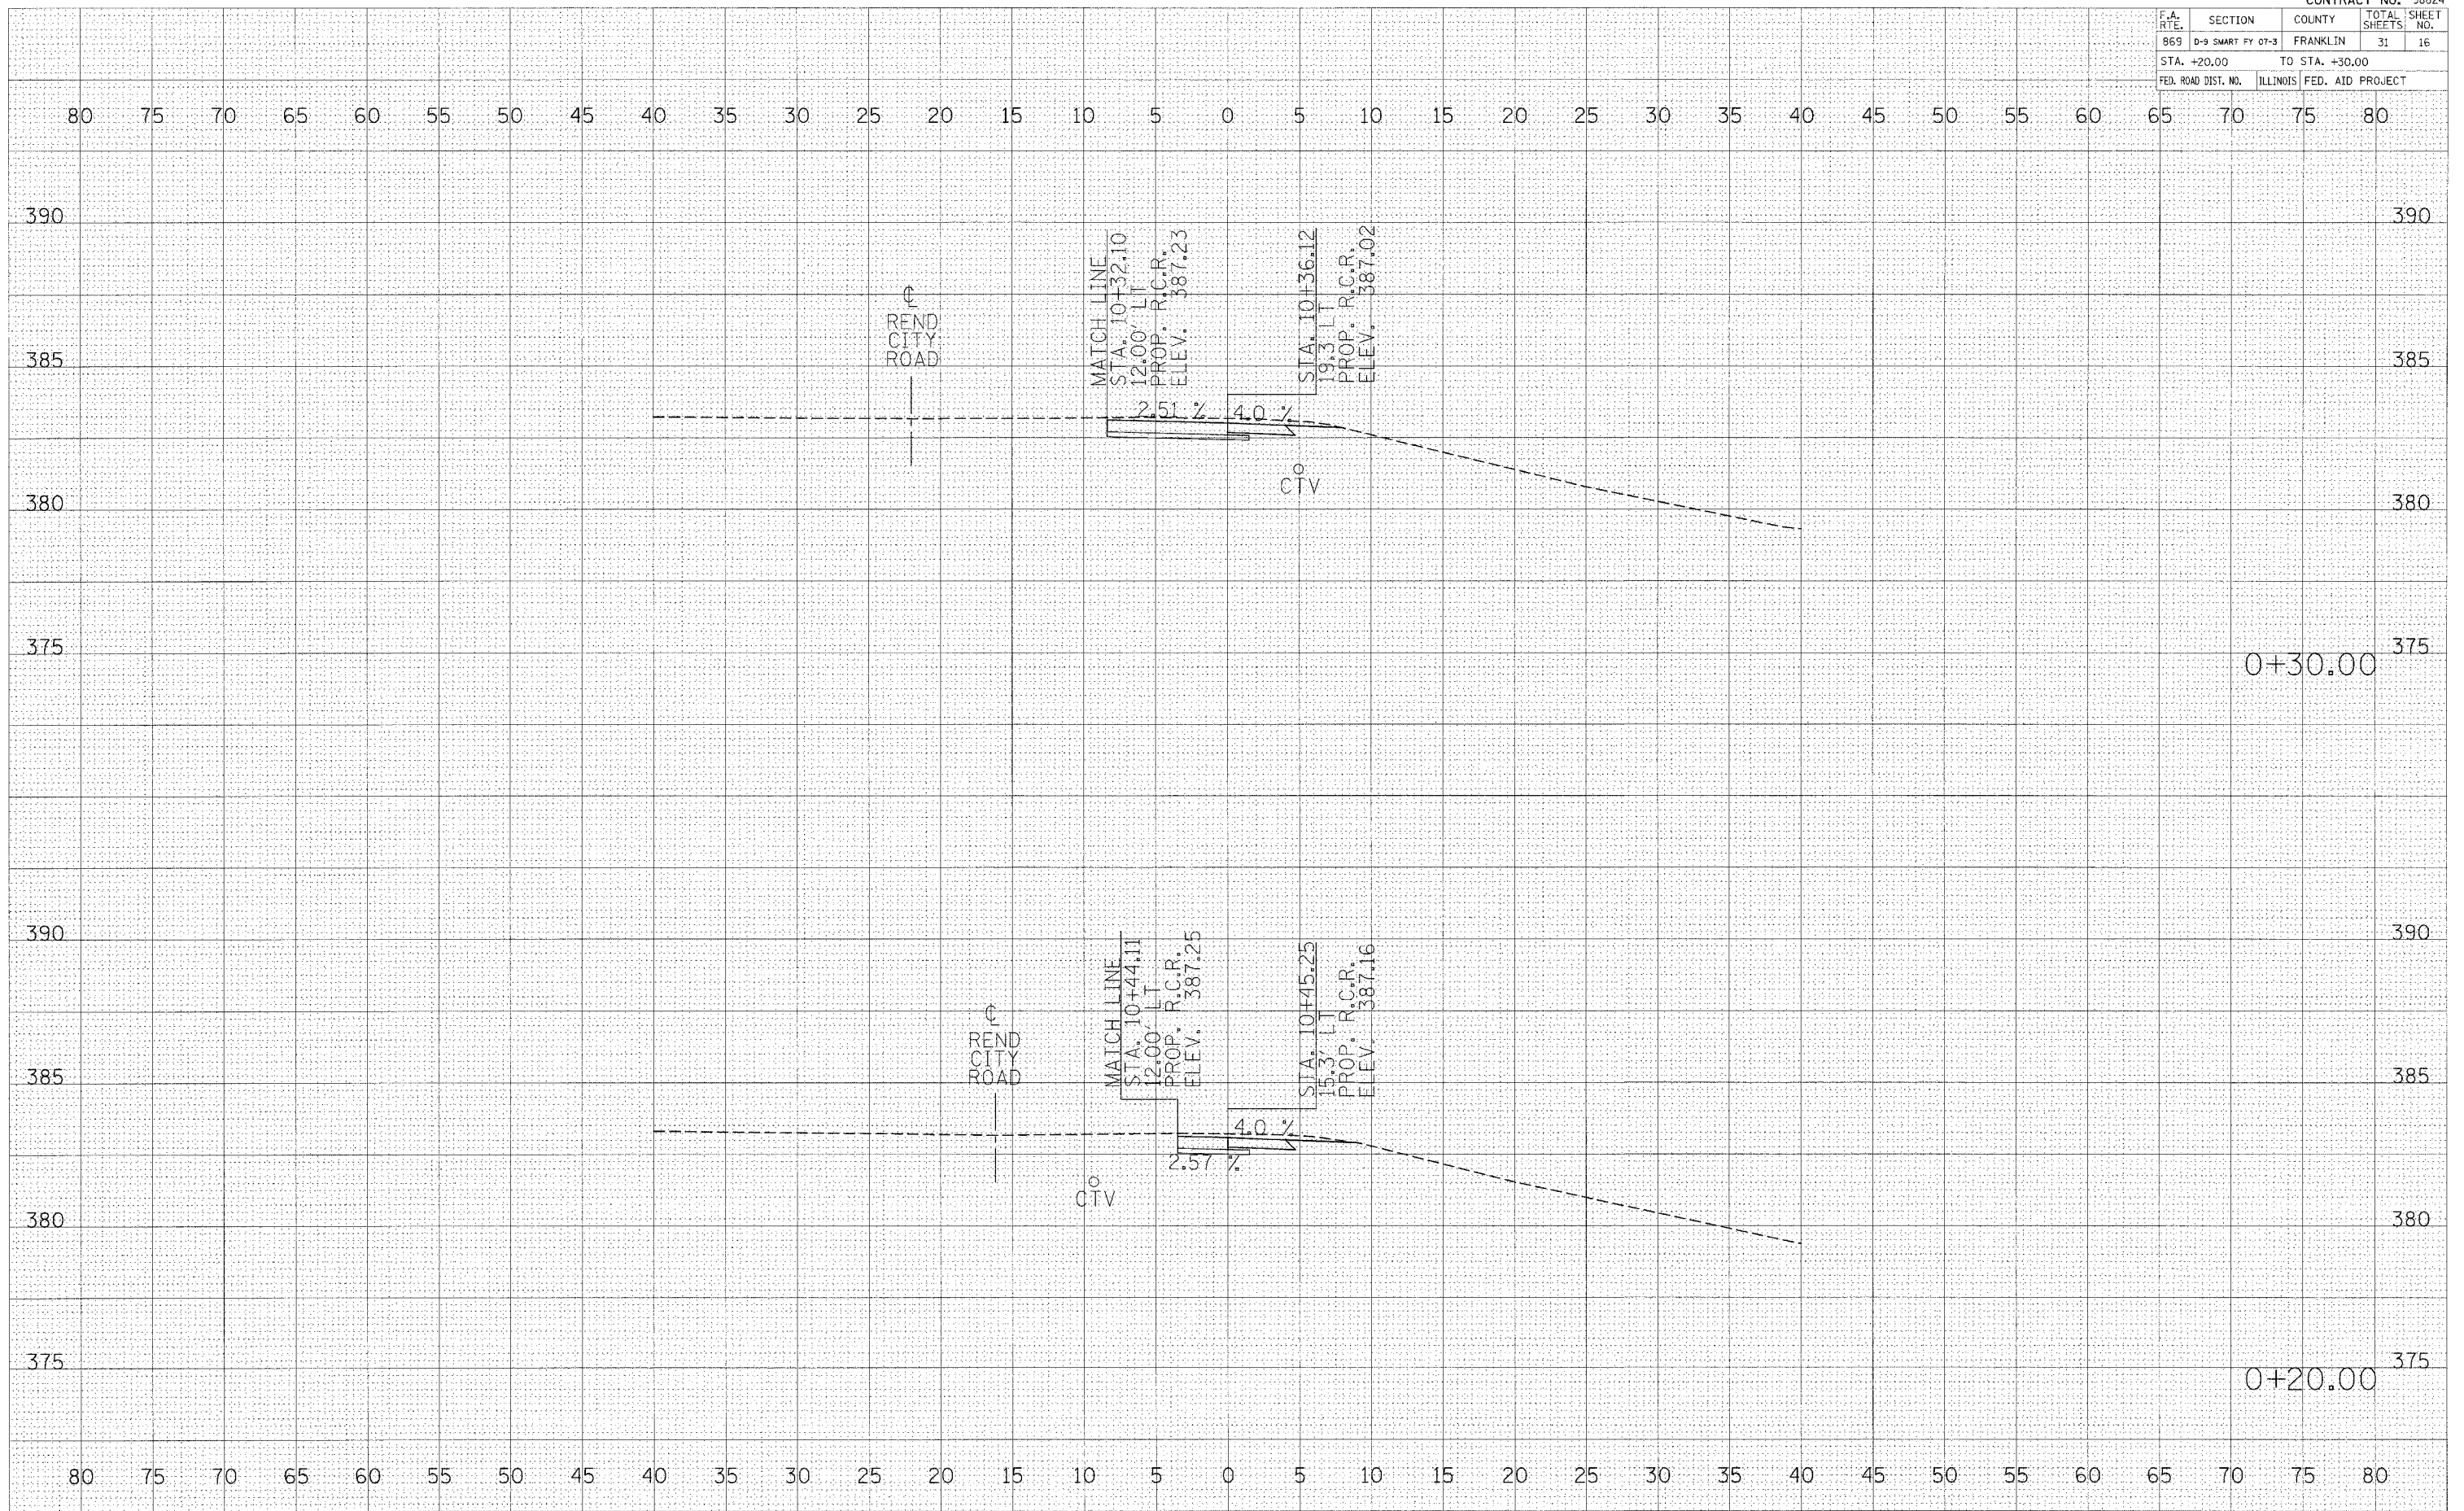

NORTHWEST QUAD. CROSS SECTIONS
 STA. 0+20 TO 0+30