


F.A. RTE.	SECTION	COUNTY	TOTAL SHEETS	SHEET NO.
869	D-9 SMART FY 07-3	FRANKLIN	31	20
STA. 1+00.00 TO STA. 1+10.00				
FED. ROAD DIST. NO.	ILLINOIS	FED. AID PROJECT		

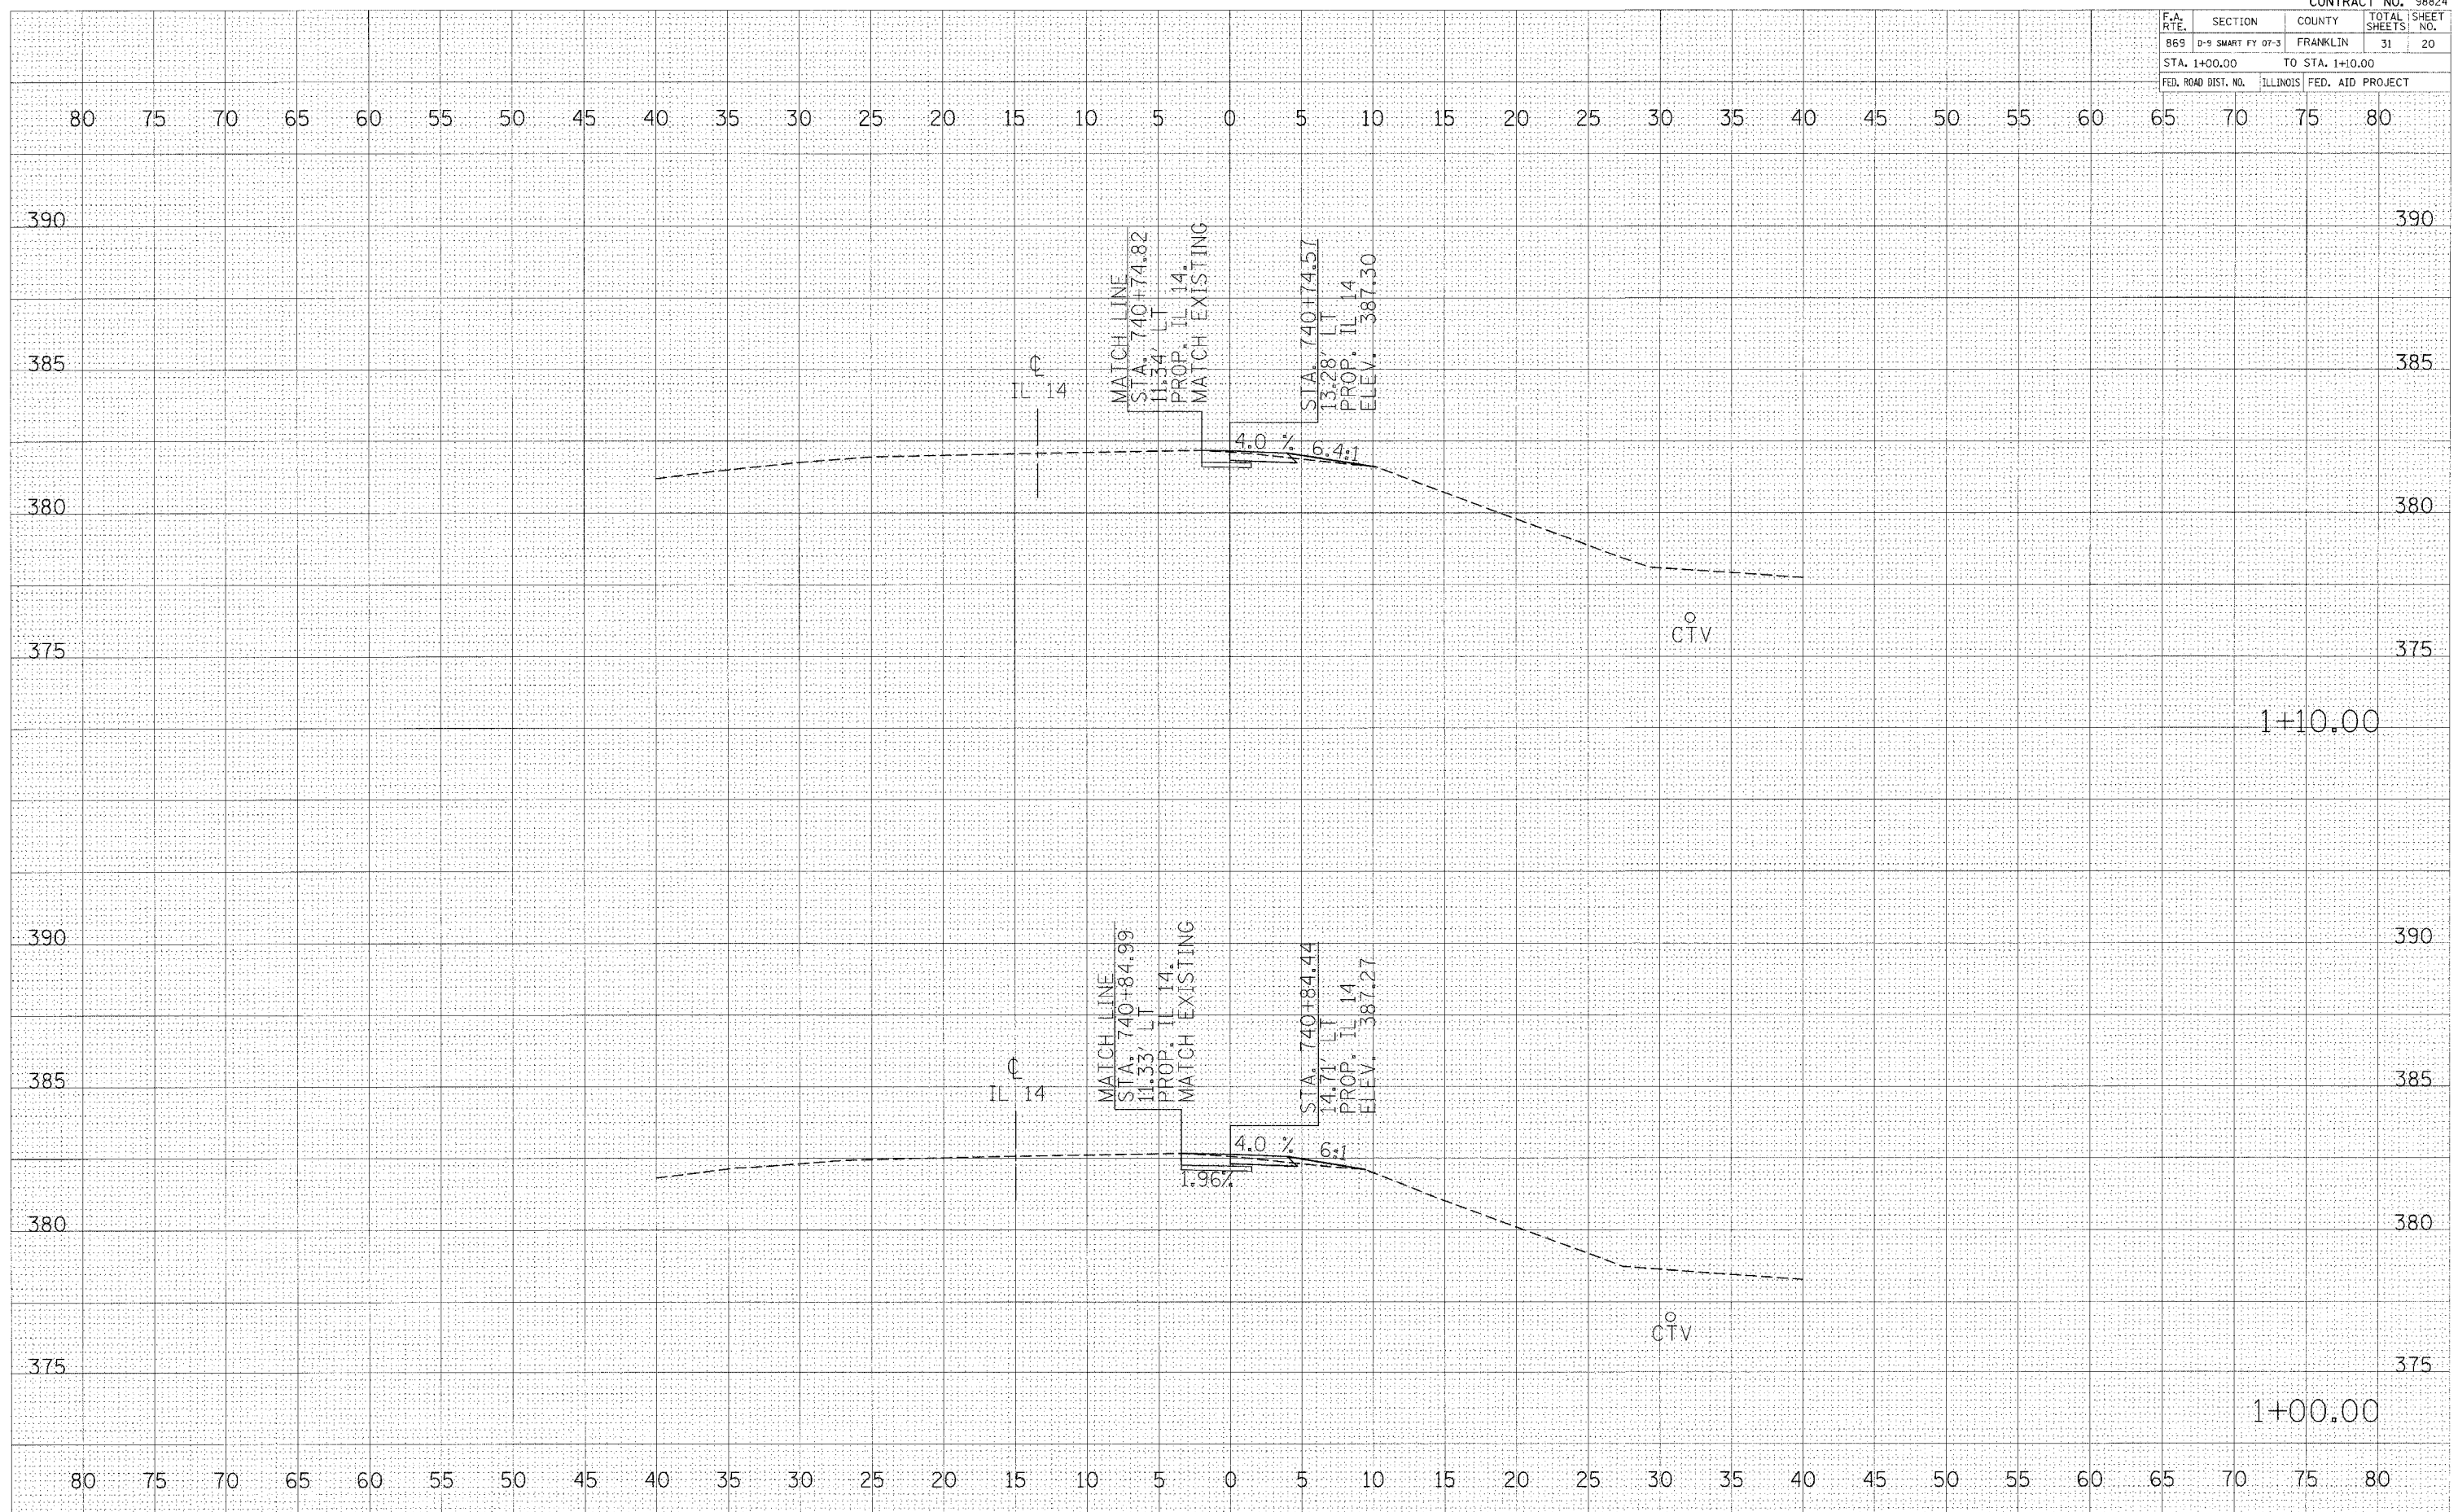

DATE: _____ BY: _____
 ORIGINAL SURVEY PLOTTED _____
 NOTE BOOK TEMPLATE AREAS CHECKED _____
 NO. _____

DATE: _____ BY: _____
 ORIGINAL SURVEY PLOTTED _____
 NOTE BOOK TEMPLATE AREAS CHECKED _____
 NO. _____

DATE = 2/4/2008
 FILE NAME = c:\p\p\meta\d\980102\1+00\1+00.ctb
 PLOT SCALE = 5/8" = 1' IN.
 USER NAME = bowe