


F.A. RTE.	SECTION	COUNTY	TOTAL SHEETS	SHEET NO.
869	D-9 SMART FY 07-3	FRANKLIN	31	21
STA. 1+20.00		TO STA. 1+30.00		
FED. ROAD DIST. NO.	ILLINOIS FED. AID PROJECT			

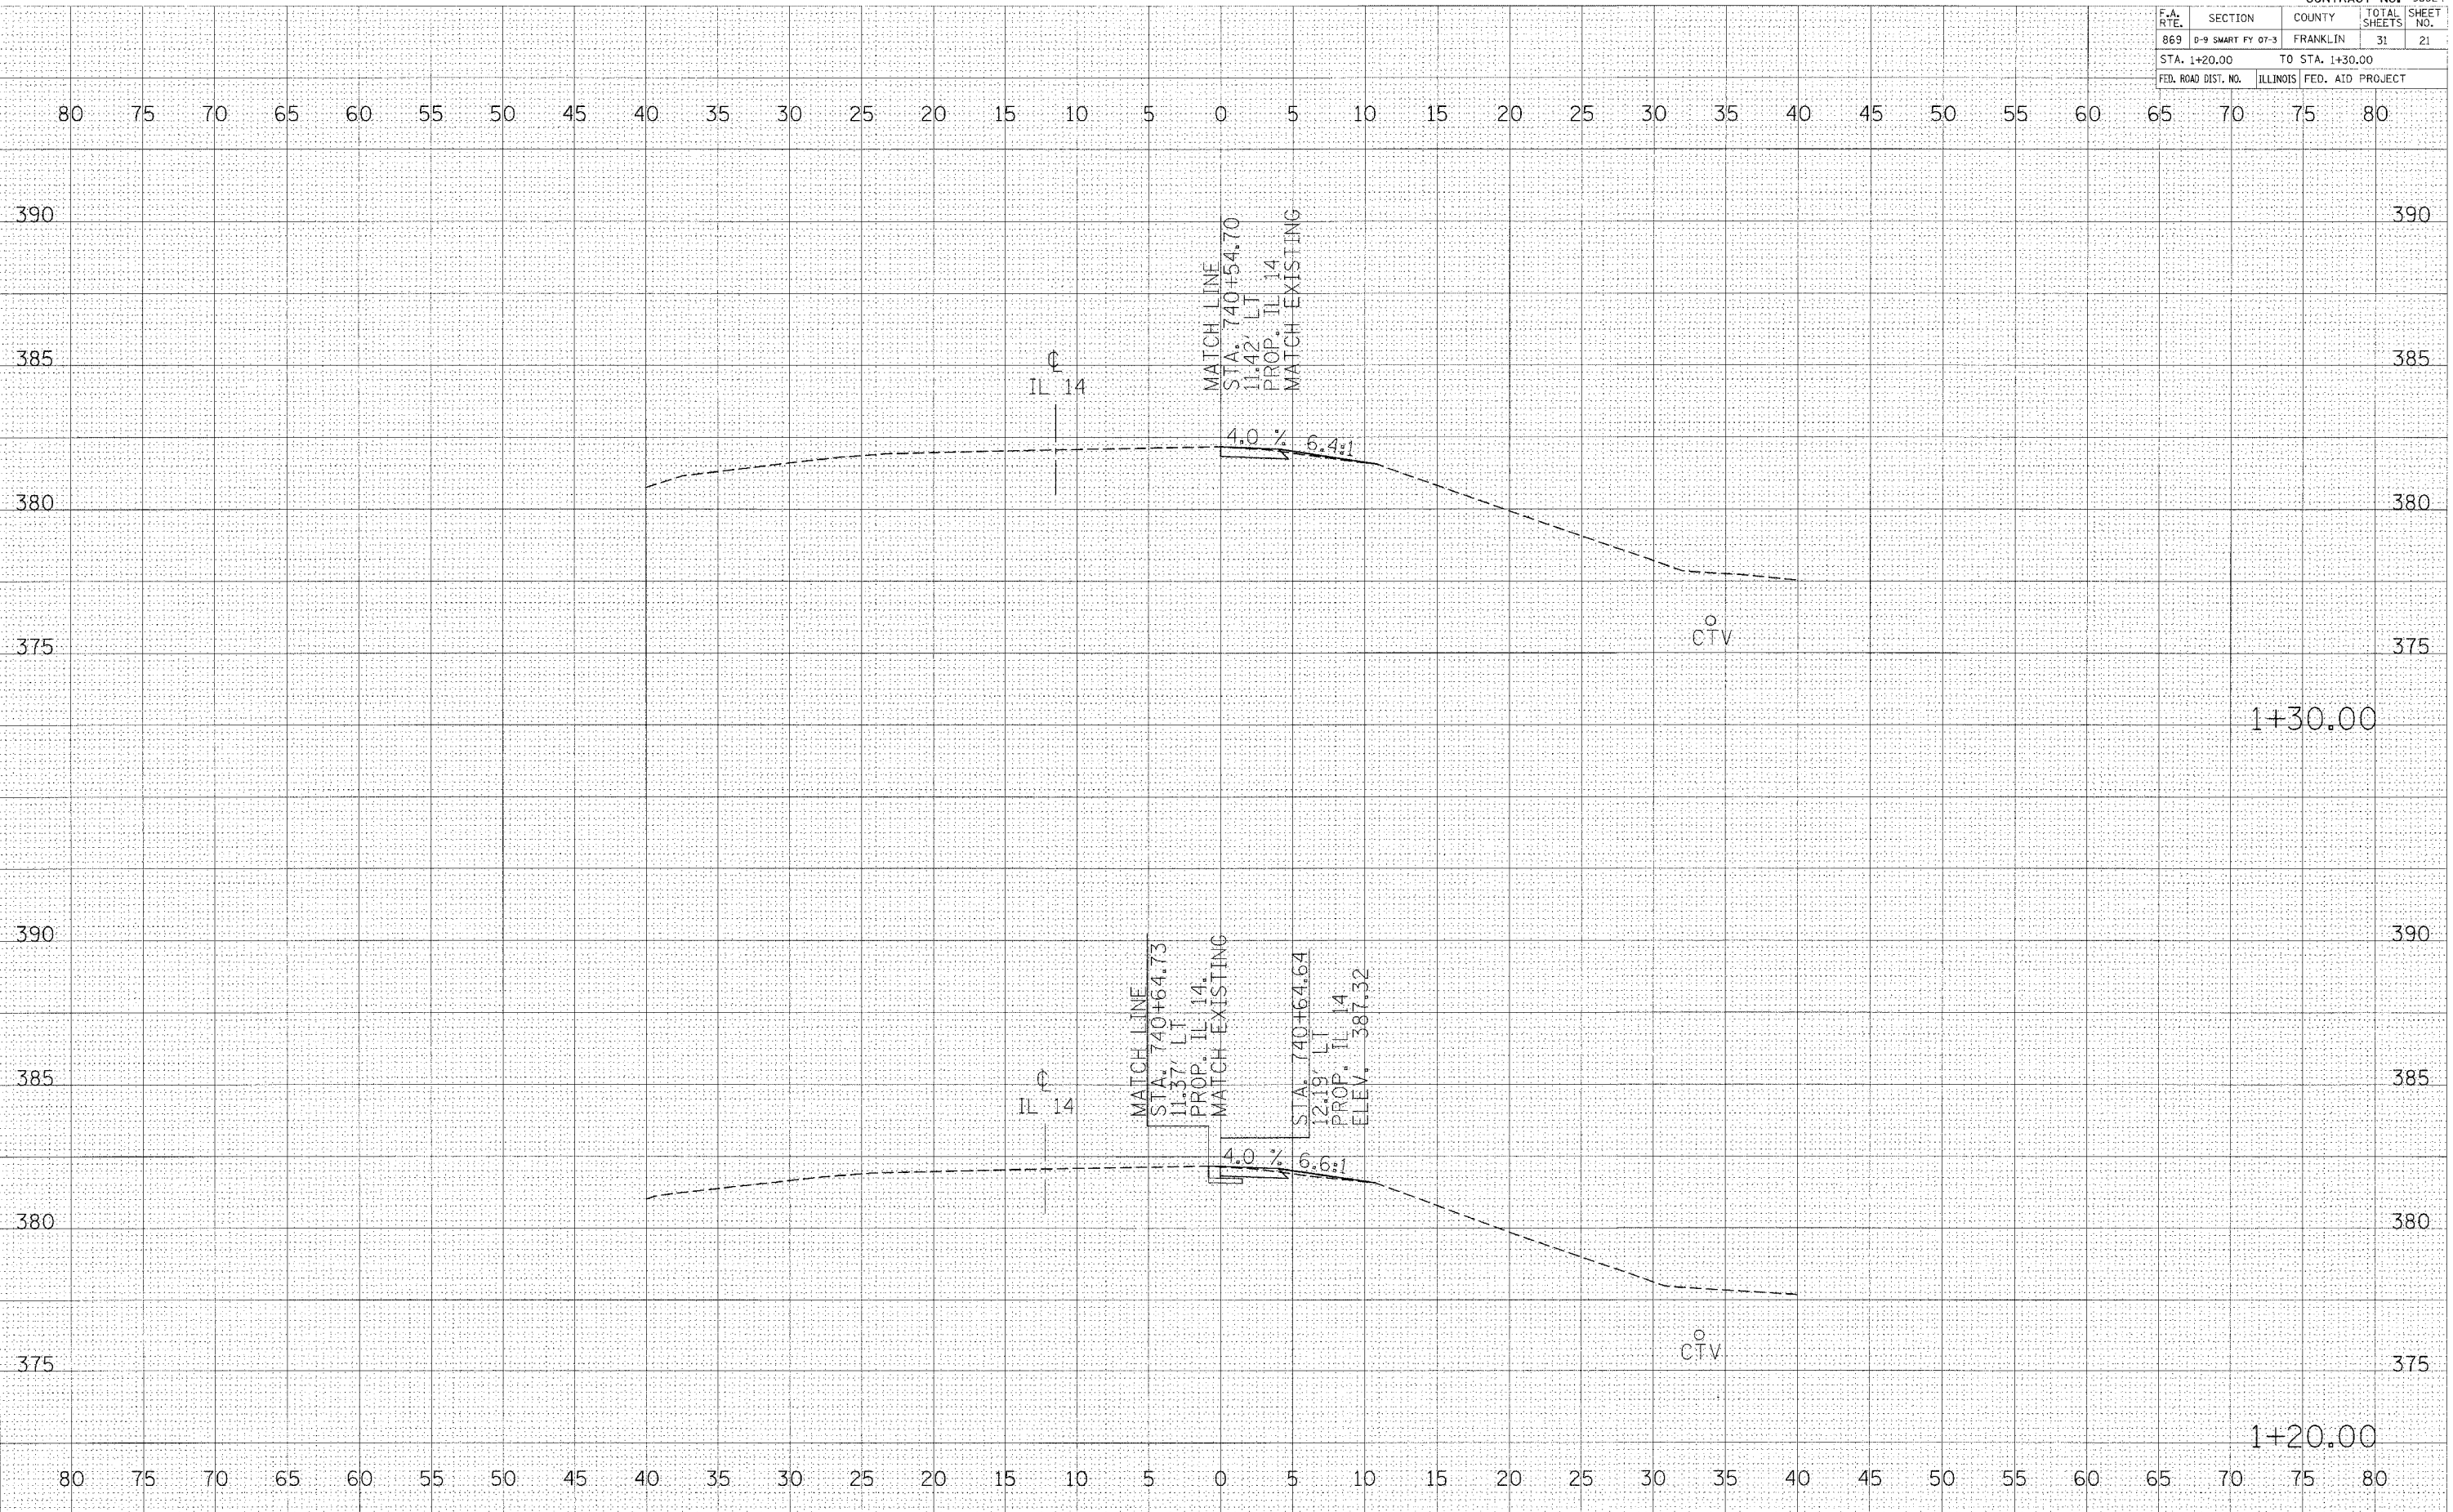

DATE: _____
 BY: _____
 REVIEWED: _____
 CHECKED: _____
 FINISHED: _____
 DATE: _____
 FINAL SURVEY: _____
 NOTE BOOK: _____
 NO. _____

DATE: _____
 BY: _____
 REVIEWED: _____
 CHECKED: _____
 ORIGINAL SURVEY: _____
 DATE: _____
 FILE NAME: _____
 PLOT SCALE: _____ / IN.
 USER NAME: _____