

F.A. R.T.E.	SECTION	COUNTY	TOTAL SHEETS	SHEET NO.
869	D-9 SMART FY 07-3	FRANKLIN	31	27
STA. +80.00		TO STA. +90.00		
FED. ROAD DIST. NO.		ILLINOIS FED. AID PROJECT		


DATE: _____ BY: _____

FINAL SURVEY SURVEYED _____
 SURVEY PLOTTED _____
 NOTE BOOK NO. _____ DATE _____
 AREAS CHECKED _____

DATE: _____ BY: _____

ORIGINAL SURVEY SURVEYED _____
 SURVEY PLOTTED _____
 NOTE BOOK NO. _____ DATE _____
 AREAS CHECKED _____

DATE = 2/4/2008
 PLOT NAME = \\s01\proj\98824\98824.dwg
 PLOT SCALE = 5/8" = 1' IN.
 USER NAME = pps1

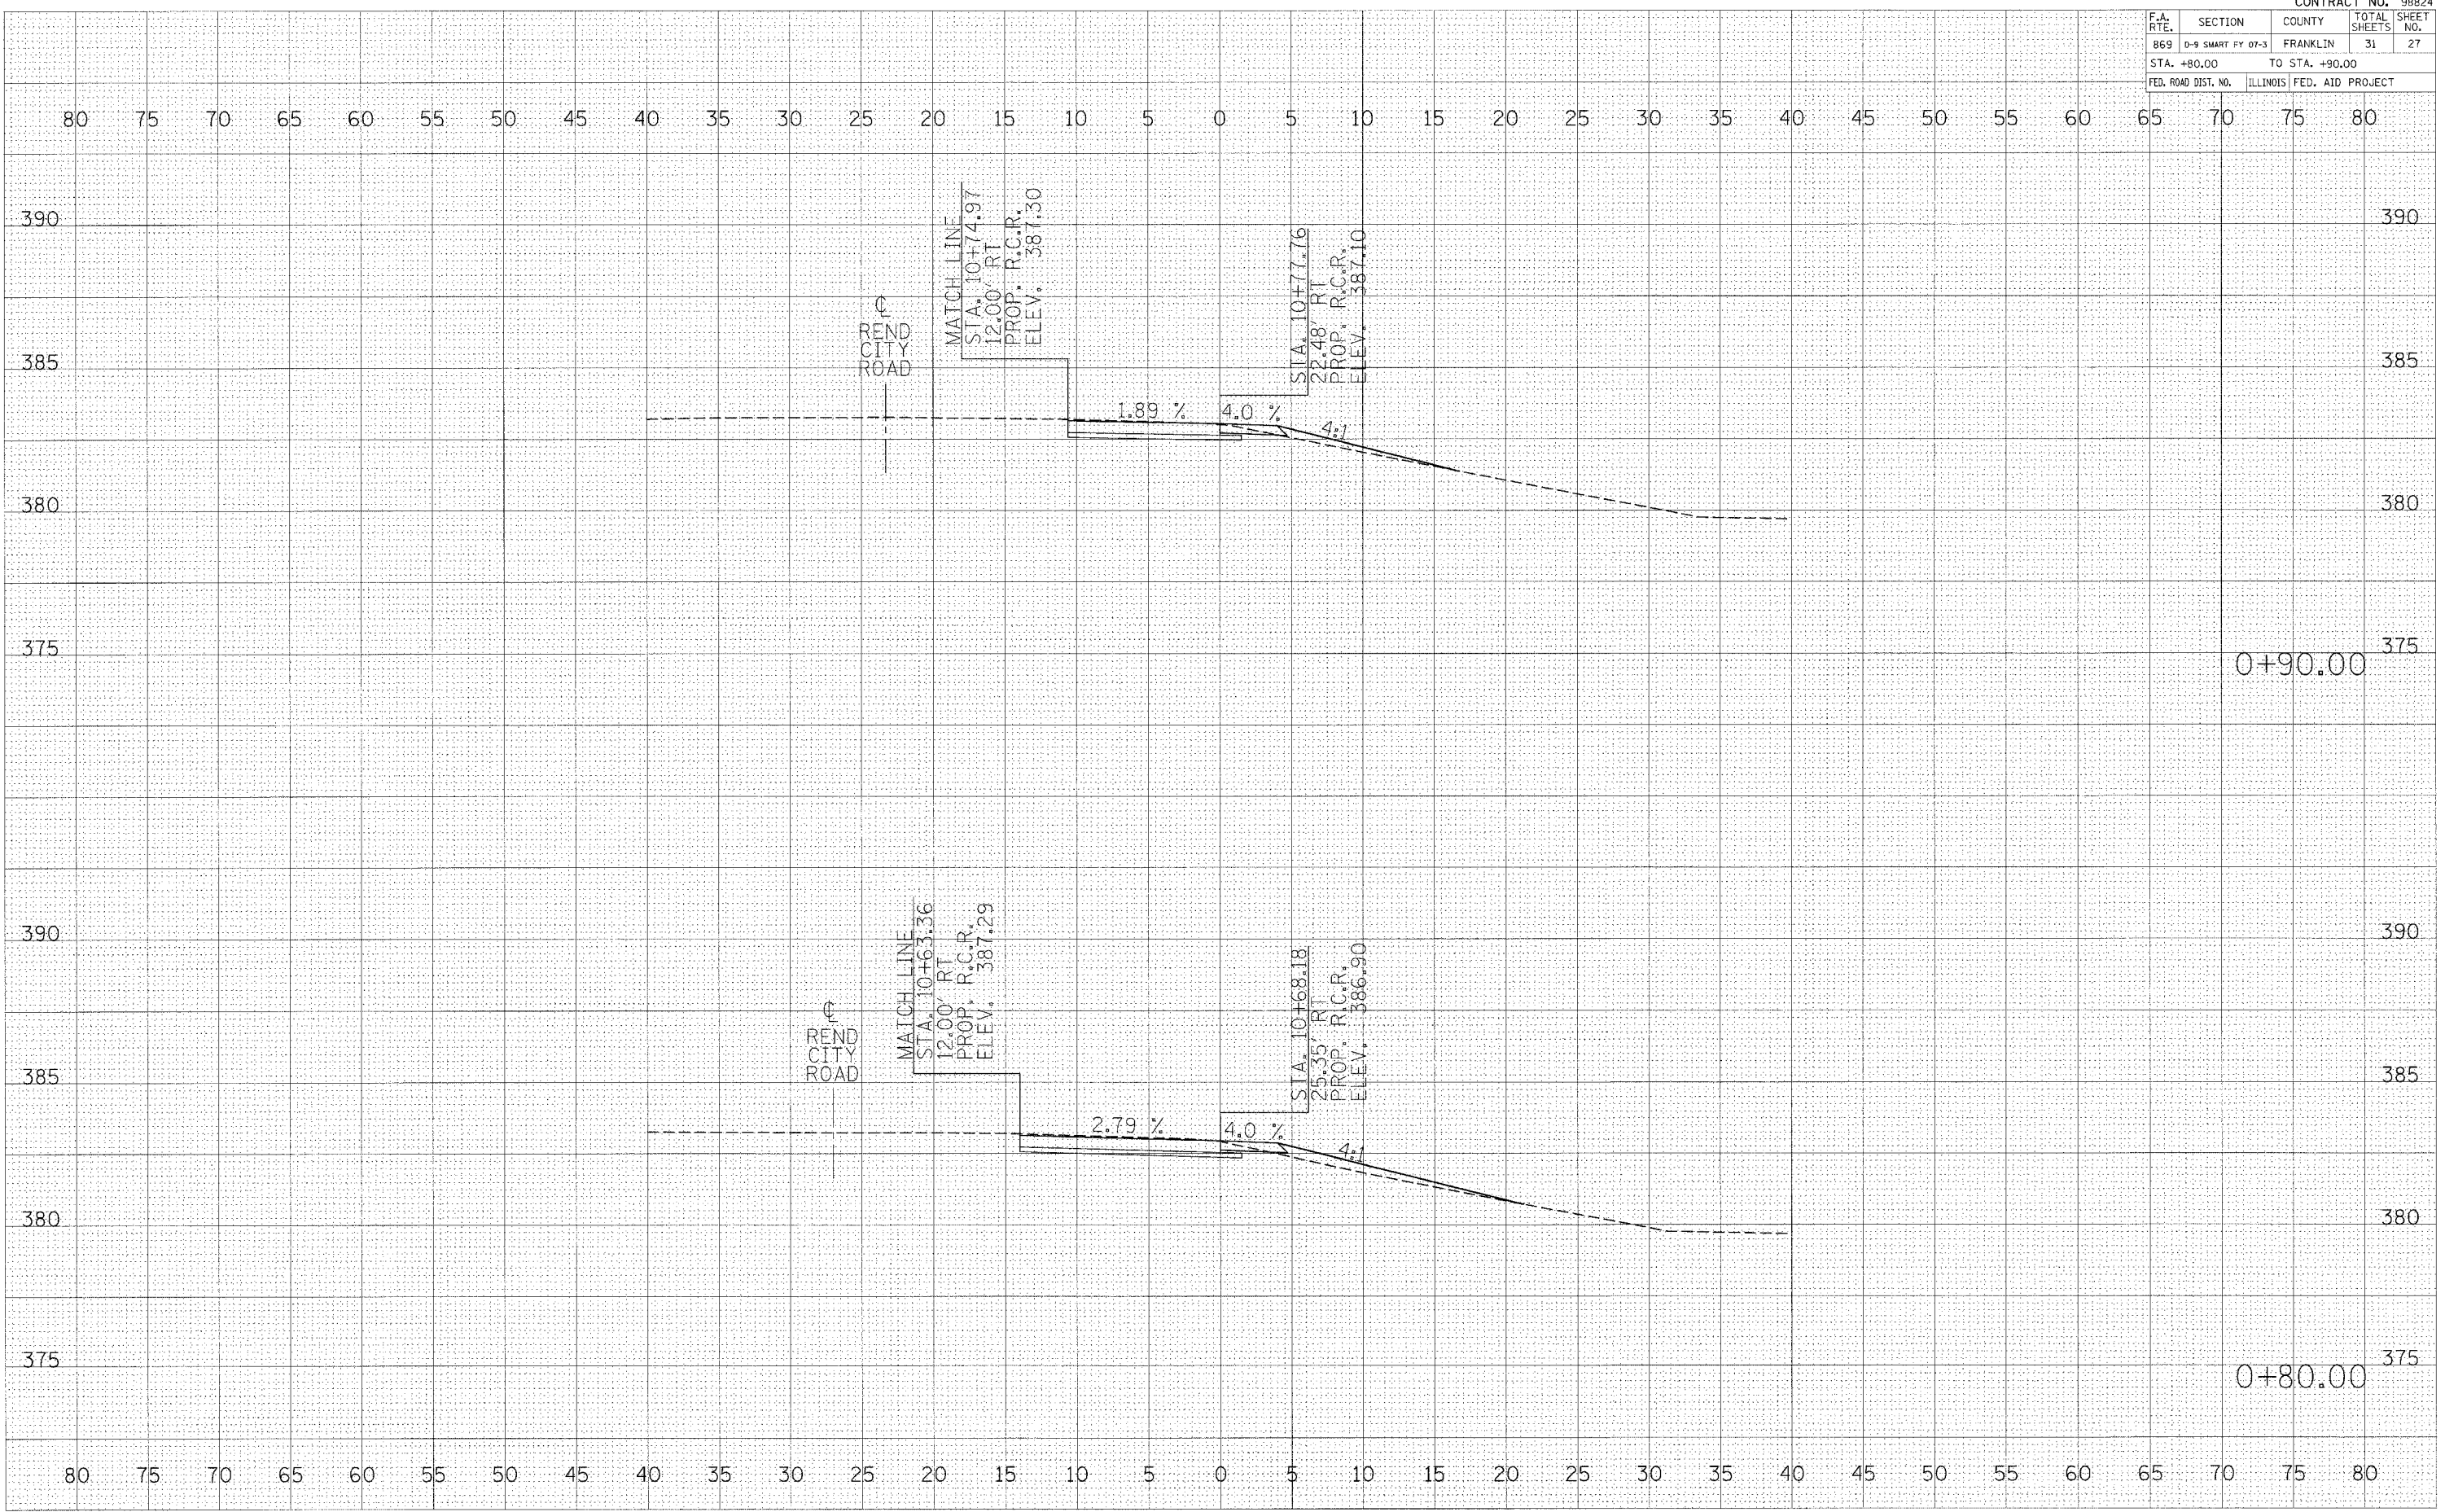

NORTHEAST QUAD. CROSS SECTIONS
 STA. 0+80 TO 0+90