


F.A. RTE.	SECTION	COUNTY	TOTAL SHEETS	SHEET NO.
869	D-9 SMART FY 07-3	FRANKLIN	31	28
STA. 1+00.00		TO STA. 1+10.00		
FED. ROAD DIST. NO.	ILLINOIS	FED. AID PROJECT		

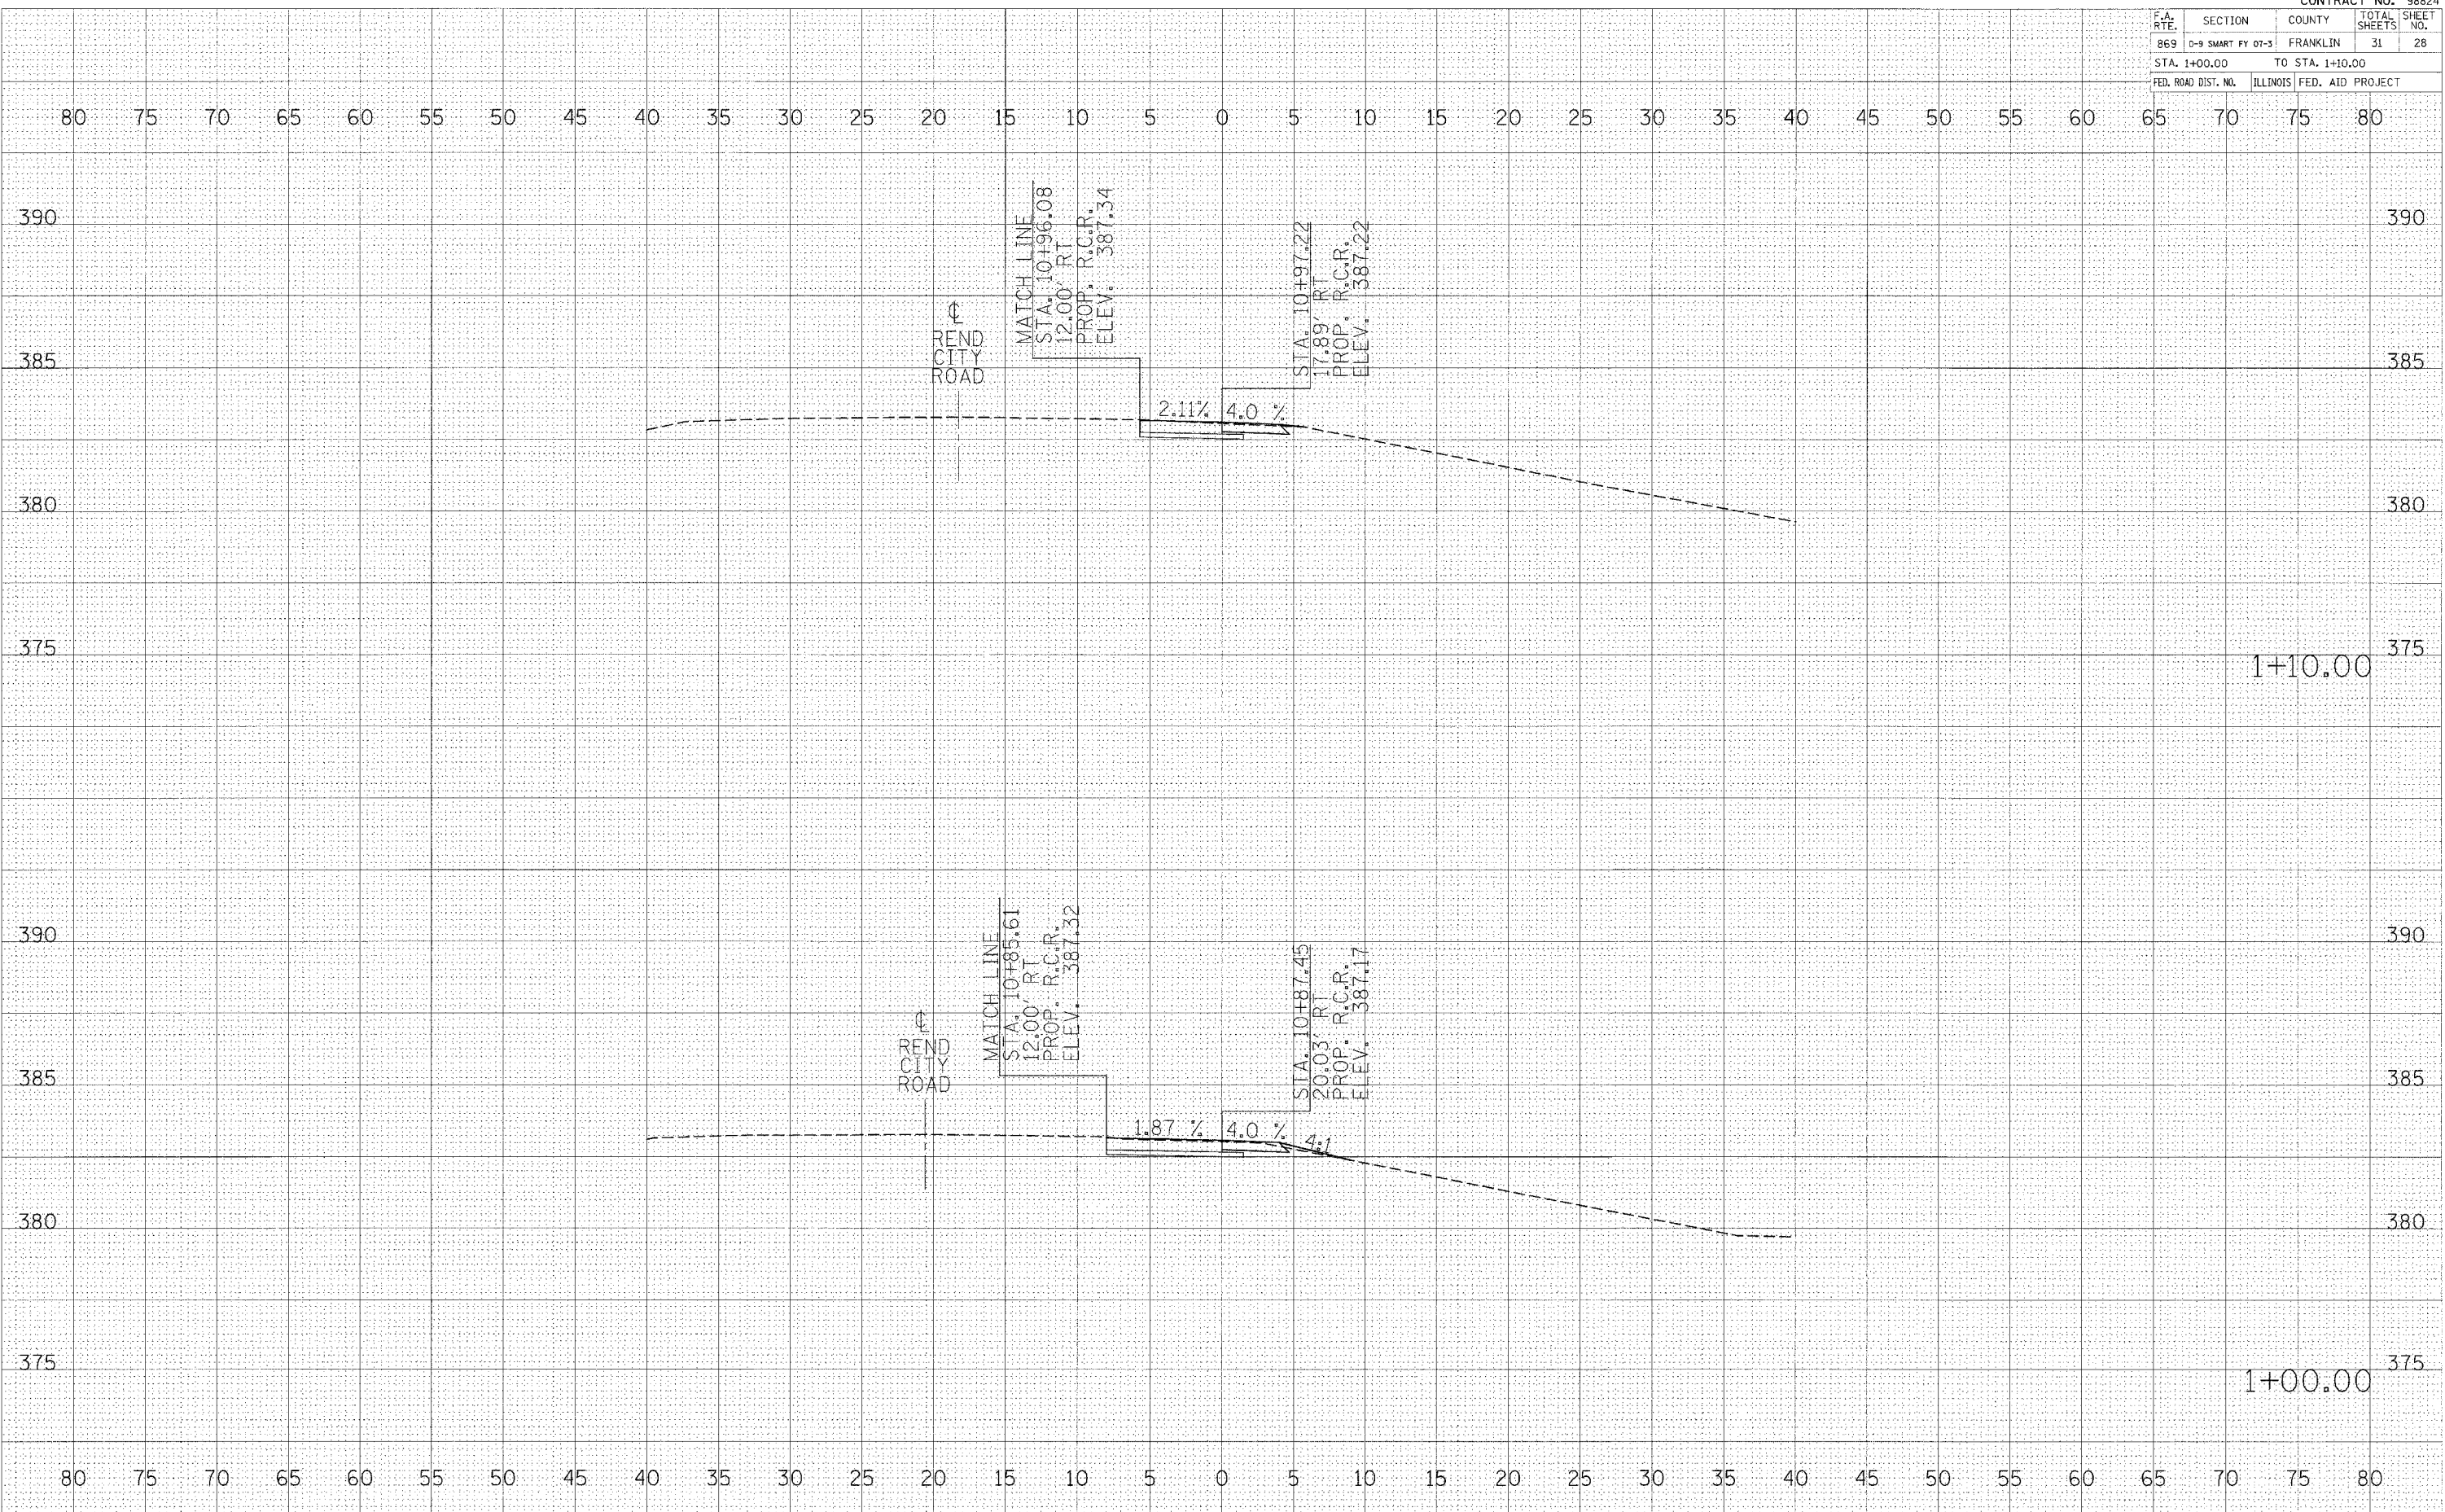

FINAL SURVEY DATE
 SURVEY BY
 NOTE BOOK NO.
 TEMPLATES AREAS CHECKED

ORIGINAL SURVEY DATE
 SURVEY BY
 NOTE BOOK NO.
 TEMPLATES AREAS CHECKED

PLOT DATE = 2/4/2008
 FILE NAME = c:\p\projects\98824\1003\98824\1003\1003.dwg
 PLOT SCALE = 5.0000 / In.
 USER NAME = pose1