


F.A. RTE.	SECTION	COUNTY	TOTAL SHEETS	SHEET NO.
869	D-9 SMART FY 07-3	FRANKLIN	31	30
STA. 1+40.00		TO STA. 1+50.00		
FED. ROAD DIST. NO.	ILLINOIS	FED. AID PROJECT		

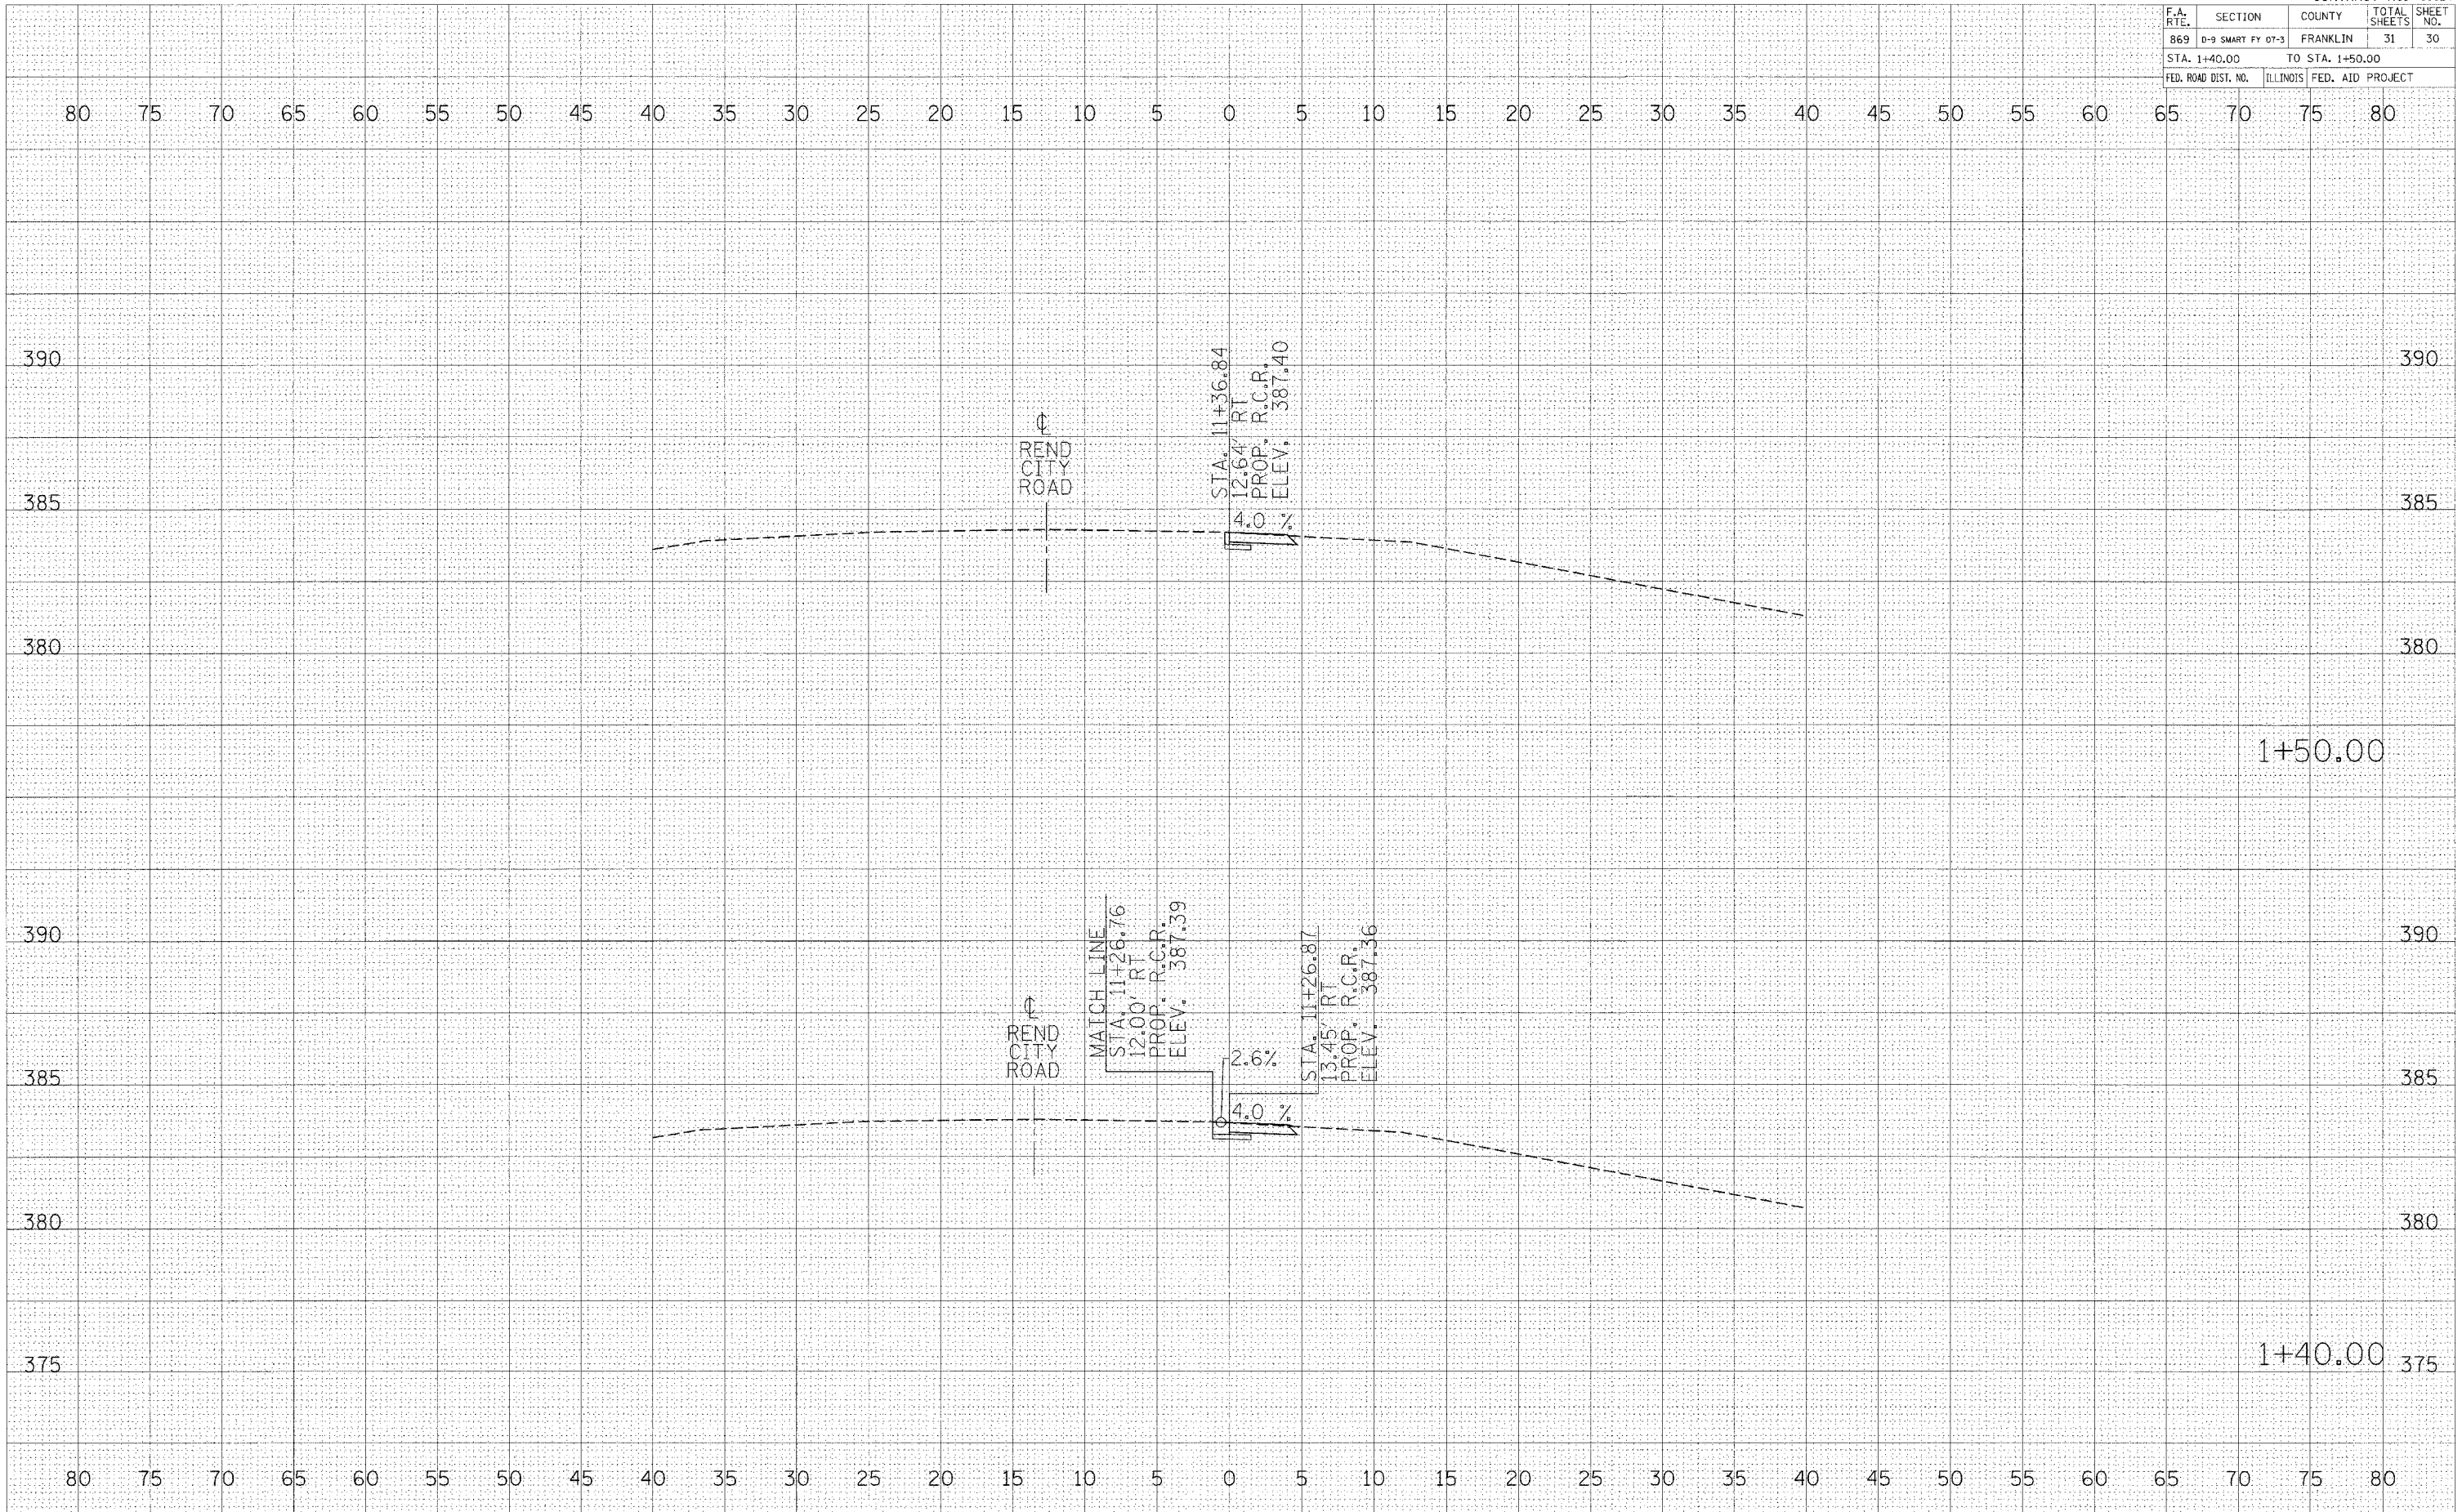

FINAL SURVEY BOOK NO.	DATE
REVISIONS	BY
NOTED	
TEMPLATE	
AREAS CHECKED	

ORIGINAL SURVEY BOOK NO.	DATE
REVISIONS	BY
NOTED	
TEMPLATE	
AREAS CHECKED	

PLOT DATE = 2/4/2008  
 FILE NAME = c:\p\projects\98824\98824.dwg  
 PLOT SCALE = 5.0000 / IN.  
 USER NAME = pss