


F.A.P. RTE.	SECTION	COUNTY	TOTAL SHEETS	SHEET NO.
103	102RS-4	PERRY	13	10
STA. _____		TO STA. _____		
FED. ROAD DIST. NO. _____		ILLINOIS FED. AID PROJECT		

LOCATION MAP  
 FAP 103 (IL 13)  
 STA. 334+93 TO STA. 510+15



NOT TO SCALE

PROPOSED PROJECT BEGINS  
 STA. 334+93 (BUTT JT.)

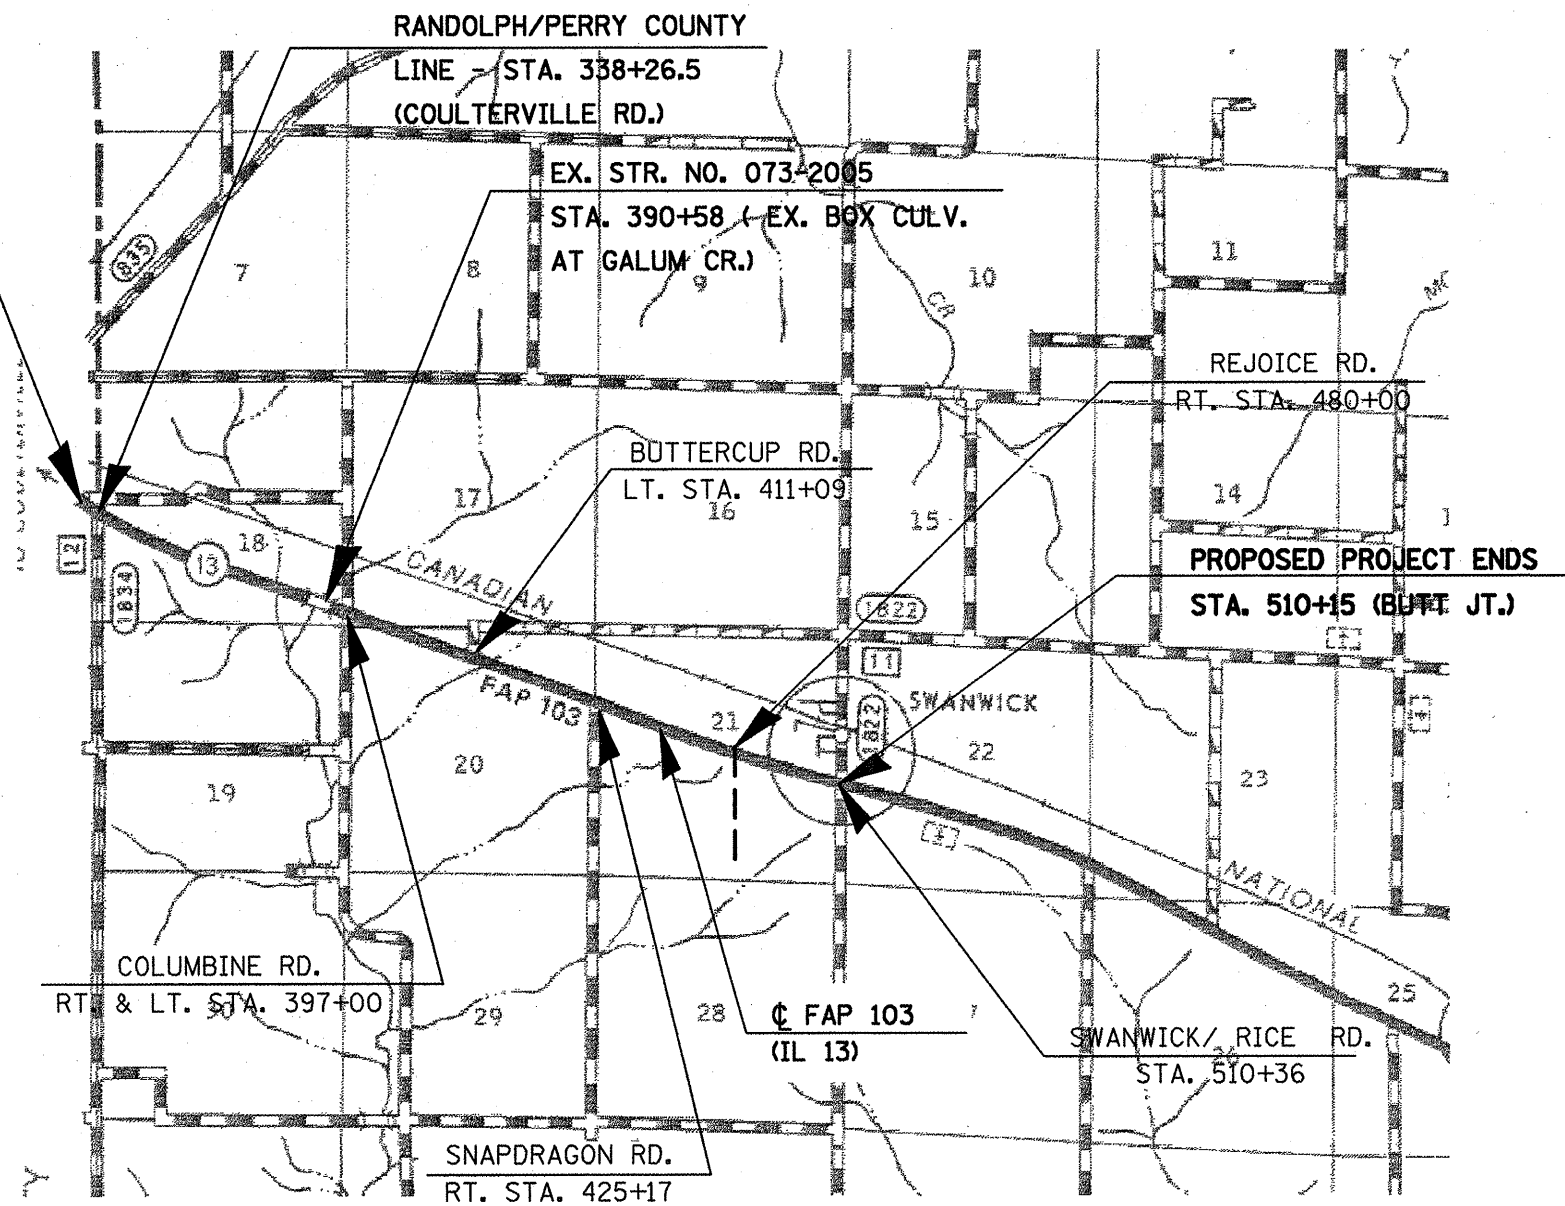

PLOT DATE = 2/13/2008  
 FILE NAME = c:\perry\proj\103\103\103.mxd  
 PLOT SCALE = 1/8" = 100'  
 USER NAME = ascorado