


F.A.P. RTE.	SECTION	COUNTY	TOTAL SHEETS	SHEET NO.
103	102RS-4	PEBBY	13	11
STA. _____ TO STA. _____		FED. ROAD DIST. NO. ILLINOIS FED. AID PROJECT		

BUTT JOINT DETAIL
BEGINNING AND END OF PROJECT

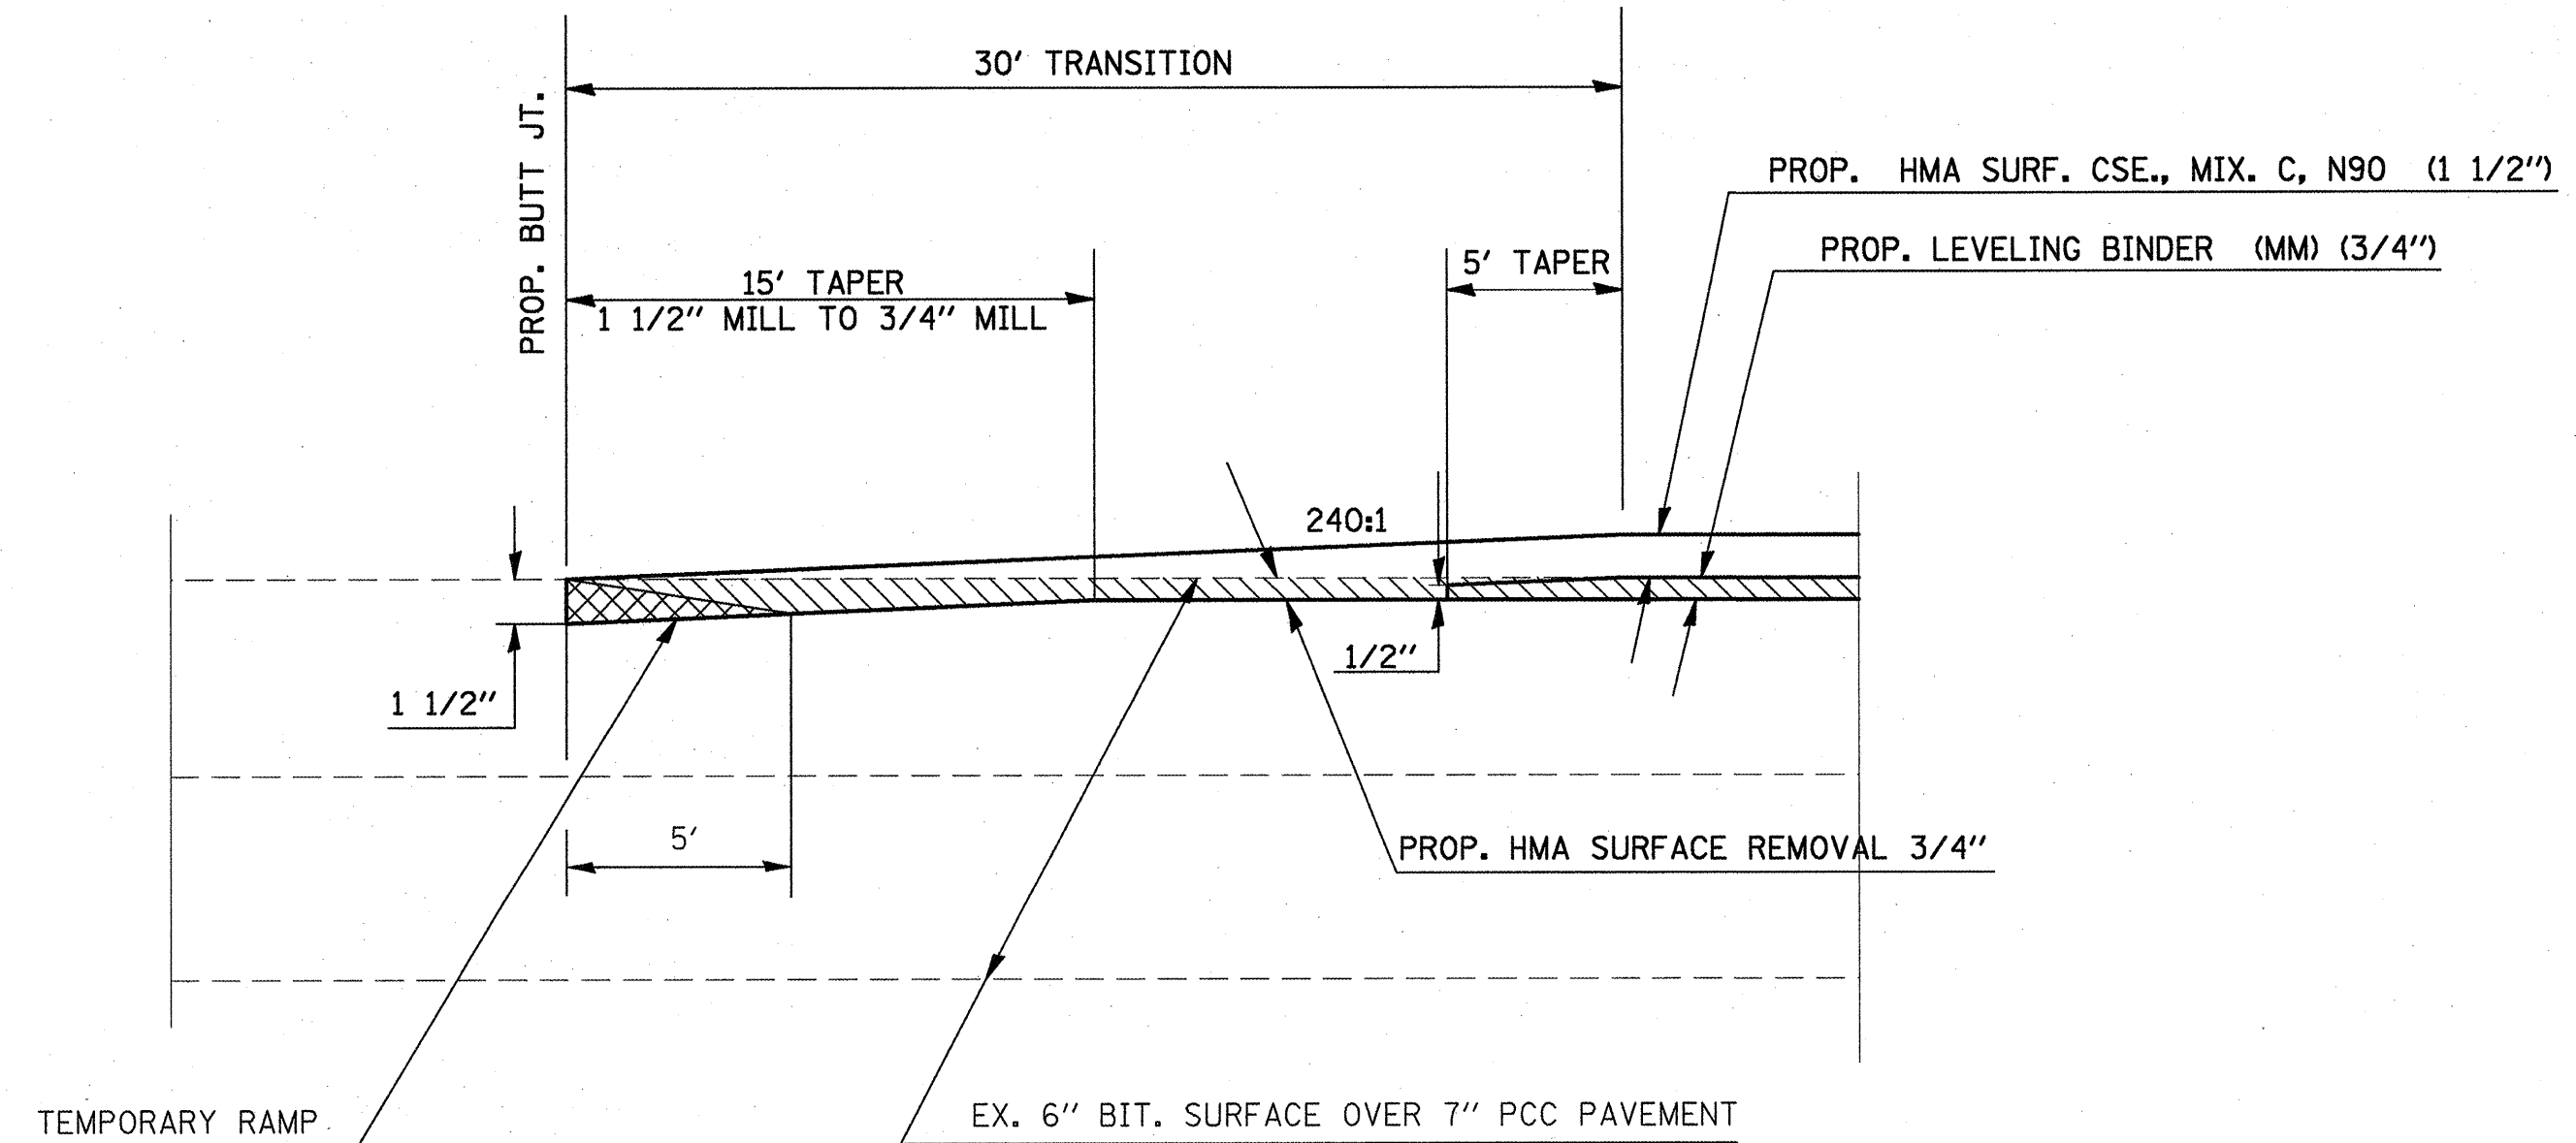

TO BE USED:
STA. 334+93 (BUTT JT.) TO STA. 335+23
STA. 509+85 TO STA. 510+15 (BUTT JT.)

PLOT DATE = 2/14/2008
FILE NAME = c:\projects\98984\98984.dwg
USER NAME = mrc