


ROUTE NO.	SECTION	COUNTY	TOTAL SHEETS	SHEET NO.
F.A.U. 9641	05-00100 -00-FP	WILLIAMSON	53	08

ILLINOIS FAIR STREET


CONTRACT NO. 99309

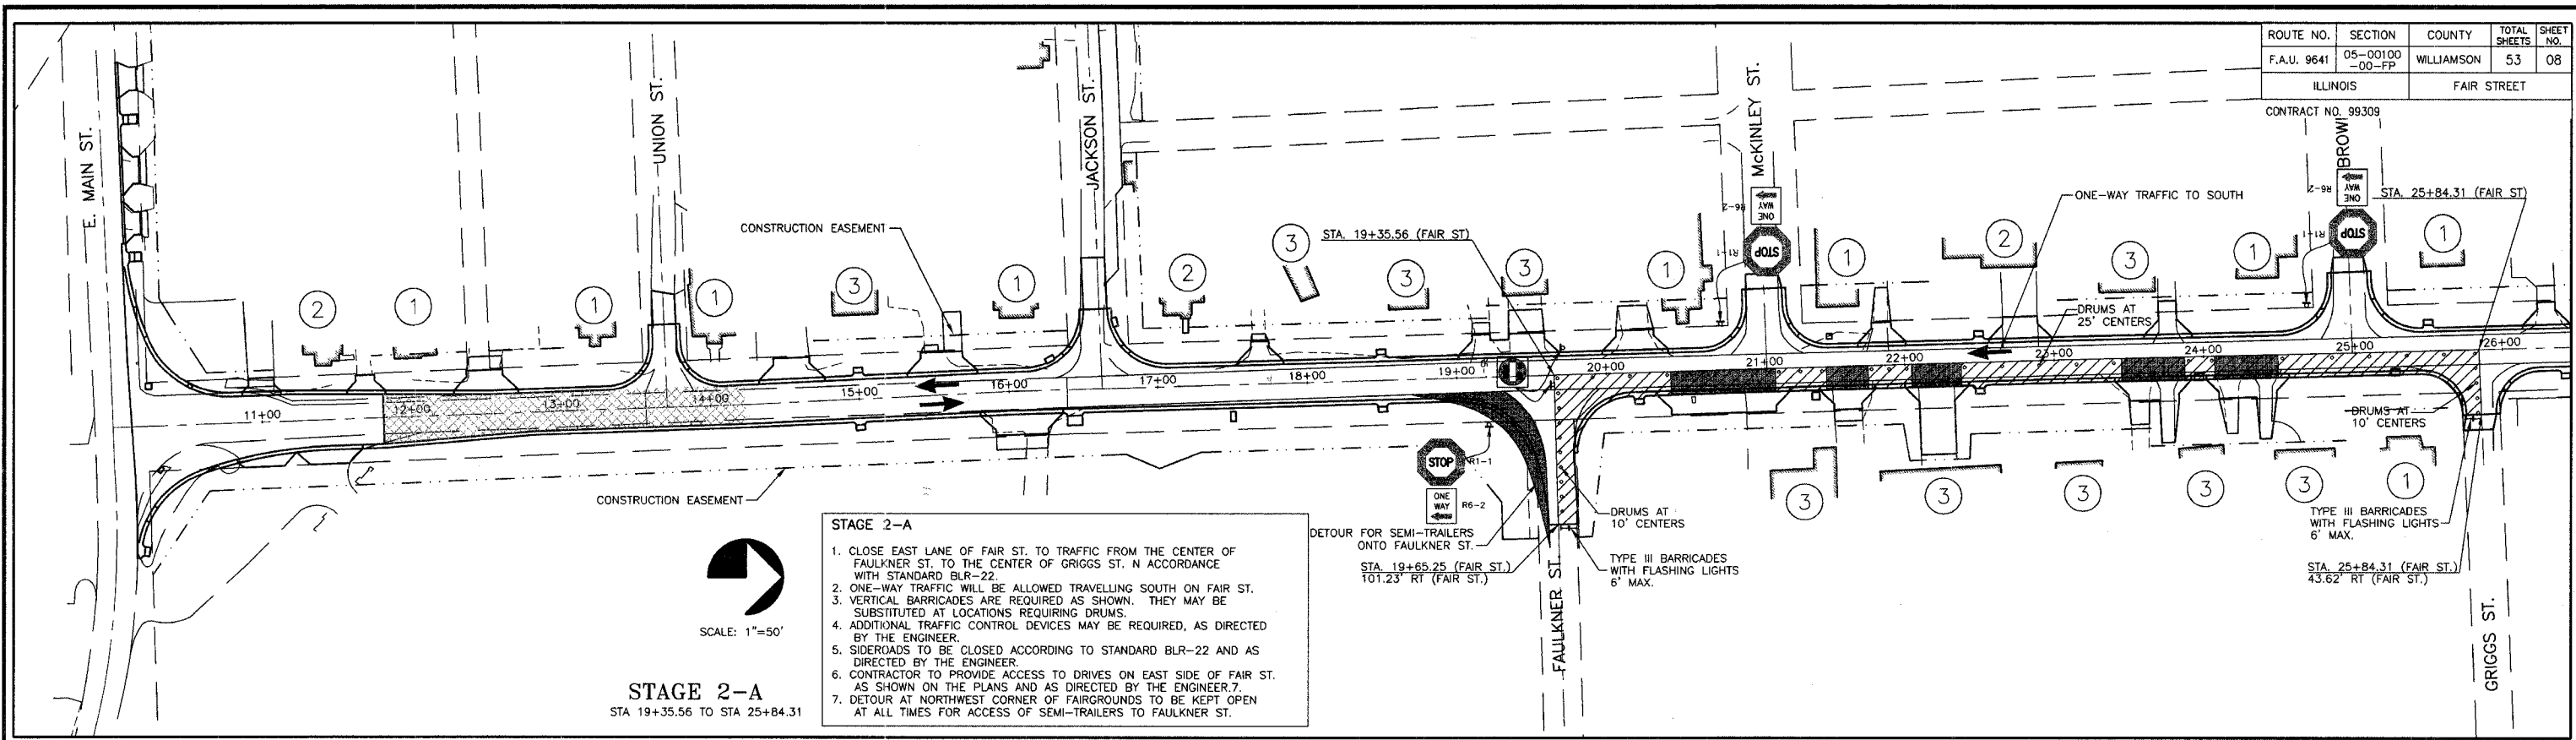

SCALE: 1"=50'

STAGE 2-A
STA 19+35.56 TO STA 25+84.31

- STAGE 2-A**
1. CLOSE EAST LANE OF FAIR ST. TO TRAFFIC FROM THE CENTER OF FAULKNER ST. TO THE CENTER OF GRIGGS ST. IN ACCORDANCE WITH STANDARD BLR-22.
 2. ONE-WAY TRAFFIC WILL BE ALLOWED TRAVELLING SOUTH ON FAIR ST.
 3. VERTICAL BARRICADES ARE REQUIRED AS SHOWN. THEY MAY BE SUBSTITUTED AT LOCATIONS REQUIRING DRUMS.
 4. ADDITIONAL TRAFFIC CONTROL DEVICES MAY BE REQUIRED, AS DIRECTED BY THE ENGINEER.
 5. SIDEROADS TO BE CLOSED ACCORDING TO STANDARD BLR-22 AND AS DIRECTED BY THE ENGINEER.
 6. CONTRACTOR TO PROVIDE ACCESS TO DRIVES ON EAST SIDE OF FAIR ST. AS SHOWN ON THE PLANS AND AS DIRECTED BY THE ENGINEER.
 7. DETOUR AT NORTHWEST CORNER OF FAIRGROUNDS TO BE KEPT OPEN AT ALL TIMES FOR ACCESS OF SEMI-TRAILERS TO FAULKNER ST.

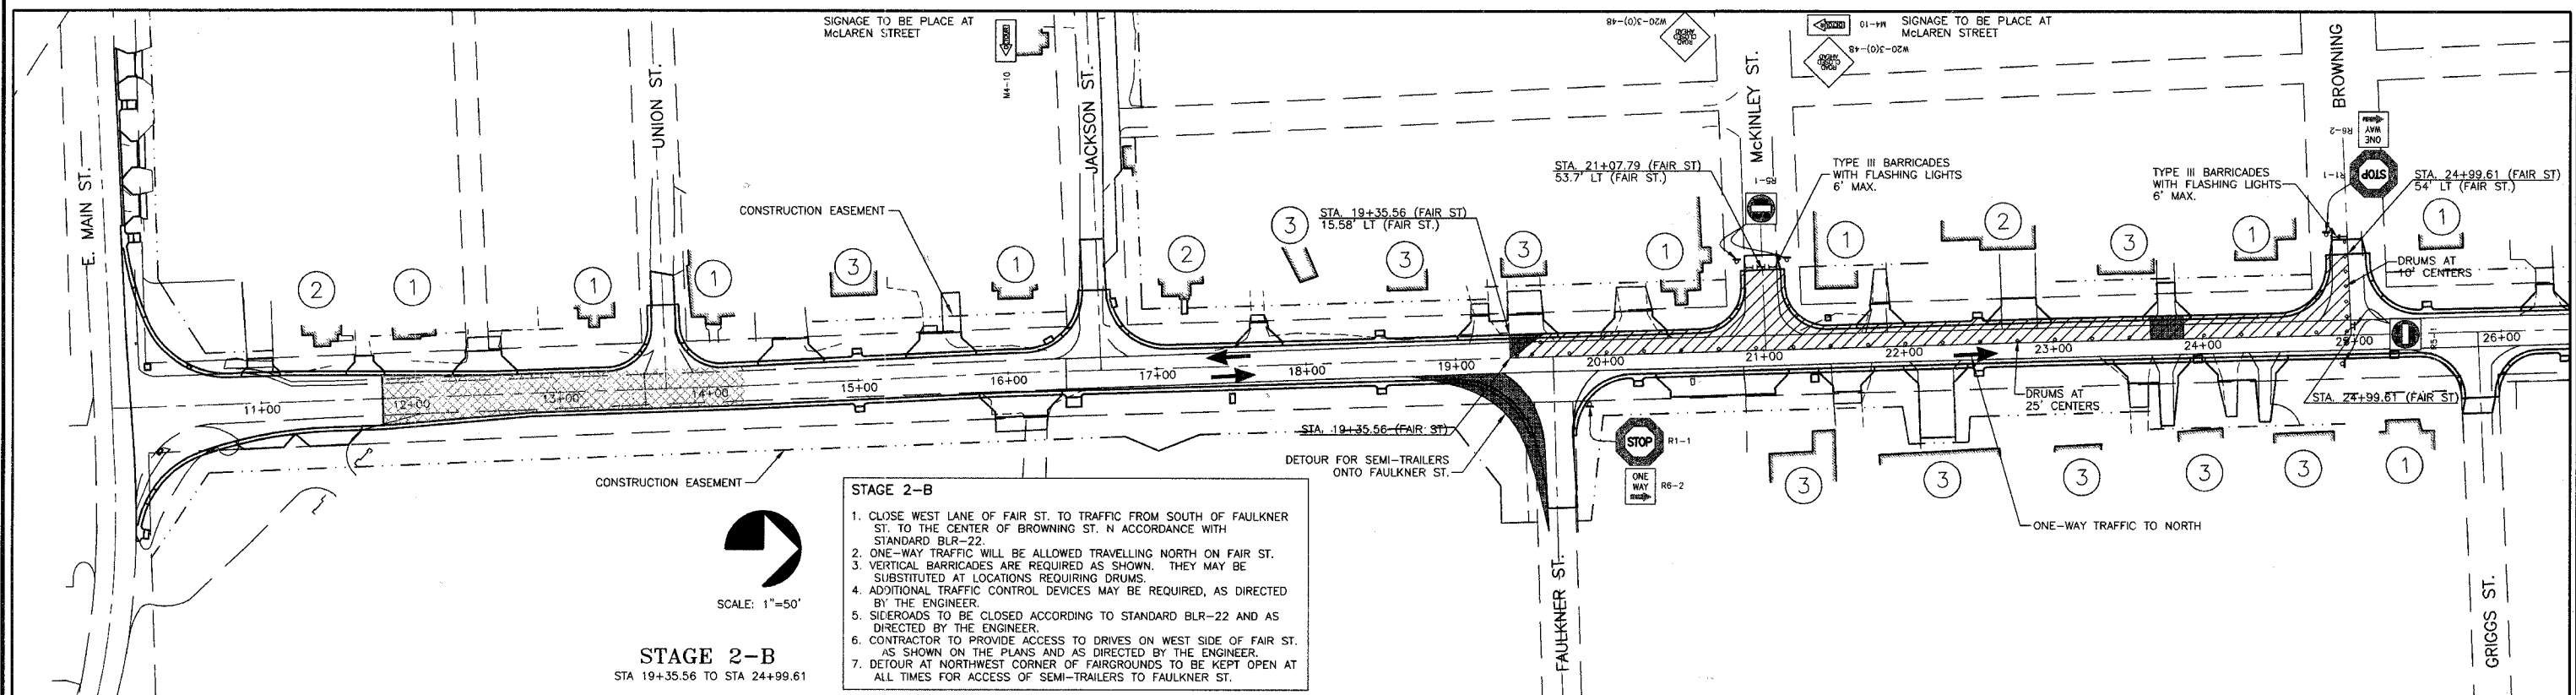

SCALE: 1"=50'

STAGE 2-B
STA 19+35.56 TO STA 24+99.61

- STAGE 2-B**
1. CLOSE WEST LANE OF FAIR ST. TO TRAFFIC FROM SOUTH OF FAULKNER ST. TO THE CENTER OF BROWNING ST. IN ACCORDANCE WITH STANDARD BLR-22.
 2. ONE-WAY TRAFFIC WILL BE ALLOWED TRAVELLING NORTH ON FAIR ST.
 3. VERTICAL BARRICADES ARE REQUIRED AS SHOWN. THEY MAY BE SUBSTITUTED AT LOCATIONS REQUIRING DRUMS.
 4. ADDITIONAL TRAFFIC CONTROL DEVICES MAY BE REQUIRED, AS DIRECTED BY THE ENGINEER.
 5. SIDEROADS TO BE CLOSED ACCORDING TO STANDARD BLR-22 AND AS DIRECTED BY THE ENGINEER.
 6. CONTRACTOR TO PROVIDE ACCESS TO DRIVES ON WEST SIDE OF FAIR ST. AS SHOWN ON THE PLANS AND AS DIRECTED BY THE ENGINEER.
 7. DETOUR AT NORTHWEST CORNER OF FAIRGROUNDS TO BE KEPT OPEN AT ALL TIMES FOR ACCESS OF SEMI-TRAILERS TO FAULKNER ST.

- LEGEND**
- ① HAS ACCESS FROM SIDE STREET DURING CONSTRUCTION.
 - ② HAS ACCESS FROM REAR ALLEY DURING CONSTRUCTION.
 - ③ HAS ACCESS FROM STREET ONLY.
 - ▨ STAGING AREA
 - ▩ TEMPORARY GRAVEL ACCESS
 - ▧ AREA FOR WIDENING ONLY

STATE OF ILLINOIS PROFESSIONAL DESIGN FIRM LICENSE NO. 184-004515	
© 2008 ALL RIGHTS RESERVED	
CLARIDA & ZIEGLER ENGINEERING CO.	
308 South Court St., P.O. Box 937 Marion, Illinois 62959 Phone - (618)993-6411, Fax - (618)993-6750	
STAGING PLAN FAIR STREET WIDENING MARION, ILLINOIS	
Date	2/26/08
DR. By	P.L.D.
CK'D By	H.C.G.
Scale	1"=50'
Job No.	05142
Sheet No.	8 of 53