


PLAN SHEET 19

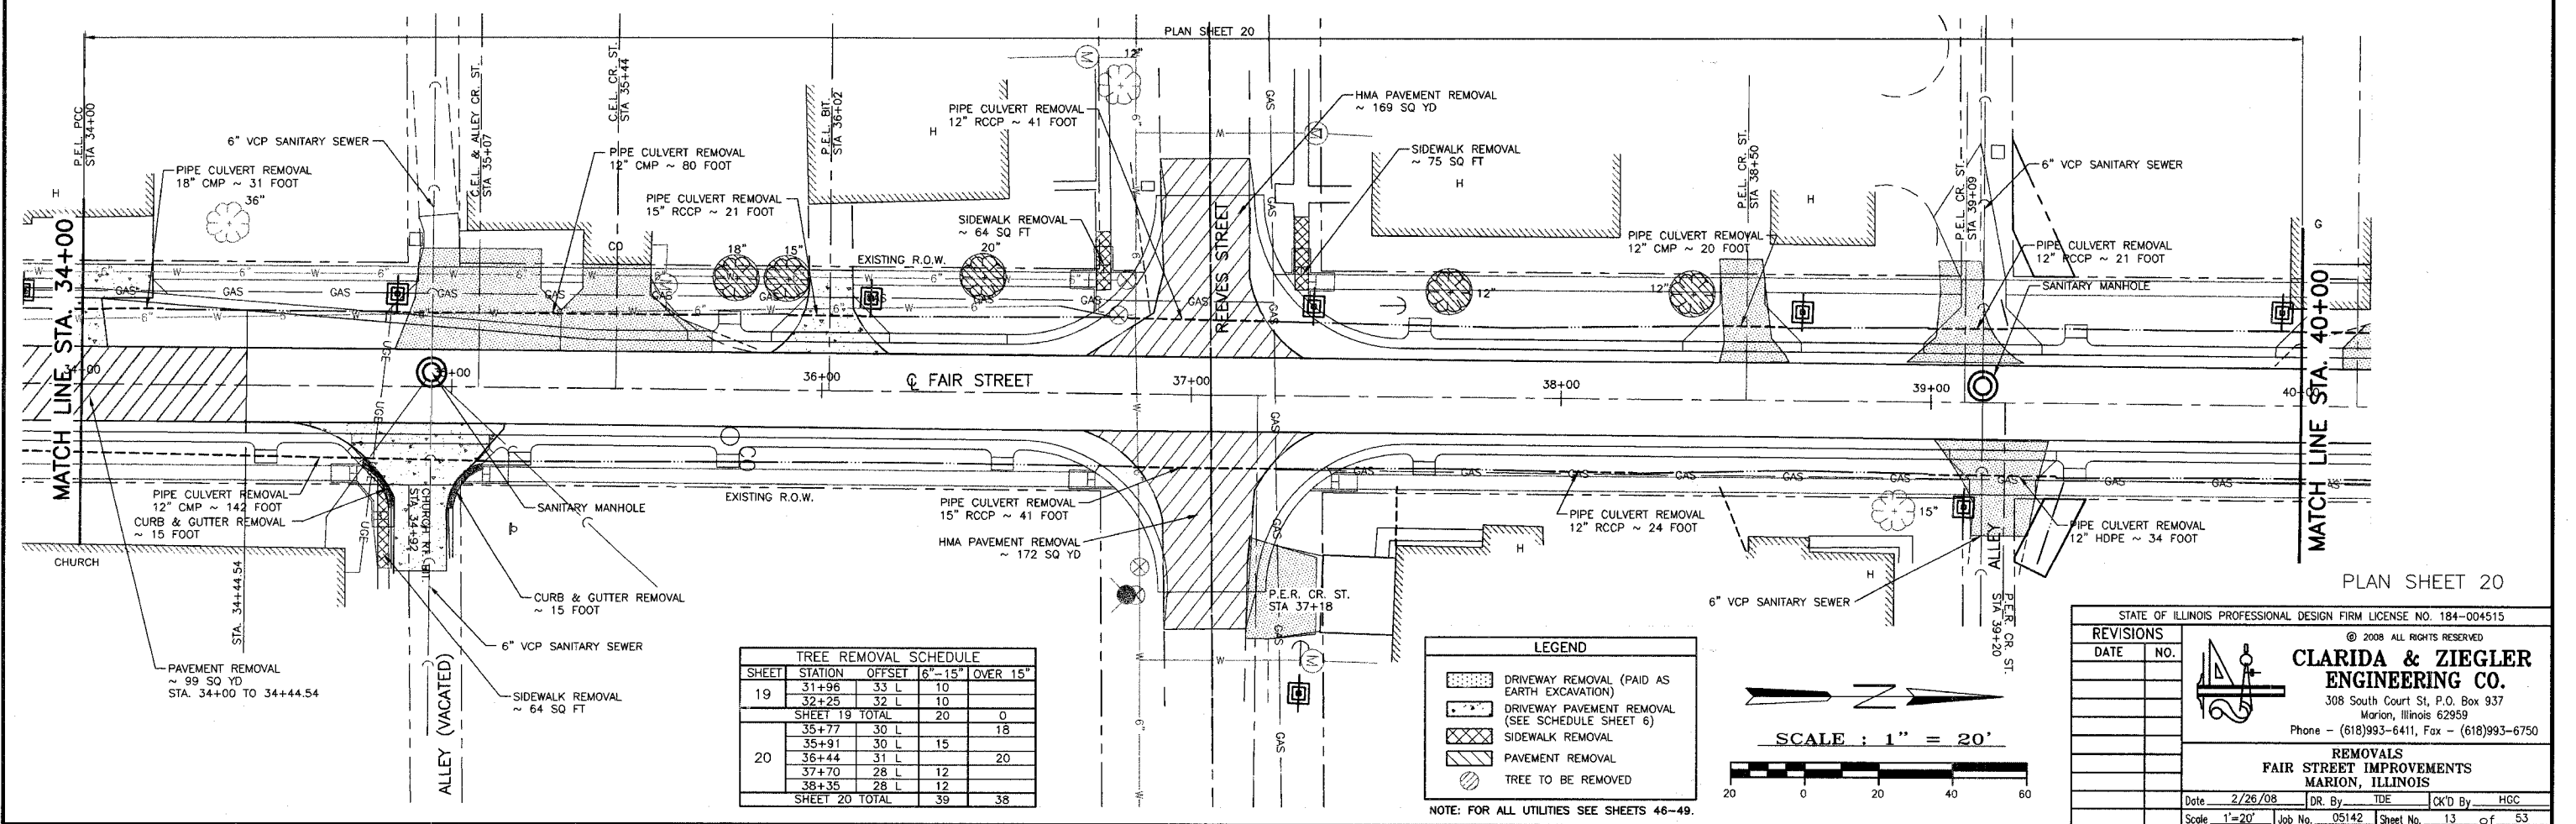


PLAN SHEET 20

TREE REMOVAL SCHEDULE				
SHEET	STATION	OFFSET	6"-15"	OVER 15"
19	31+96	33 L	10	
	32+25	32 L	10	
SHEET 19 TOTAL				
	35+77	30 L		18
	35+91	30 L	15	
	36+44	31 L		20
	37+70	28 L	12	
	38+35	28 L	12	
SHEET 20 TOTAL				
			39	38

LEGEND

- DRIVEWAY REMOVAL (PAID AS EARTH EXCAVATION)
- DRIVEWAY PAVEMENT REMOVAL (SEE SCHEDULE SHEET 6)
- SIDEWALK REMOVAL
- PAVEMENT REMOVAL
- TREE TO BE REMOVED

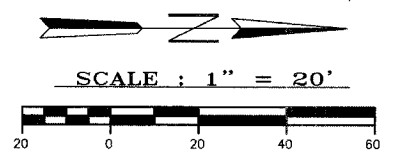

STATE OF ILLINOIS PROFESSIONAL DESIGN FIRM LICENSE NO. 184-004515

© 2008 ALL RIGHTS RESERVED

CLARIDA & ZIEGLER ENGINEERING CO.
 308 South Court St, P.O. Box 937
 Marion, Illinois 62959
 Phone - (618)993-6411, Fax - (618)993-6750

REMOVALS FAIR STREET IMPROVEMENTS MARION, ILLINOIS

DATE	NO.

Date 2/26/08 DR. By TDE CK'D By HGC
 Scale 1"=20' Job No. 05142 Sheet No. 13 of 53

P:\05142\PLANS\11-15 REMOVALS.dwg, 4/10/2008 10:14:35 AM, 1:1