


ROUTE NO.	SECTION	COUNTY	TOTAL SHEETS	SHEET NO.
F.A.U. 9641	05-00100 -00-FP	WILLIAMSON	53	25

ILLINOIS FAIR STREET
CONTRACT NO. 99309

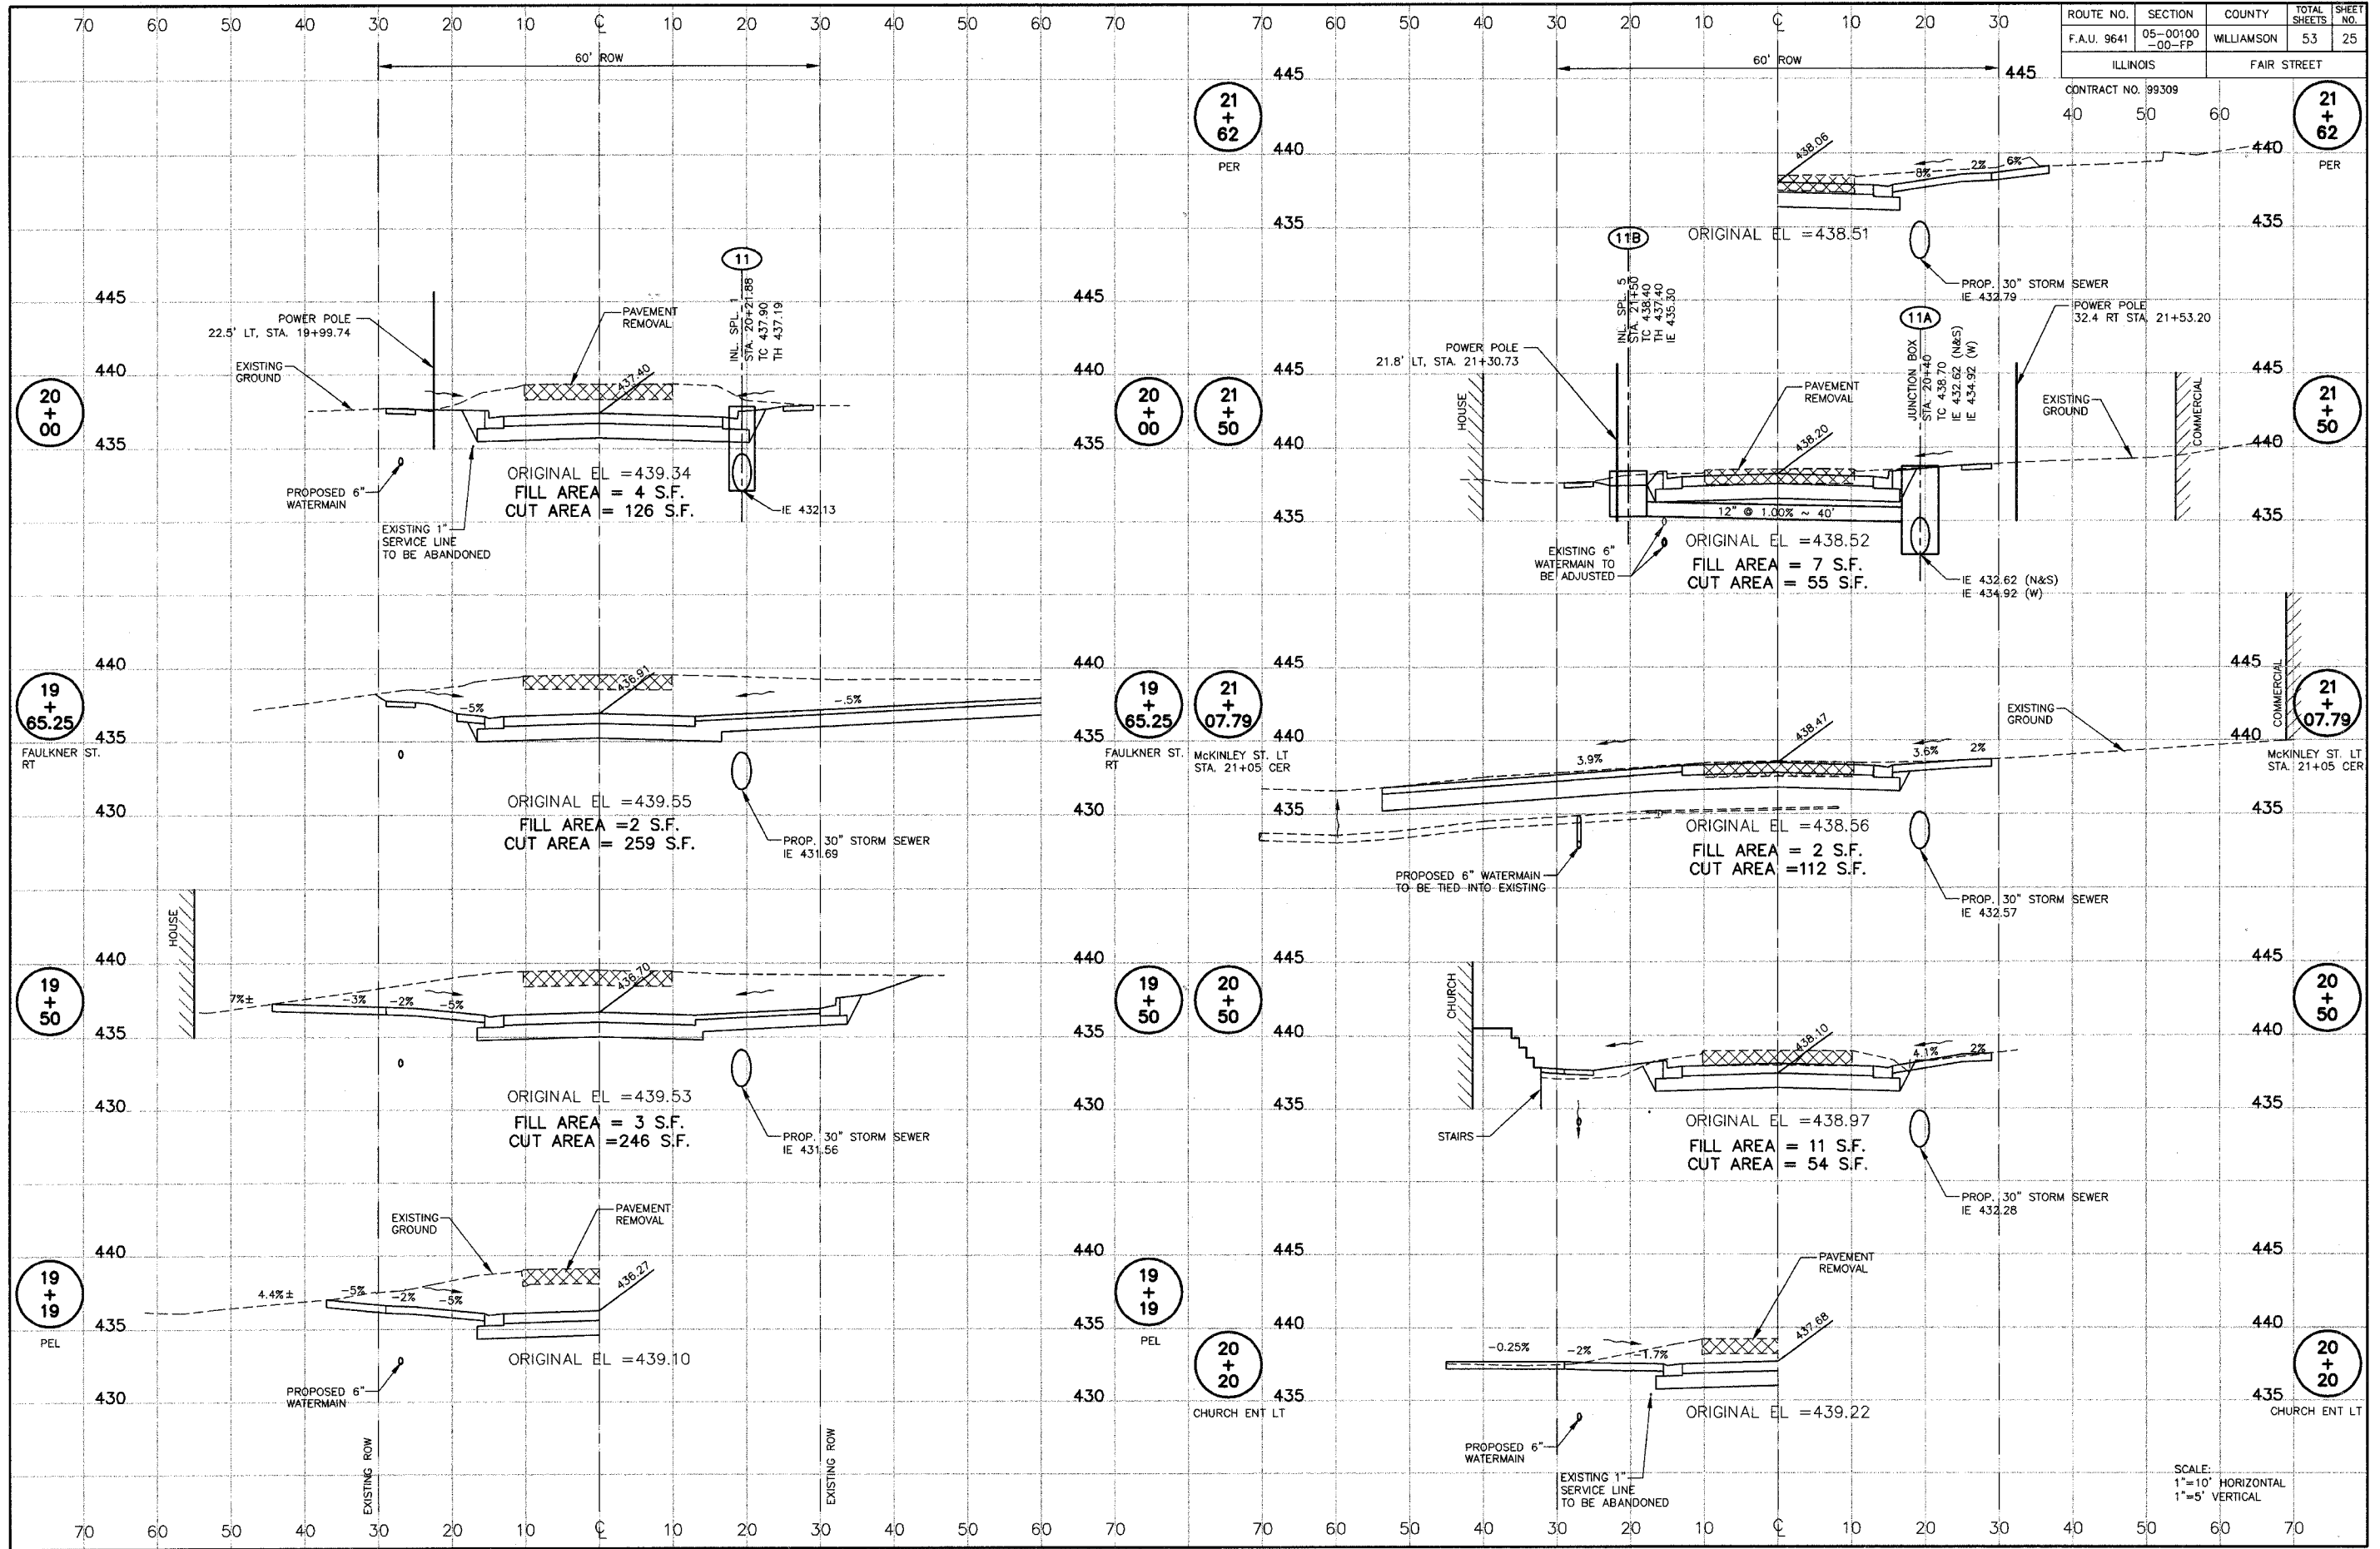

FAIR ST. WIDENING - CROSS SECTIONS - STATION 19+19 TO 21+62

SCALE:
1"=10' HORIZONTAL
1"=5' VERTICAL

JOB NO. 05142
SH 25 OF 53

P:\05142\PLANS\25 Fair St. Xsec.dwg, 4/10/2008 8:02:39 AM, 1:1