


ROUTE NO.	SECTION	COUNTY	TOTAL SHEETS	SHEET NO.
F.A.U. 9641	05-00100-00-FP	WILLIAMSON	53	36
ILLINOIS		FAIR STREET		

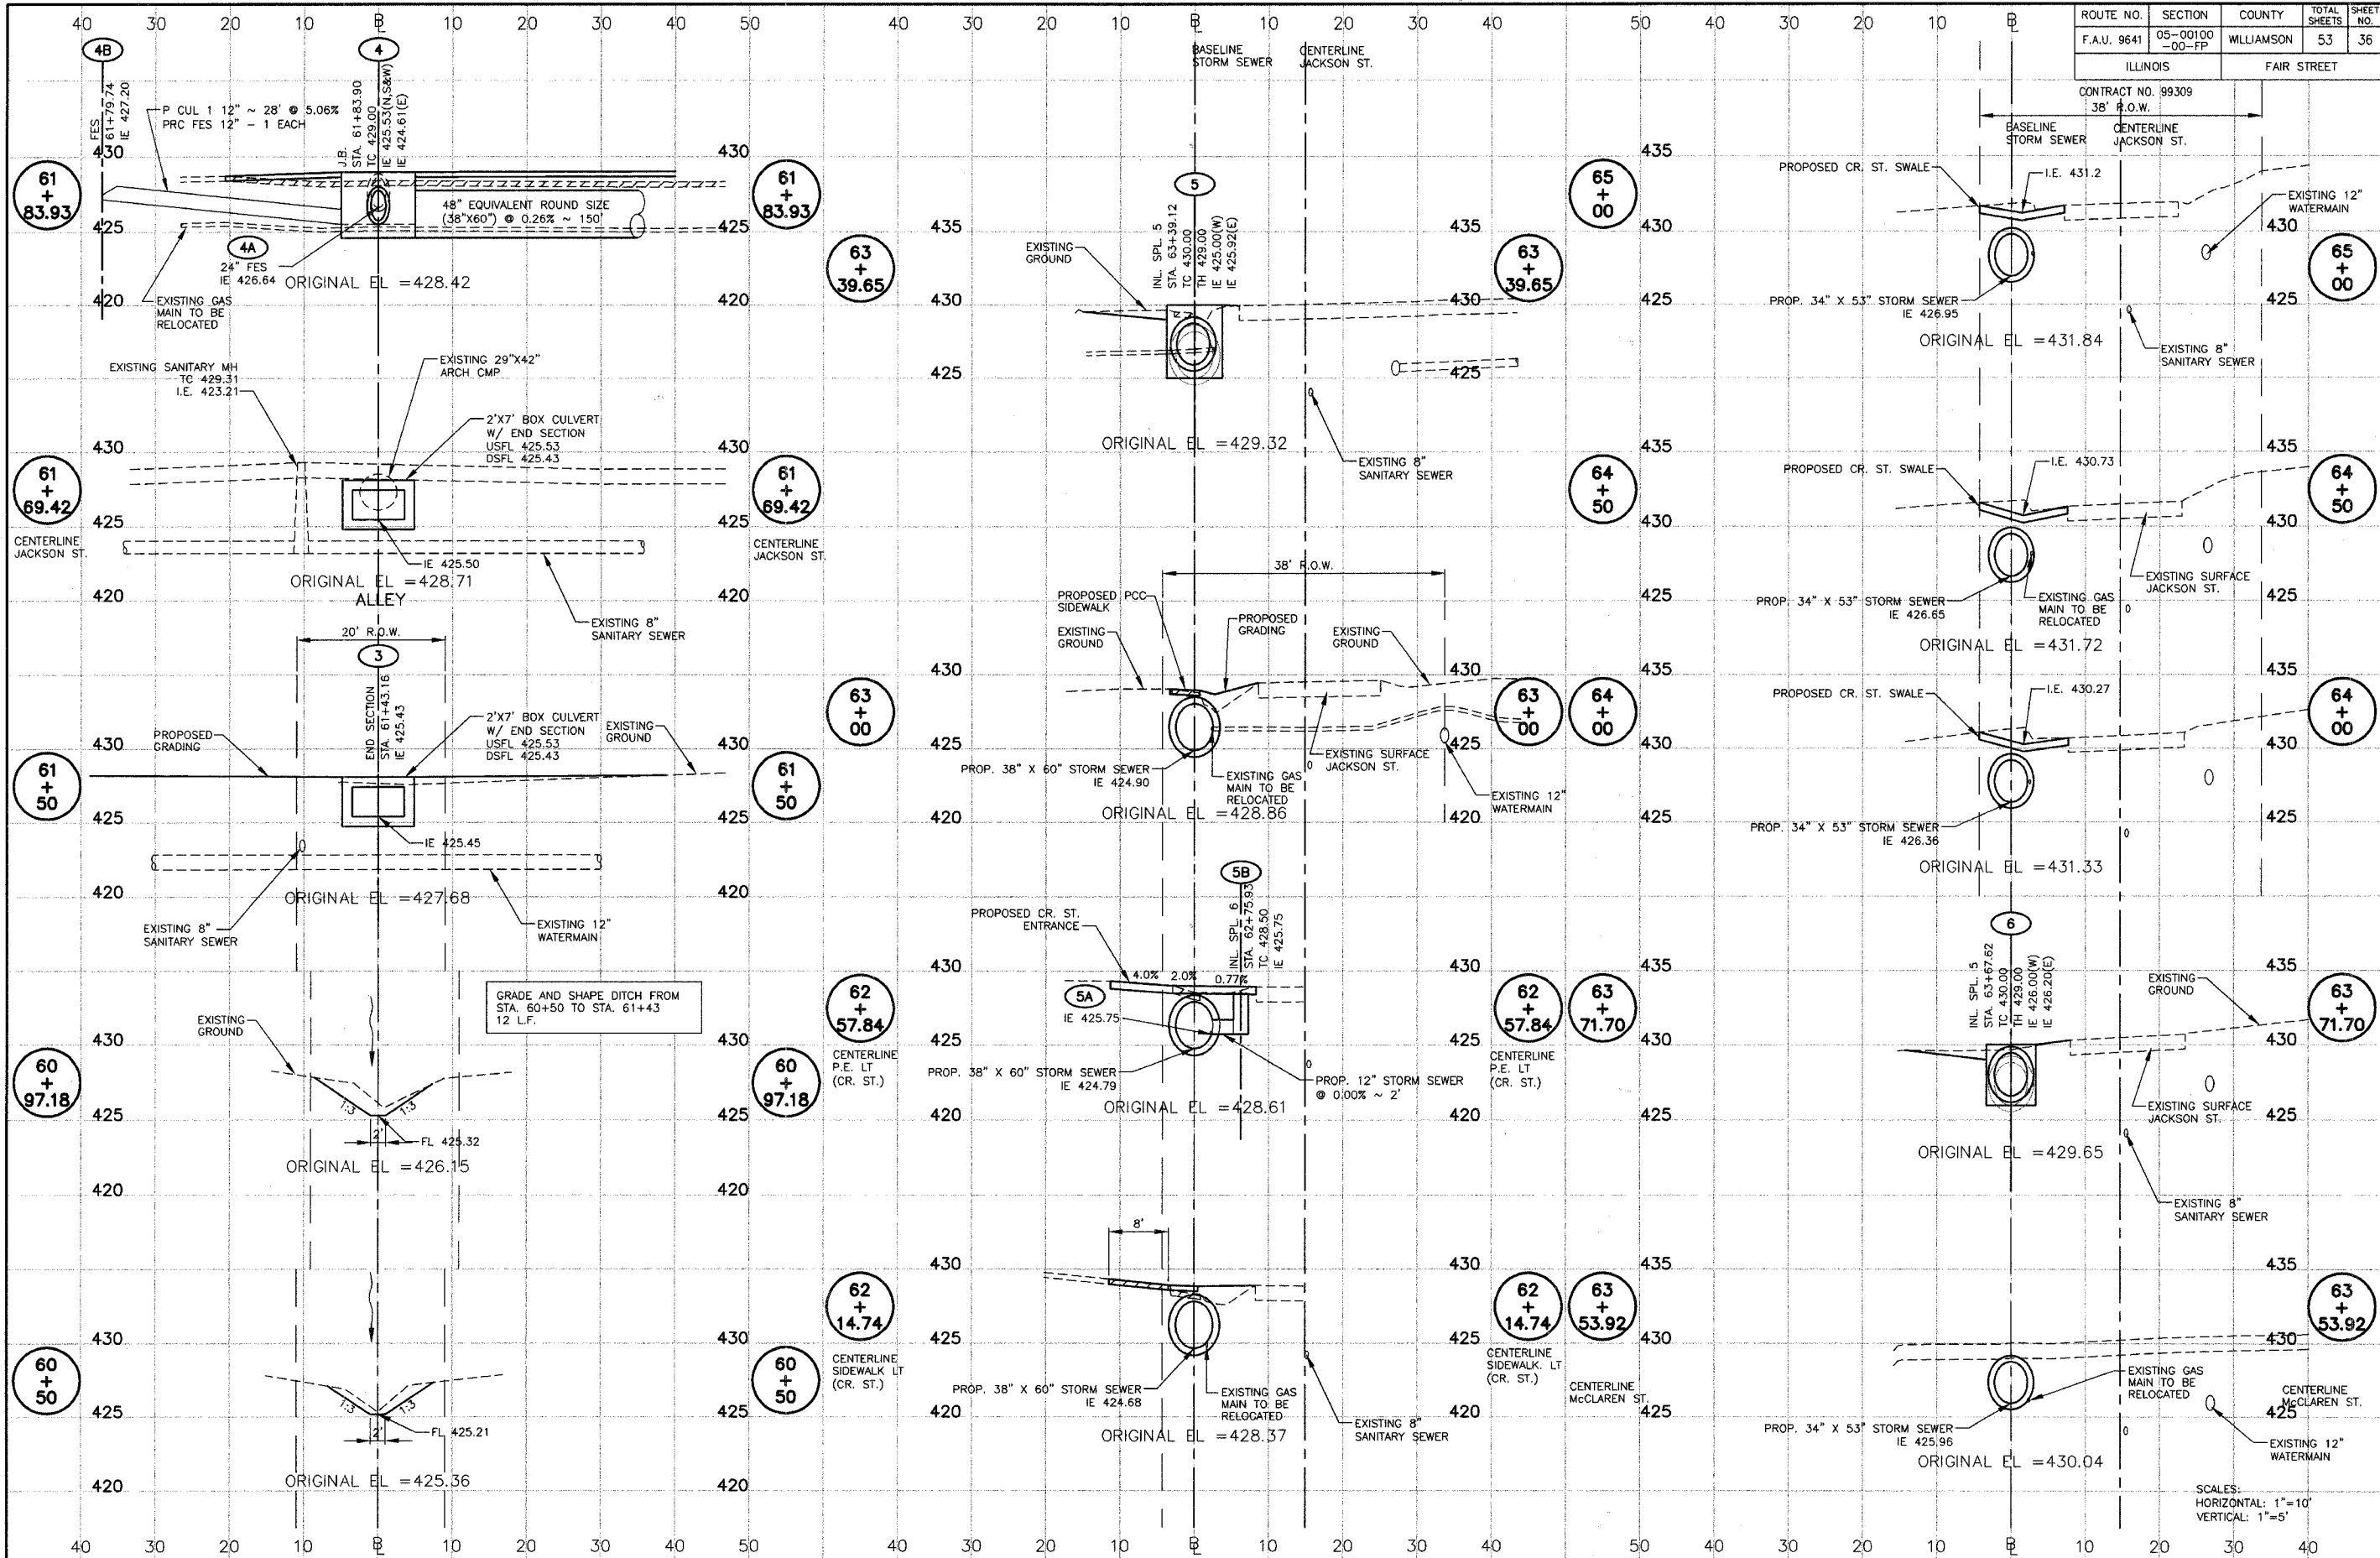

FAIR ST. WIDENING - JACKSON ST. STORM SEWER CROSS SECTIONS - STATION 60+50 TO 65+00

SCALES:
HORIZONTAL: 1"=10'
VERTICAL: 1"=5'

P:\05142\PLANS\46 Jackson Storm Xsec 1.dwg, 4/9/2008 3:58:25 PM, 1:1