

T.R.	SECTION	COUNTY	TOTAL SHEETS	SHEET NO.
131	05-01114-00-BR	HAMILTON	13	3
FED. ROAD DIST. NO. 9		ILLINOIS	WOLF CREEK	
PROJECT # BROS-191(55)		CONTRACT # 99317		
LEC JOB # H06L0200M				

323 W. 3RD ST.
P.O. BOX 160
MT. CARMEL, IL
62863
PHONE:
(618)-262-8651
FAX:
(618)-263-3327

405 W. STATE ST.
SUITE 1
PRINCETON, IN
47670
PHONE:
(812)-386-7611
FAX:
(812)-385-2812



PROFESSIONAL DESIGN FIRM
LAND SURVEY &
PROFESSIONAL
ENGINEERING
CORPORATION
184-00087
(62-032436)(35-002769)

AARON M. MEFFORD
NAME
SIGNATURE
12-3-07
DATE
11-30-06
EXPIRES

BEAVER CREEK TOWNSHIP
OVER WOLF CREEK
HAMILTON COUNTY, ILLINOIS

SHEET TITLE:

CROSS-SECTIONS

SCALE: 1" = 5'
BY: AMM
DATE: 10/6/07
REV: MLG

3 OF 13
SHEETS

SHEET NO.
3







C = 15.6
F = 37.7

C = 10.6
F = 56.0

C = 1.6
F = 37.2

C = 9.2
F = 3.3

C = 20.3
F = 0.0

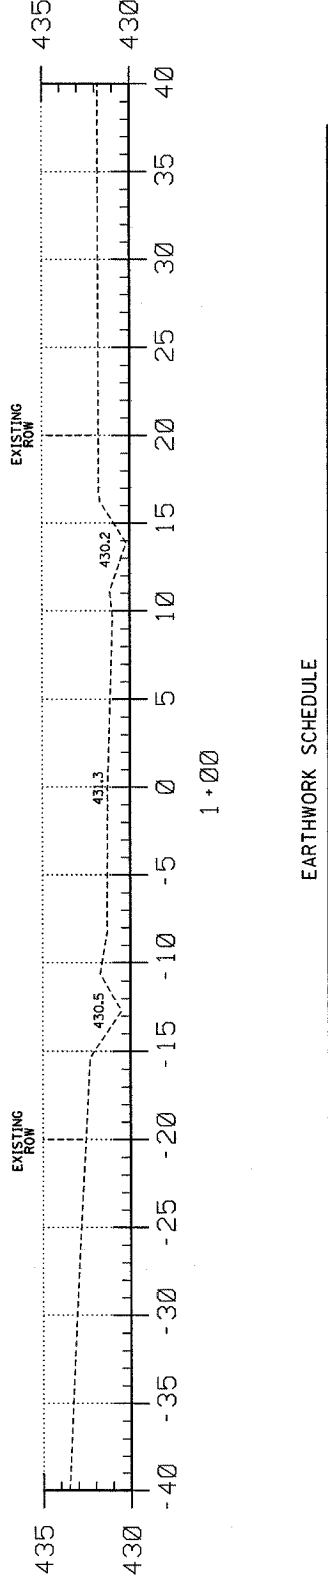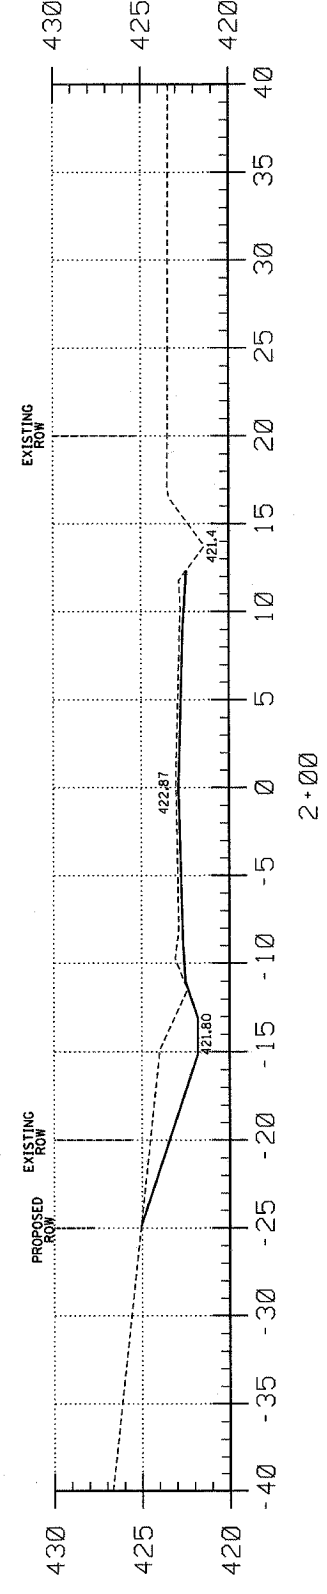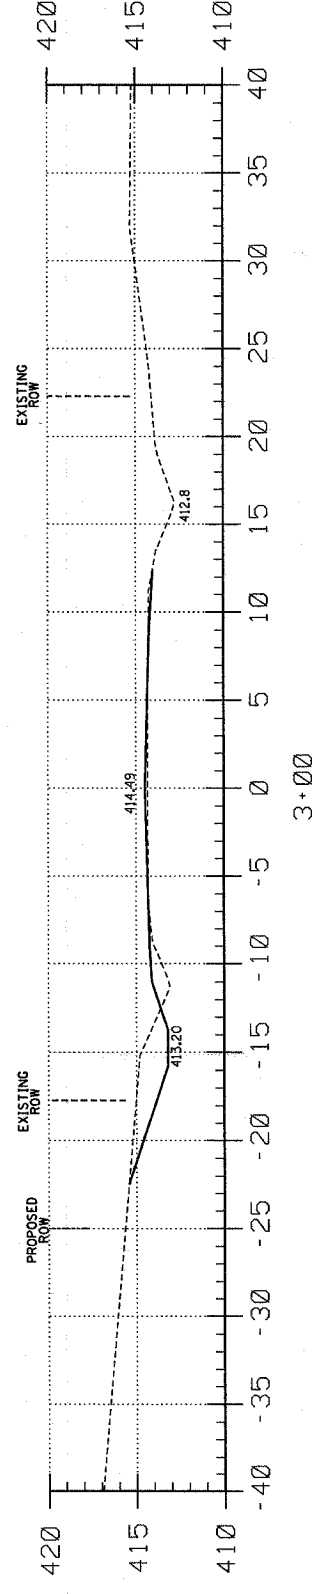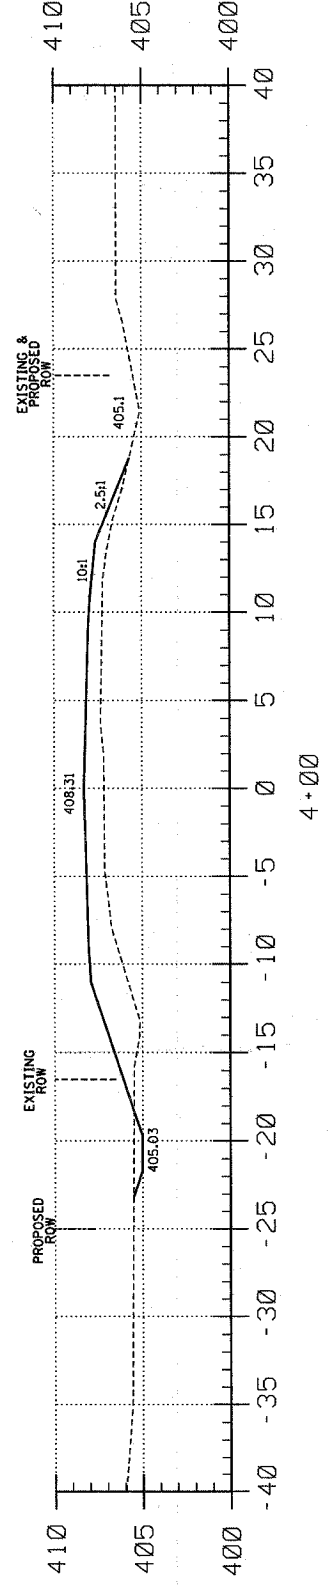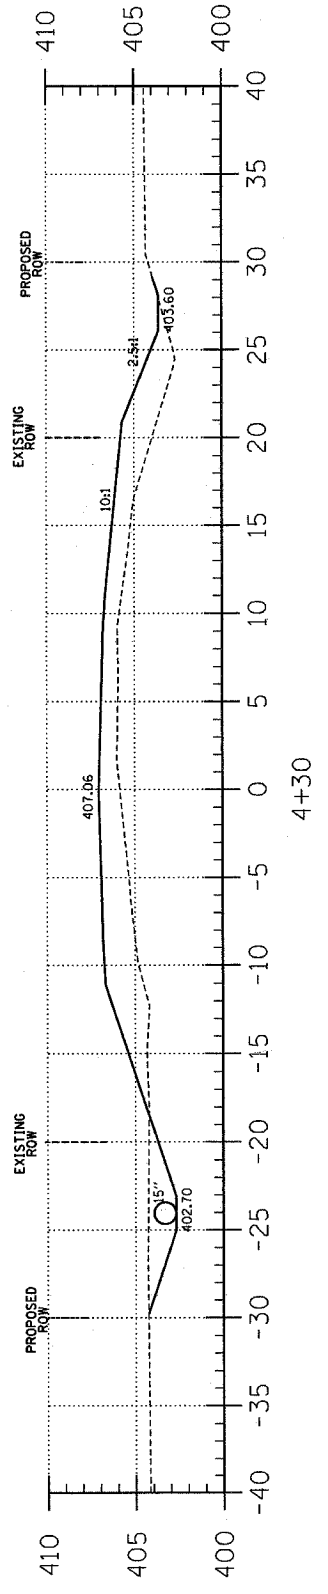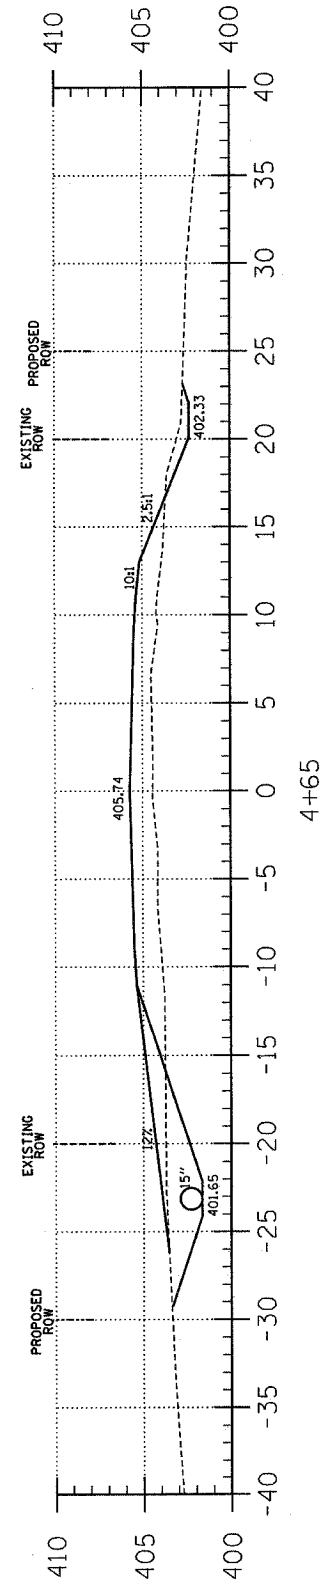

EARTHWORK SCHEDULE

LOCATION	EARTH EXCAVATION		CHANNEL EXCAVATION		ESTIMATED UNSUITABLE MATERIAL		SUITABLE MATERIAL ADJUSTED FOR SHRINKAGE		EMBANKMENT		EARTHWORK BALANCE WASTE (+) OR SHORTAGE (-)	
	CUBIC YARD	CUBIC YARD	CUBIC YARD	CUBIC YARD	CUBIC YARD	CUBIC YARD	CUBIC YARD	CUBIC YARD	CUBIC YARD	CUBIC YARD	CUBIC YARD	CUBIC YARD
STA 0+00 TO 4+69.2	130.4	0.0	0.0	0.0	0.0	97.8	167.5	167.5	0.0	0.0	-69.7	
STA 4+69.2 TO 5+30.7	0.0	176.2	176.2	0.0	88.1	66.1	0.0	66.1	0.0	66.1	0.0	
STA 5+30.7 TO 10+00	13.1	0.0	0.0	0.0	0.0	9.8	6.3	6.3	0.0	6.3	-53.3	
FIELD ENTRANCE	0.0	0.0	0.0	0.0	0.0	0.0	17.2	17.2	0.0	17.2	-17.2	
TOTAL	143.5	176.2	176.2	0.0	88.1	173.7	247.8	247.8	0.0	247.8	-74.1	