
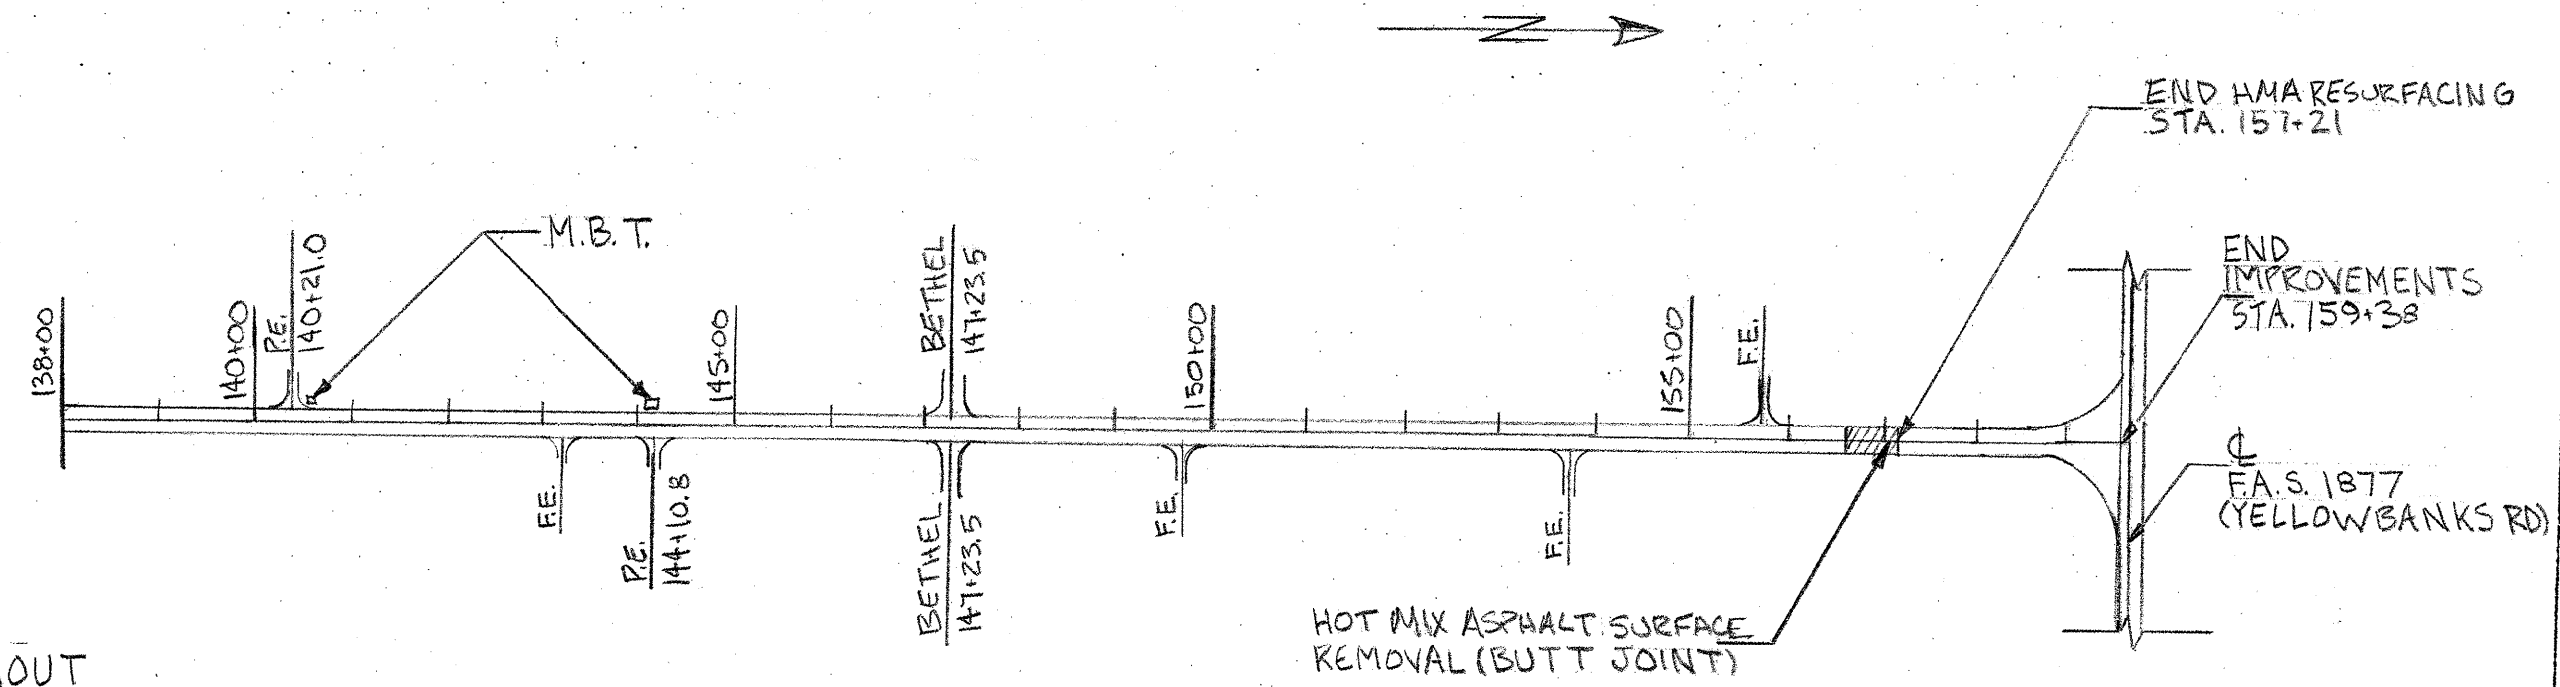


| ROUTE               | SECTION        | COUNTY   | TOTAL SHEETS | SHEET NO. |
|---------------------|----------------|----------|--------------|-----------|
| FAS 1876            | 05-00161-00-RS | FRANKLIN | 6            | 6         |
| CONTRACT No.: 99319 |                |          |              |           |

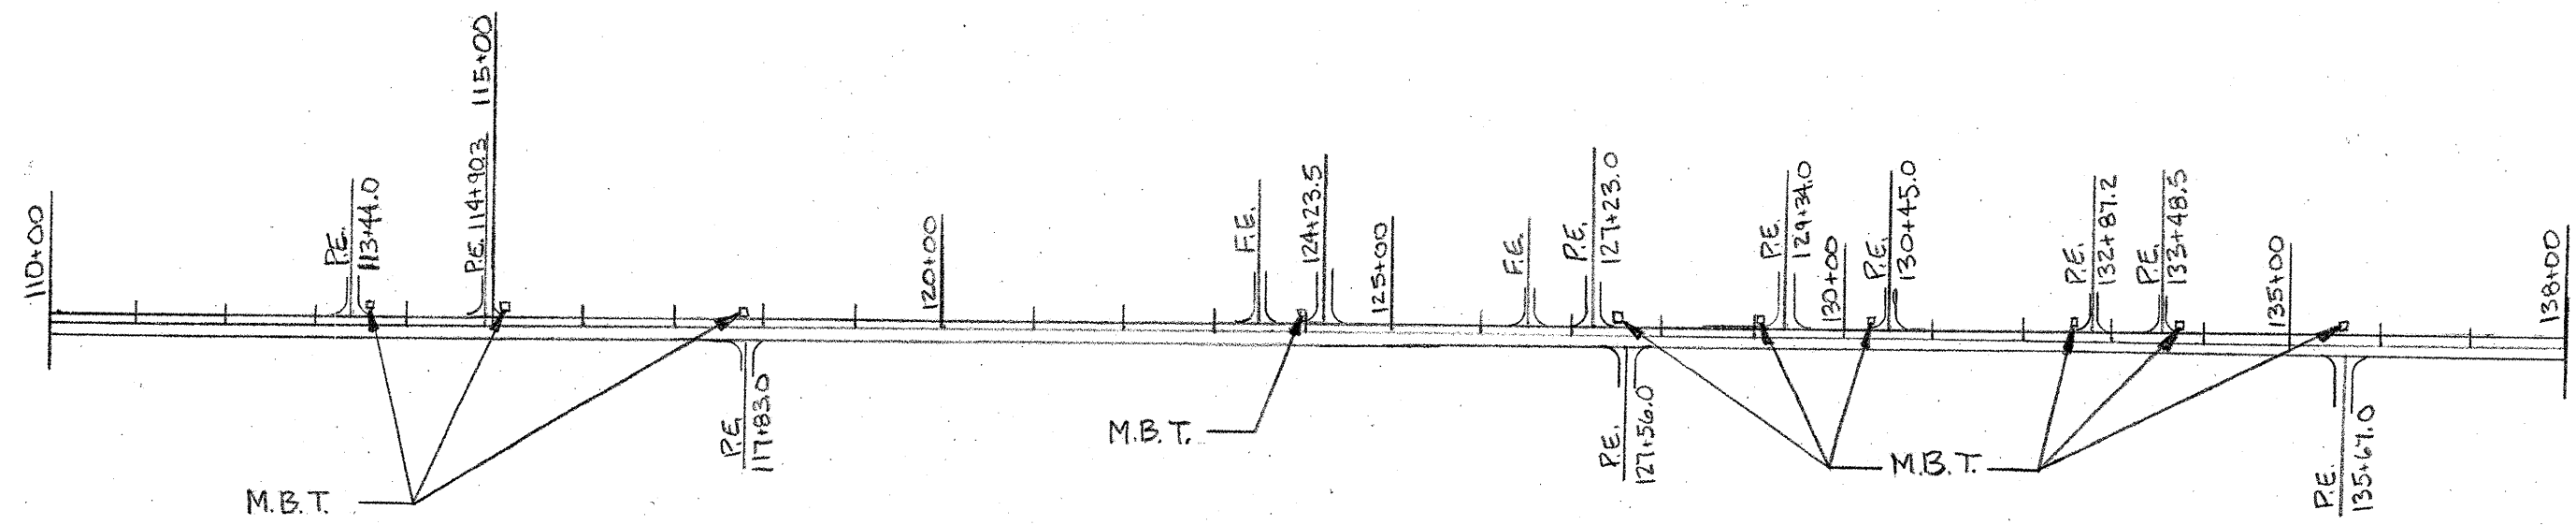

NOTE:  
M.B.T. = MAILBOX TURNOUT

SCALE  
1" = 200'

PLAN  
STATION 110+00 TO 159+38