




ROUTE	SECTION	COUNTY	TOTAL SHEETS	SHEET NO.
FA 5 1878	05-0016-2-00-RS	FRANKLIN	16	3
CONTRACT No.: 99350				

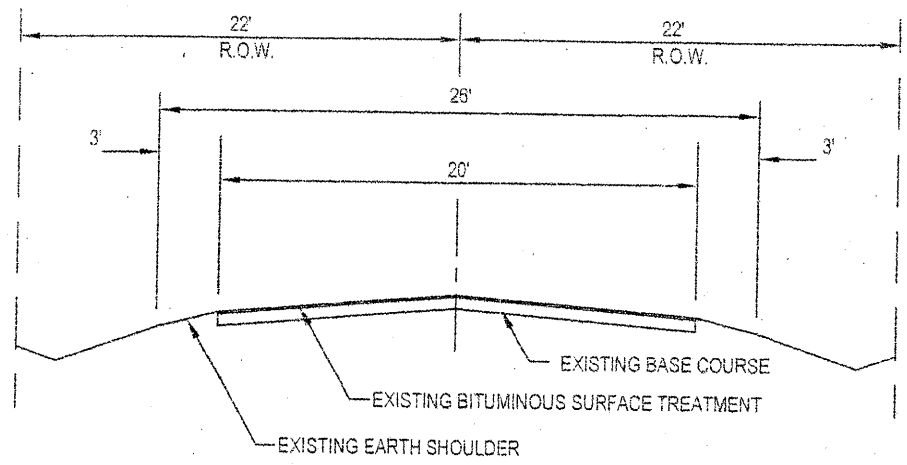


TYPICAL EXISTING SECTION

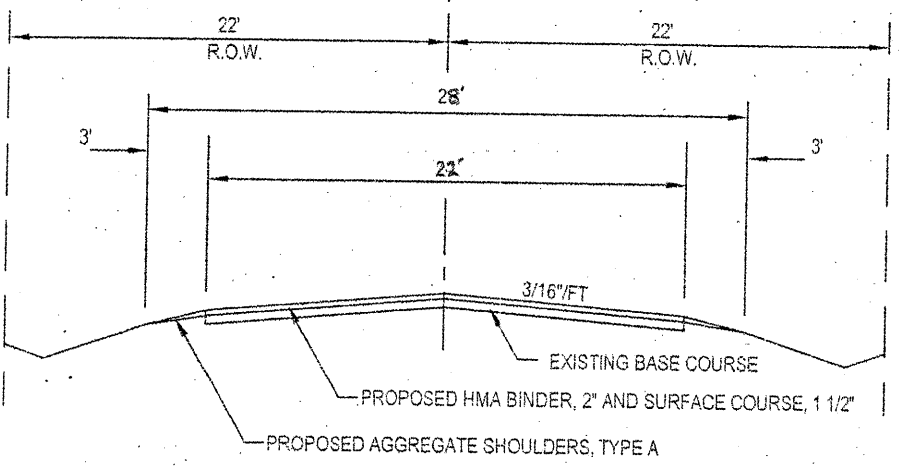


TYPICAL PROPOSED SECTION

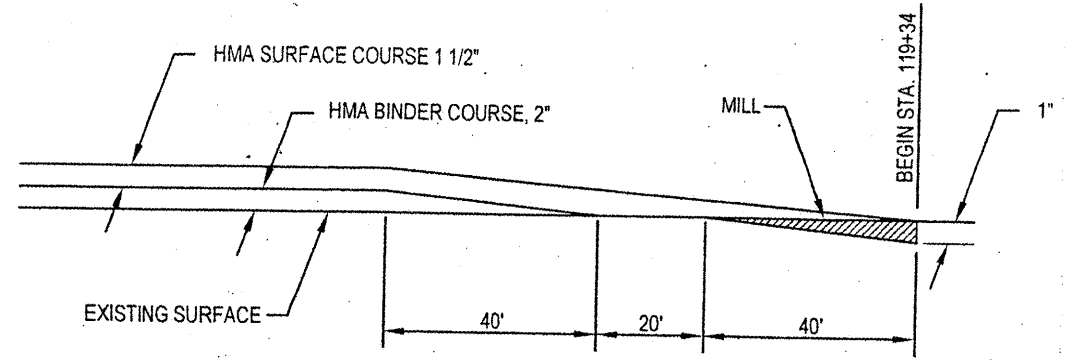

BEGINNING BUTT JOINT

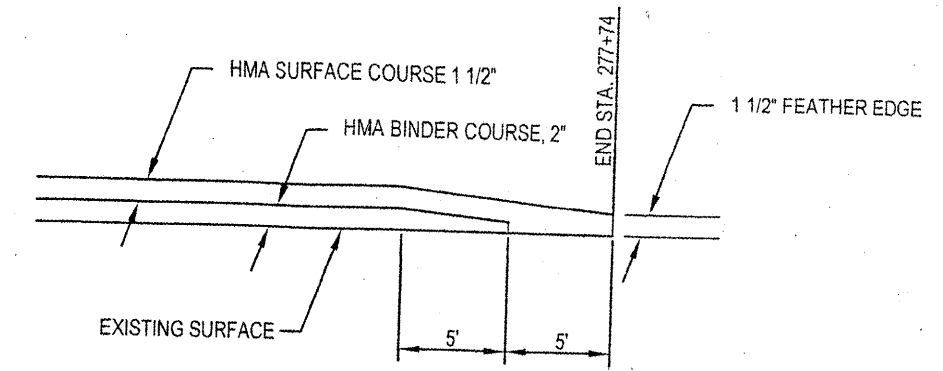

ENDING FEATHER JOINT

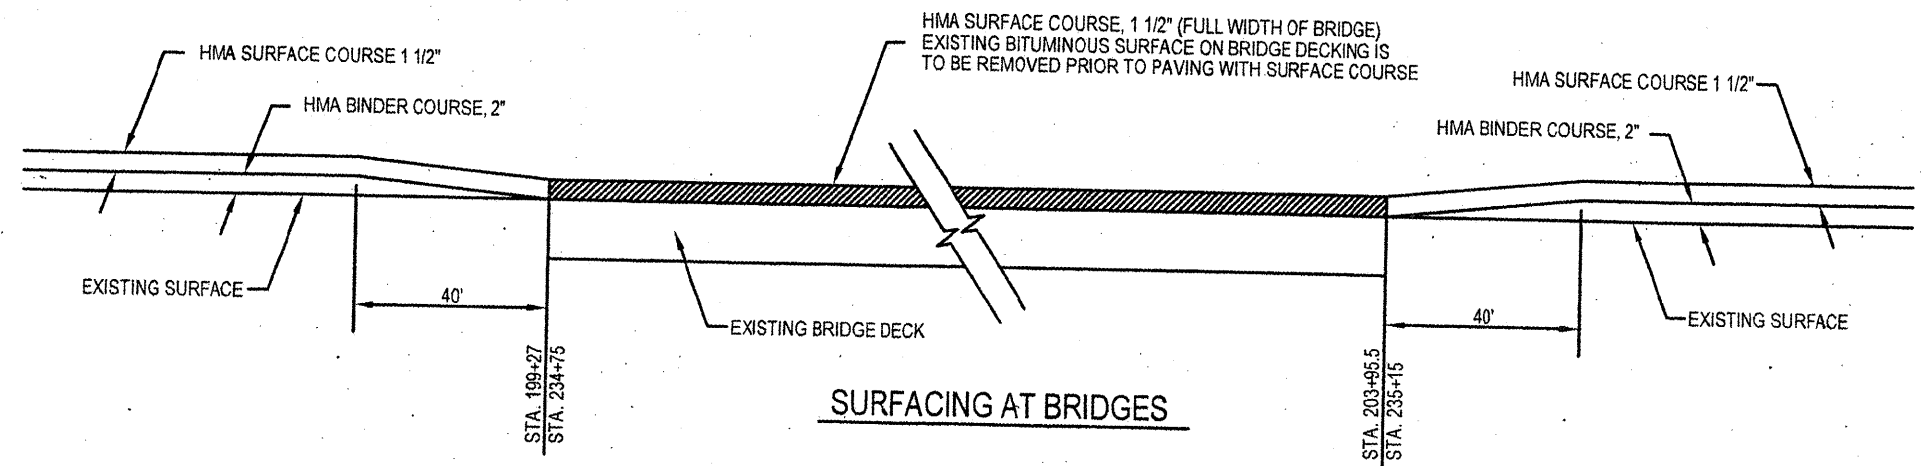

SURFACING AT BRIDGES

SCHEDULE OF PAVEMENT MARKING LINE, 4"							
NORTHBOUND LANE			SOUTHBOUND LANE				
STATION	NO PASSING (YELLOW SOLID)	CENTERLINE (YELLOW DASHED)	STATION	NO PASSING (YELLOW SOLID)	CENTERLINE (YELLOW DASHED)	EDGE LINE (WHITE SOLID)	
STA. 119+34-122+86	-	88 FT	STA. 122+86-164+92	4206 FT		STA. 119+34-277+74	31550 FT
STA. 122+86-144+64	2178 FT	-	STA. 207+13-217+58	-	261.5 FT		
STA. 144+64-207+13	-	1562.5 FT	STA. 217+58-237+83	2025 FT			
STA. 207+13-229+26	2213 FT	-					
STA. 229+26-277+74	-	1212 FT					
TOTALS	4391 FT	28625 FT	TOTALS	6231 FT	261.5 FT	TOTALS	31550 FT

TYPICAL SECTIONS & MISCELLANEOUS DETAILS