



ROUTE	SECTION	COUNTY	TOTAL SHEETS	SHEET NO.
FAS 1878	05-00142-00-RS	FRANKLIN	16	5
CONTRACT No.: 99330				

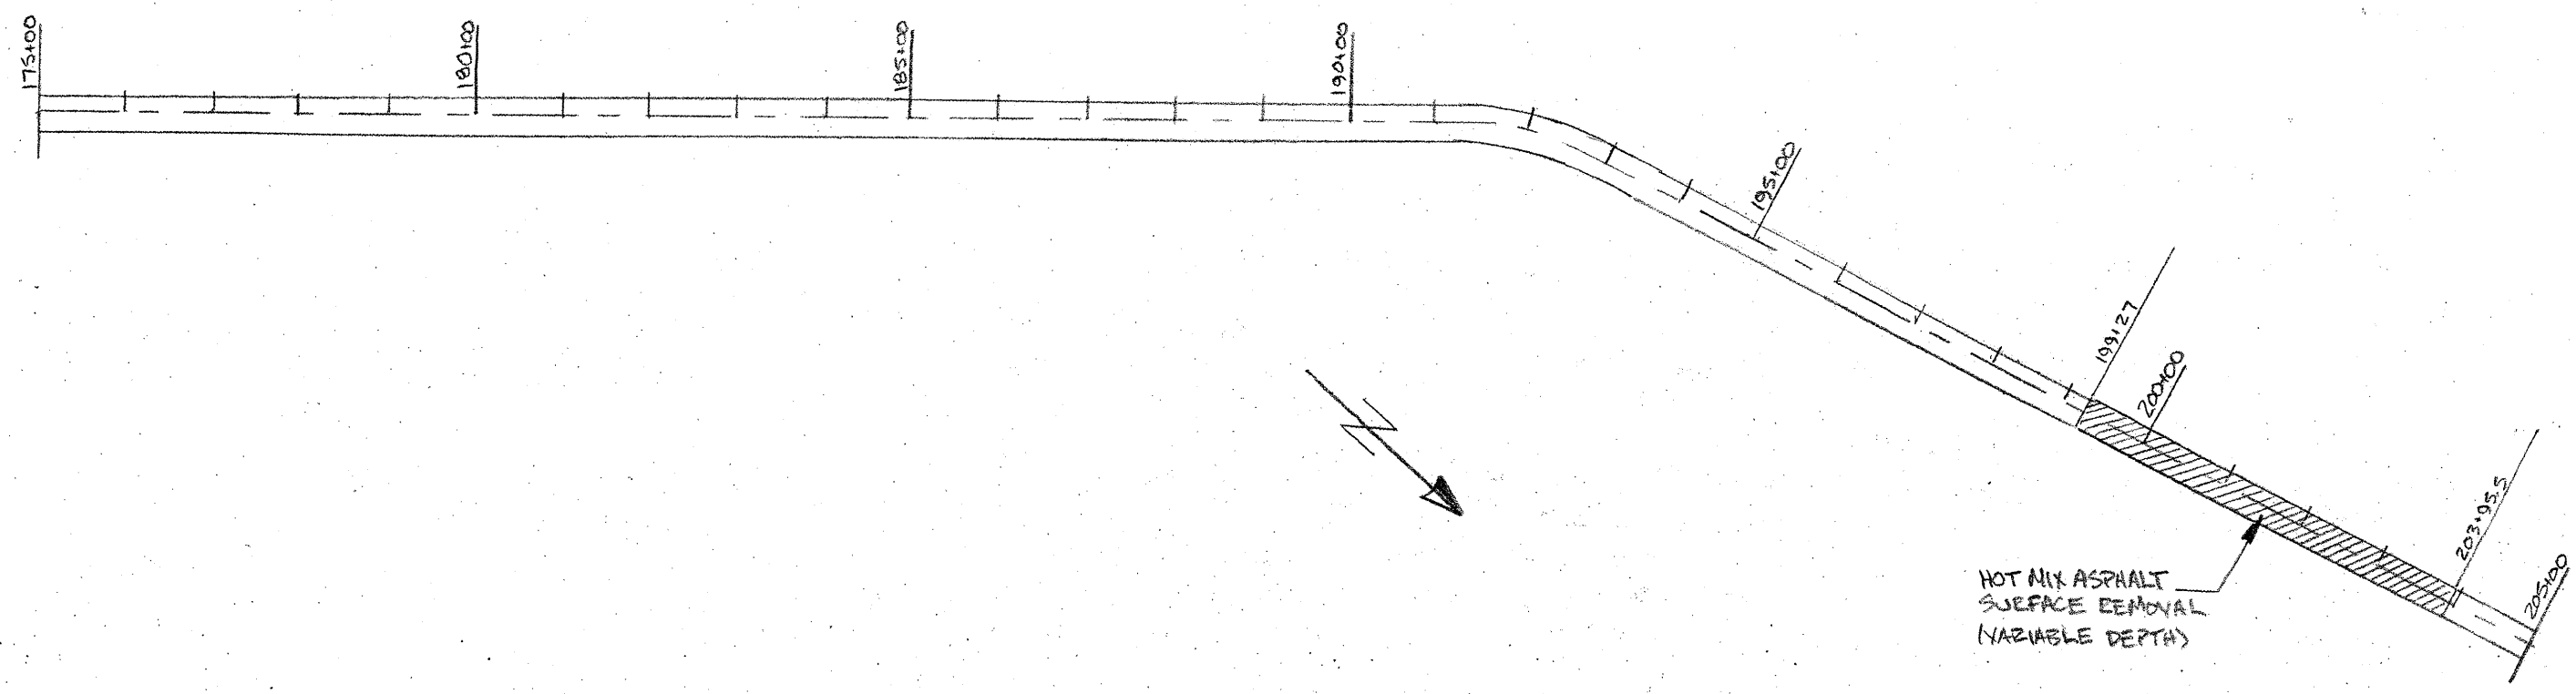

SCALE
1" = 200'

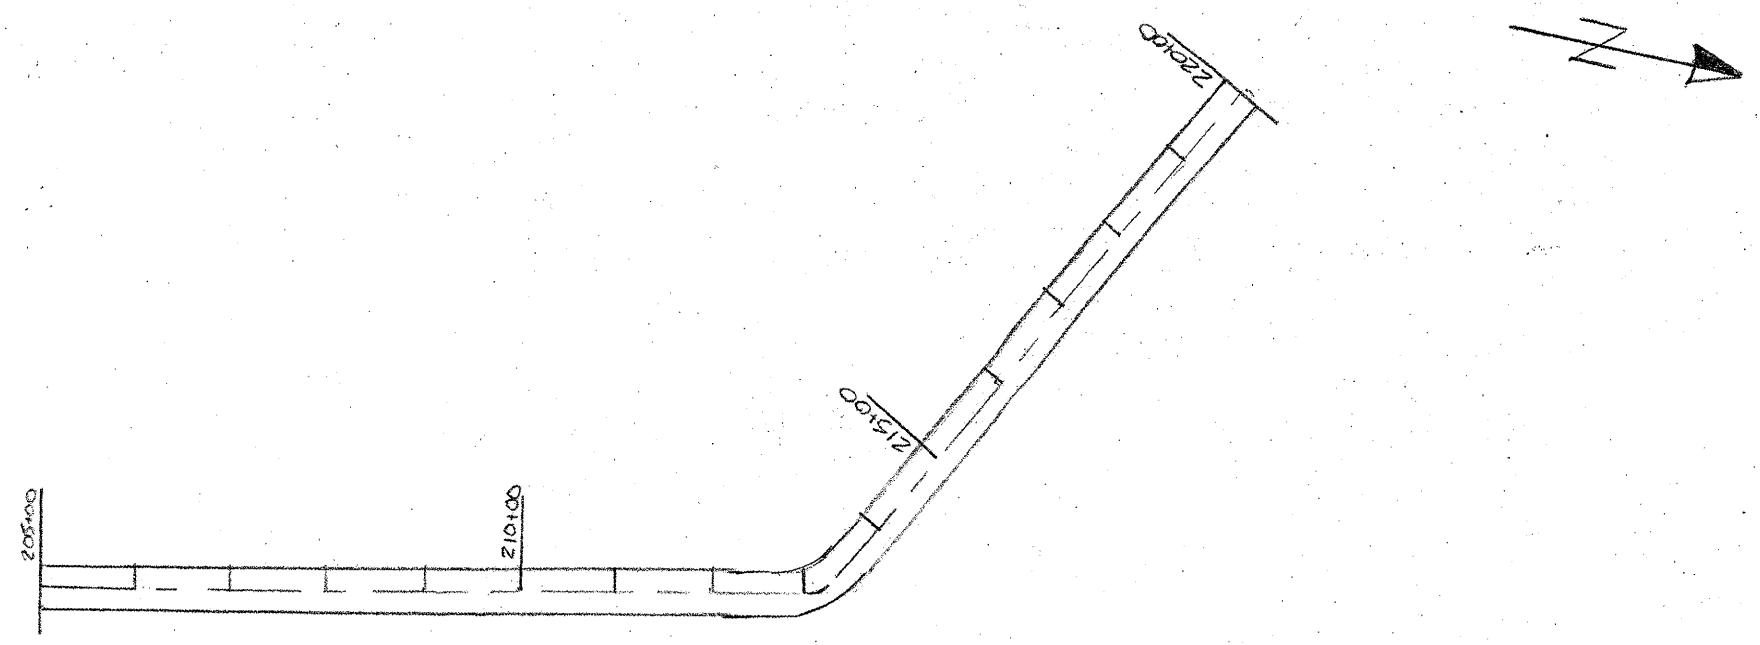

PLAN
STATION 175+00 TO 220+00