

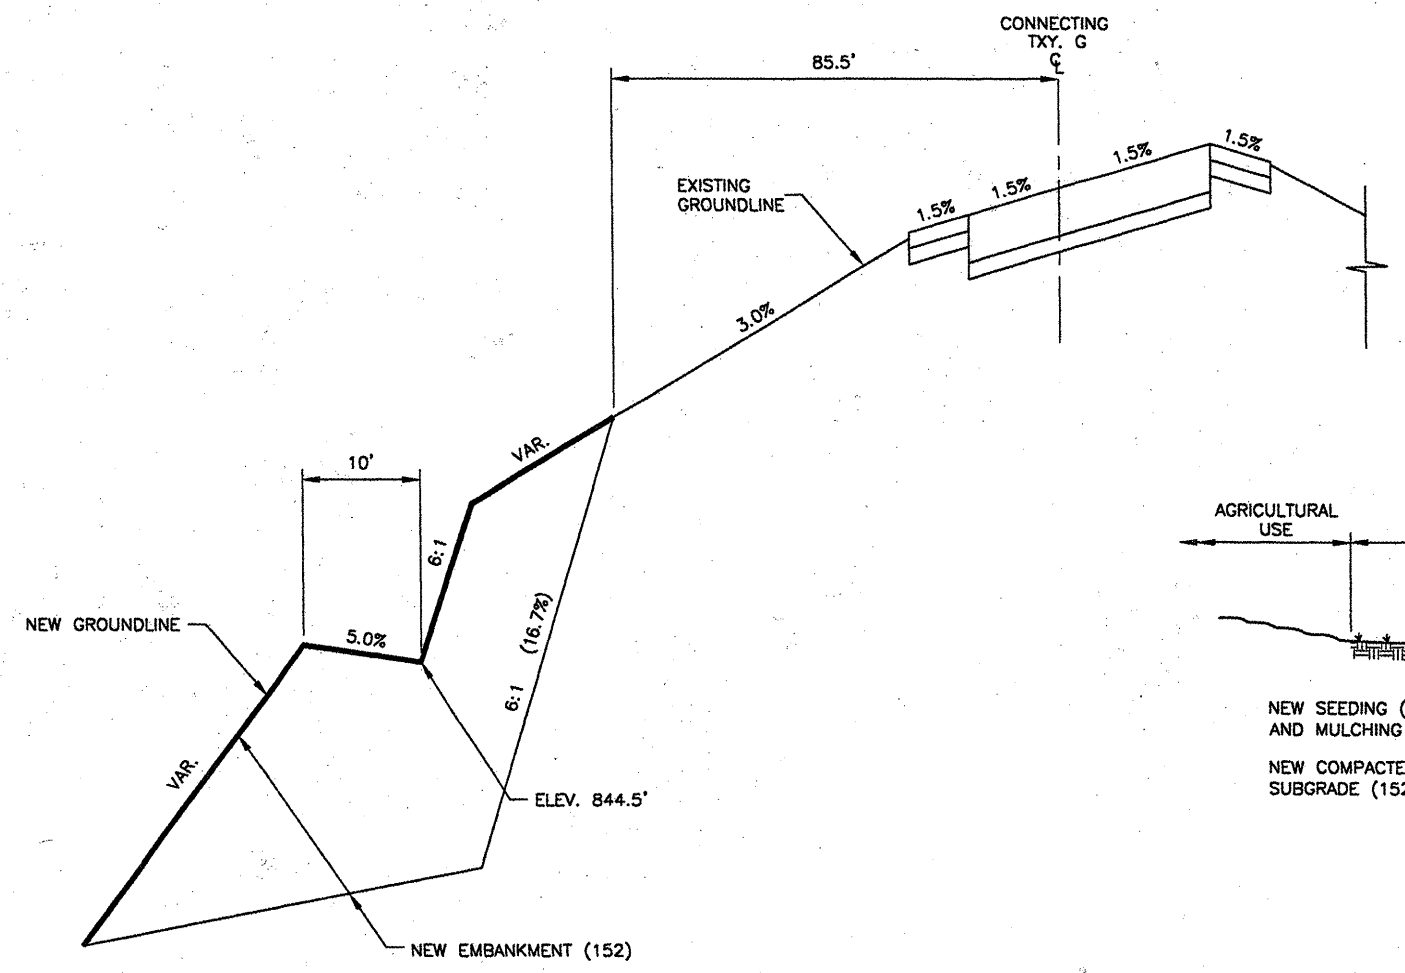



REVISIONS		
NUMBER	BY	DATE

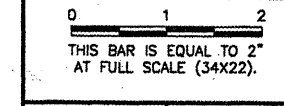


**NEW CONNECTING TAXIWAY G  
 GRADING TYPICAL SECTION**  
 N.T.S.

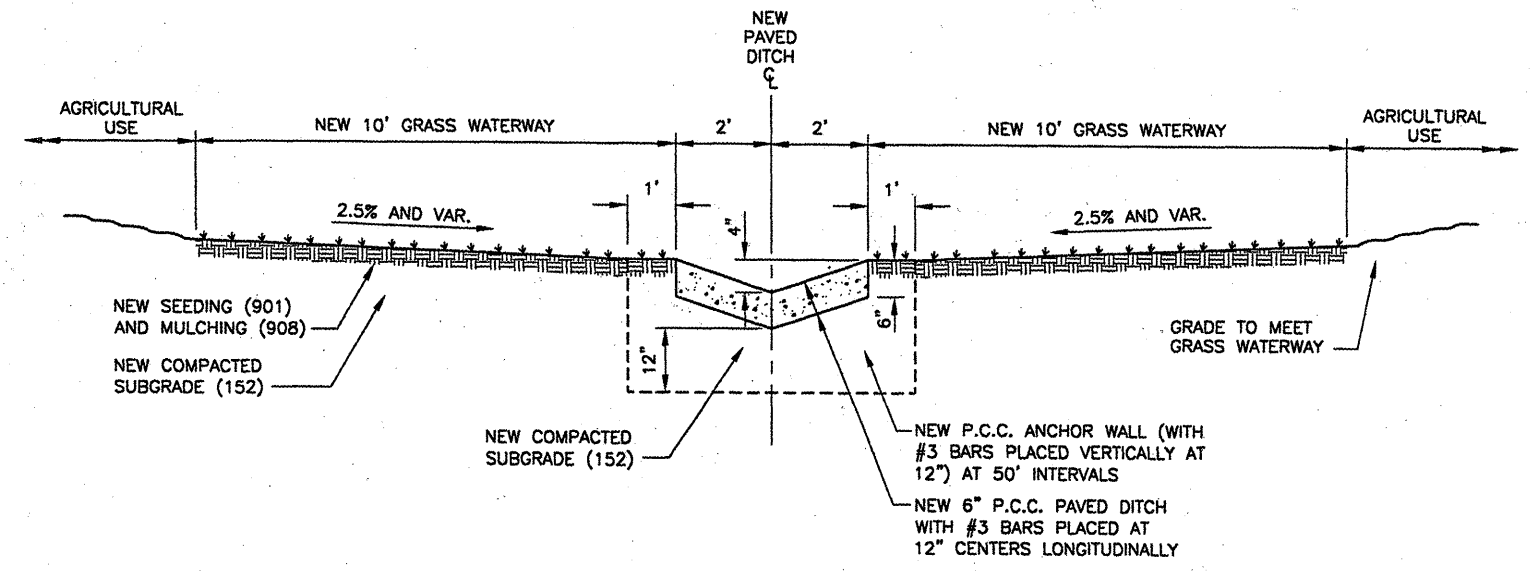

**PAVED DITCH AND GRASS WATERWAY  
 TYPICAL SECTION**  
 N.T.S.

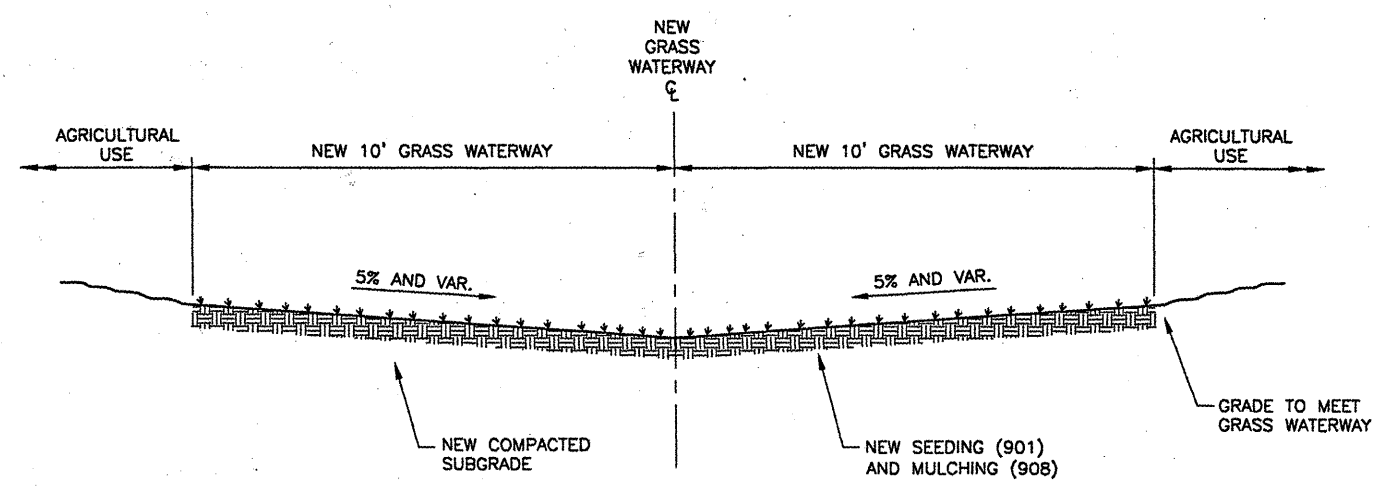


**GRASS WATERWAY  
 TYPICAL SECTION**  
 N.T.S.

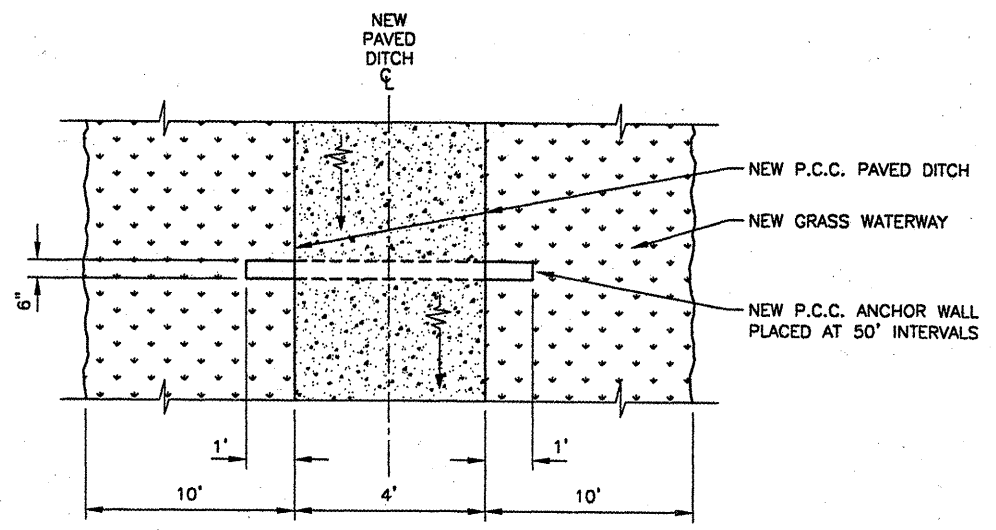

**PAVED DITCH AND GRASS WATERWAY  
 PLAN VIEW**  
 N.T.S.

**BLOOMINGTON-NORMAL AIRPORT AUTHORITY  
 CENTRAL ILLINOIS REGIONAL AIRPORT  
 BLOOMINGTON, ILLINOIS**

**CONSTRUCT DRAINAGE IMPROVEMENTS  
 TYPICAL SECTIONS 1**


**CMT**  
 CRAWFORD, MURPHY & TILLY, INC.  
 CONSULTING ENGINEERS  
 License No. BA-000513

DESIGN BY:	RLV
DRAWN BY:	DPA
CHECKED BY:	RLV
APPROVED BY:	RLV
DATE:	04/01/2008
JOB No:	0708502
IL PROJ NO.	BMI-3793
AIP PROJ NO.	3-17-0006-45
SHEET 11 OF 46 SHEETS	