
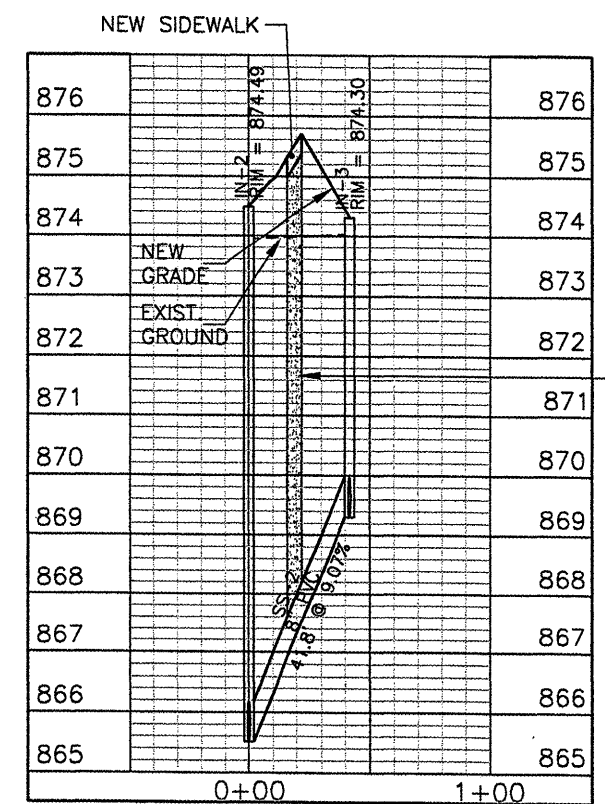
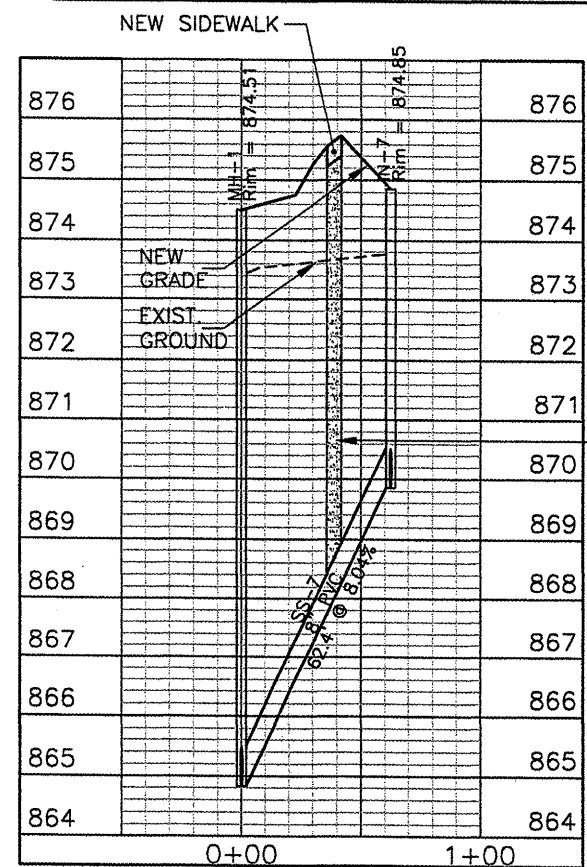
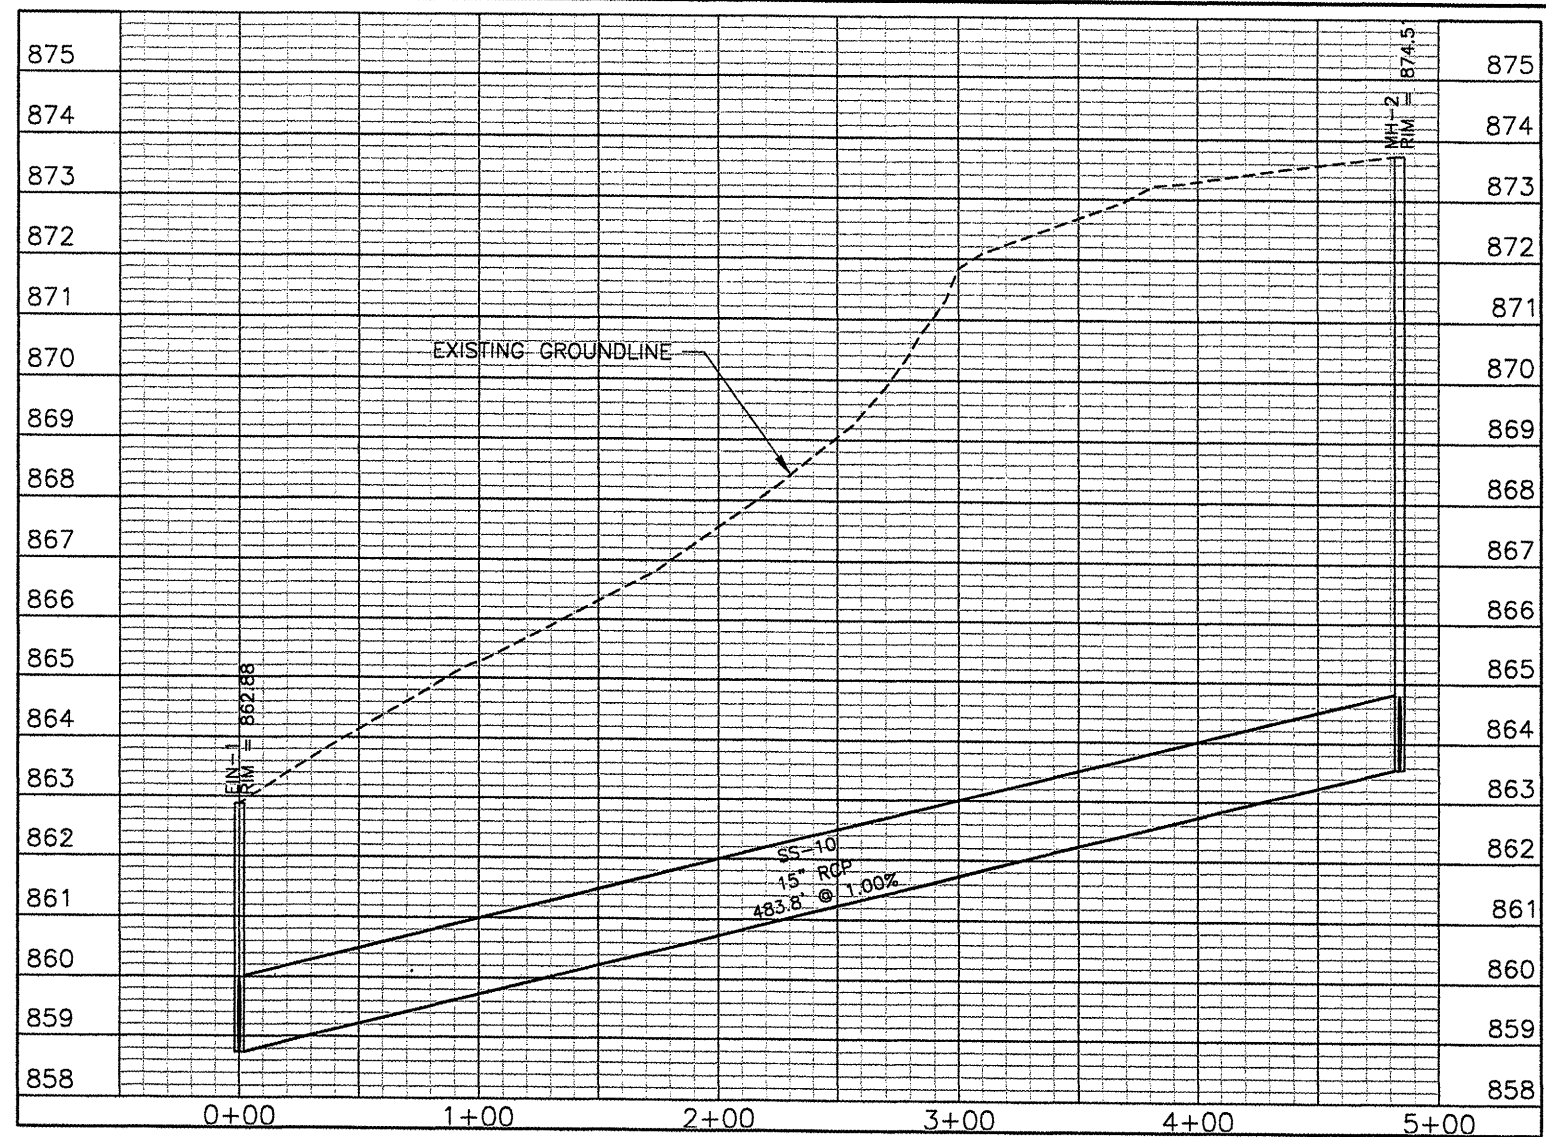


K:\Bloomington\0508509_BMI_ARFF\Draw\Sheets
 FILE: SSPROFILES02.dwg
 UPDATE BY: Kristy Brod
 PLOT DATE: 4/18/2008 8:33 AM
 sthy0201
 sthy0301
 sthy0401
 sthy0501
 sthy0101

BL064

REVISIONS		
NUMBER	BY	DATE

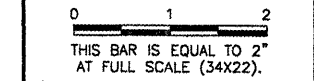

TRENCH BACKFILL

TRENCH BACKFILL

BLOOMINGTON-NORMAL AIRPORT AUTHORITY
 CENTRAL ILLINOIS REGIONAL AIRPORT
 BLOOMINGTON, ILLINOIS

CONSTRUCT NEW ARFF FACILITY
 STORM SEWER PROFILES 2

© copyright GMT, Inc.
GMT
 CRAWFORD MURPHY & TILLY, INC.
 CONSULTING ENGINEERS
 License No. 184-00063

DESIGN BY:	KLB
DRAWN BY:	DPA
CHECKED BY:	RLV
APPROVED BY:	RLV
DATE:	04/01/2008
JOB No:	0508509
IL PROJ. NO.	BMI-3797
AIP PROJ. NO.	3-17-0006-46 & 48
SHEET	29 OF 66 SHEETS