
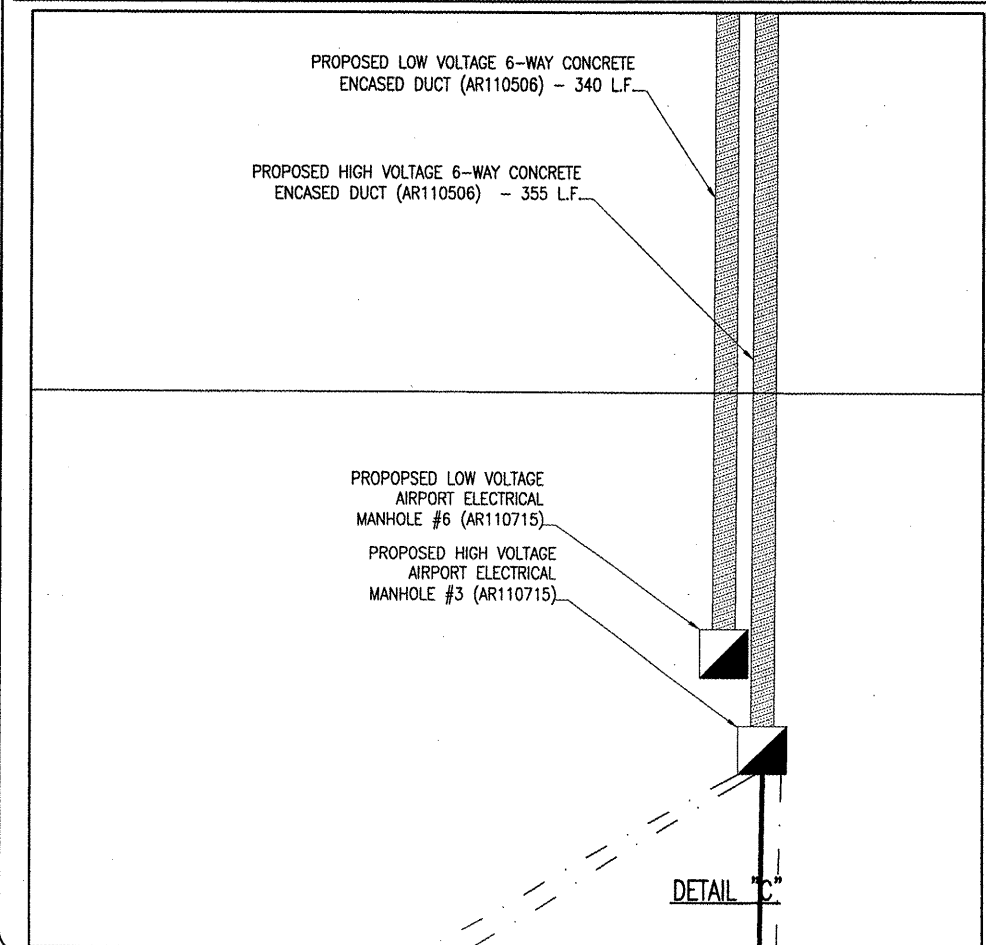
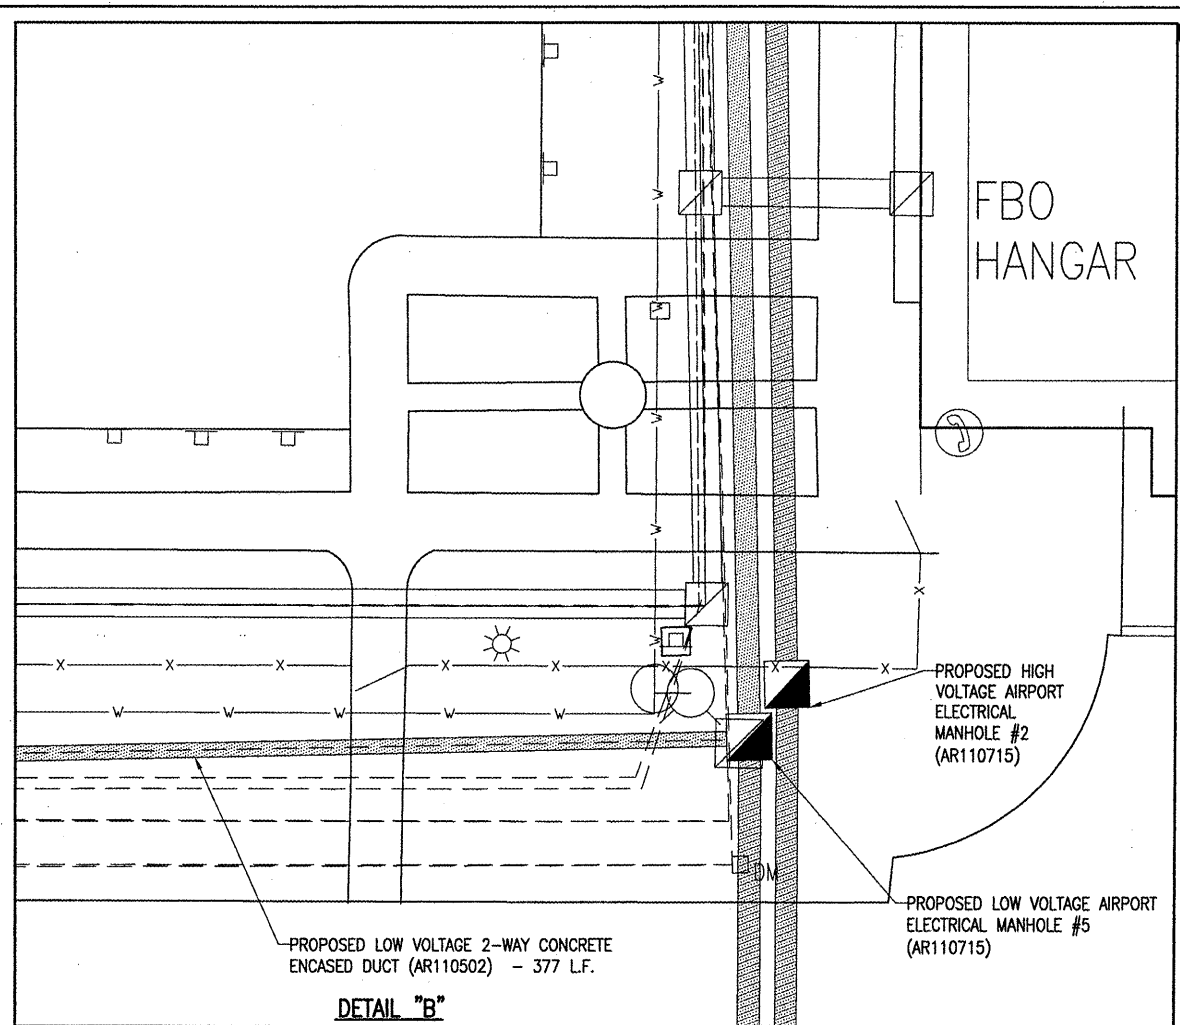



MAY 14, 2008 11:47 AM KINCA00394  
 I:\AIRPORTS\COLES\07A0101\CAD\SHEETS\R-14.1ELE.DWG - DUCT DETAILS

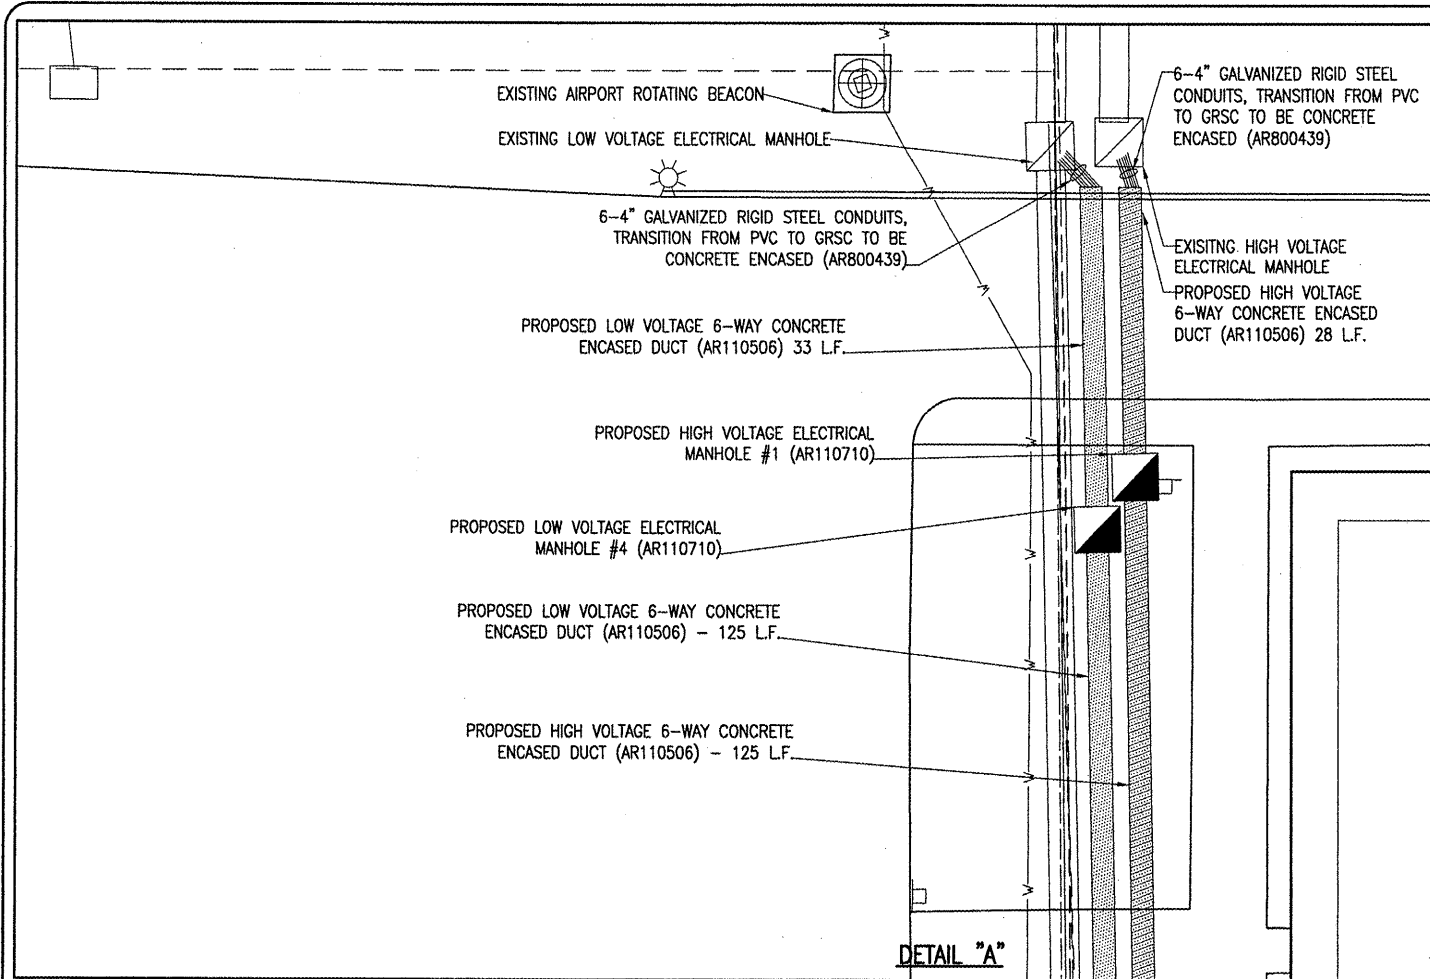

- LEGEND**
- EXISTING PAVEMENT
  - EXISTING BUILDINGS
  - EXISTING TELEPHONE LINE
  - EXISTING WATER LINE
  - EXISTING GAS LINE
  - EXISTING FENCE
  - EXISTING ELECTRICAL CABLES
  - EXISTING STORM SEWER
  - EXISTING SANITARY SEWER
  - EXISTING FIRE HYDRANT
  - EXISTING ELECTRICAL MANHOLE OR HANDHOLE
  - EXISTING TELEPHONE PEDESTAL
  - EXISTING AIRPORT ROTATING BEACON
  - EXISTING FLOOD LIGHTS
  - EXISTING INLET
  - EXISTING STAKE MOUNTED TAXIWAY LIGHTS
  - EXISTING BASE MOUNTED TAXIWAY LIGHTS
  - EXISTING MANHOLE
  - PROPOSED ELECTRICAL DUCT
  - PROPOSED ELECTRICAL HANDHOLE/MANHOLE

THE LOCATION, SIZE AND TYPE OF MATERIAL OF EXISTING UNDERGROUND UTILITIES INDICATED ON THE PLANS IS NOT REPRESENTED AS BEING ACCURATE, SUFFICIENT OR COMPLETE. IT SHALL BE THE CONTRACTOR'S RESPONSIBILITY TO DETERMINE THE ACTUAL LOCATION OF ALL SUCH FACILITIES, INCLUDING SERVICE CONNECTIONS TO UNDERGROUND UTILITIES. PRIOR TO CONSTRUCTION, THE CONTRACTOR SHALL NOTIFY THE UTILITY COMPANIES OF HIS OPERATIONAL PLANS AND SHALL OBTAIN FROM THE RESPECTIVE UTILITY COMPANIES DETAILED INFORMATION AND ASSISTANCE RELATIVE TO THE LOCATION OF THEIR FACILITIES AND THE WORKING SCHEDULE OF THE COMPANIES FOR REMOVAL OR ADJUSTMENT WHERE REQUIRED. IN THE EVENT AN UNEXPECTED UTILITY INTERFERENCE IS ENCOUNTERED DURING CONSTRUCTION, THE CONTRACTOR SHALL IMMEDIATELY NOTIFY THE UTILITY COMPANY OF JURISDICTION. THE ENGINEER SHALL ALSO BE IMMEDIATELY NOTIFIED. ANY SUCH MAINS AND SERVICES SHALL BE RESTORED TO SERVICE AT ONCE AND PAID FOR BY THE CONTRACTOR AT NO ADDITIONAL COST TO THE CONTRACT.

CALL J.U.L.I.E. FOR UTILITY INFORMATION AT 1-800-892-0123.

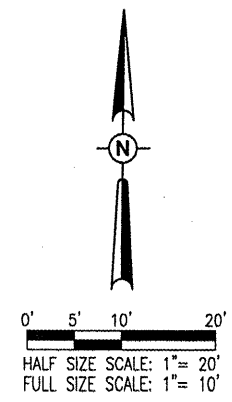

CO053

DATE	REVISION	BY

COLES COUNTY AIRPORT AUTHORITY  
 COLES COUNTY MEMORIAL AIRPORT  
 I.L. PROJ.: MTO-3762 A.I.P. PROJ.: 3-17-0066-B20

HEB Project No. 07A0101_0800	CAH	03/19/08
Filename R-14.1ELE.DWG	MDR	03/19/08
Scale 1"=10'	CAH/KNL	04/03/08
Date 04/04/08	REVIEWED	

**HANSON**  
 Hanson Professional Services Inc.  
 1525 South State Street  
 Springfield, Illinois 62703-2886  
 Offices Nationwide

REPLACE ELECTRICAL DUCT IN FRONTAL AREA  
 PROPOSED ELECTRICAL DUCT DETAILS