

BY	
REVISION	
DATE	

COLES COUNTY AIRPORT
 AUTHORITY
 COLES COUNTY INTERNATIONAL AIRPORT
 I.L. PROJ.: MTO-3762
 A.I.P. PROJ.: 3-17-0066-B20

REL. Project No. 07A0101D_0800	CAH	03/19/08
File Name: R-241ELE.DWG	MDR	03/19/08
Scale: 1"=30'	CAH/KNL	04/03/08
Date: 04/04/08	REVIEWED	


HANSON
 Hanson Professional Services Inc.
 1625 South Sixth Street
 Springfield, Illinois 62703-2886
 Offices Nationwide

REPLACE ELECTRICAL
 DUCT IN FRONTAL AREA
 PROPOSED HOMERUNS FOR
 TAXIWAY LIGHTING
 CIRCUITS 3, 5 & 6

THE LOCATION, SIZE AND TYPE OF MATERIAL OF EXISTING UNDERGROUND UTILITIES INDICATED ON THE PLANS IS NOT REPRESENTED AS BEING ACCURATE, SUFFICIENT OR COMPLETE. IT SHALL BE THE CONTRACTOR'S RESPONSIBILITY TO DETERMINE THE ACTUAL LOCATION OF ALL SUCH FACILITIES, INCLUDING SERVICE CONNECTIONS TO UNDERGROUND UTILITIES. PRIOR TO CONSTRUCTION, THE CONTRACTOR SHALL NOTIFY THE UTILITY COMPANIES OF HIS OPERATIONAL PLANS AND SHALL OBTAIN FROM THE RESPECTIVE UTILITY COMPANIES DETAILED INFORMATION AND ASSISTANCE RELATIVE TO THE LOCATION OF THEIR FACILITIES AND THE WORKING SCHEDULE OF THE COMPANIES FOR REMOVAL OR ADJUSTMENT WHERE REQUIRED. IN THE EVENT AN UNEXPECTED UTILITY INTERFERENCE IS ENCOUNTERED DURING CONSTRUCTION, THE CONTRACTOR SHALL IMMEDIATELY NOTIFY THE UTILITY COMPANY OF JURISDICTION. THE ENGINEER SHALL ALSO BE IMMEDIATELY NOTIFIED. ANY SUCH MAINS AND SERVICES SHALL BE RESTORED TO SERVICE AT ONCE AND PAID FOR BY THE CONTRACTOR AT NO ADDITIONAL COST TO THE CONTRACT.

CALL J.U.L.I.E. FOR UTILITY INFORMATION AT 1-800-892-0123.

- LEGEND**
- EXISTING PAVEMENT
 - EXISTING ELECTRICAL DUCT
 - PROPOSED ELECTRICAL DUCT
 - EXISTING ELECTRICAL CABLES
 - EXISTING ELECTRICAL CABLES TO BE ABANDONED
 - PROPOSED 1/C #8 5KV L-824 UG CABLE IN UD
 - EXISTING STORM SEWER
 - EXISTING ELECTRICAL MANHOLE OR HANDHOLE
 - PROPOSED ELECTRICAL MANHOLE OR HANDHOLE
 - EXISTING STAKE MOUNTED TAXIWAY LIGHTS
 - EXISTING BASE MOUNTED TAXIWAY LIGHTS
 - EXISTING TAXI GUIDANCE SIGN
 - EXISTING ELECTRICAL MANHOLE
 - EXISTING TIE DOWN
 - EXISTING UNDERDRAIN CLEANOUT
 - EXISTING SPLICE CAN

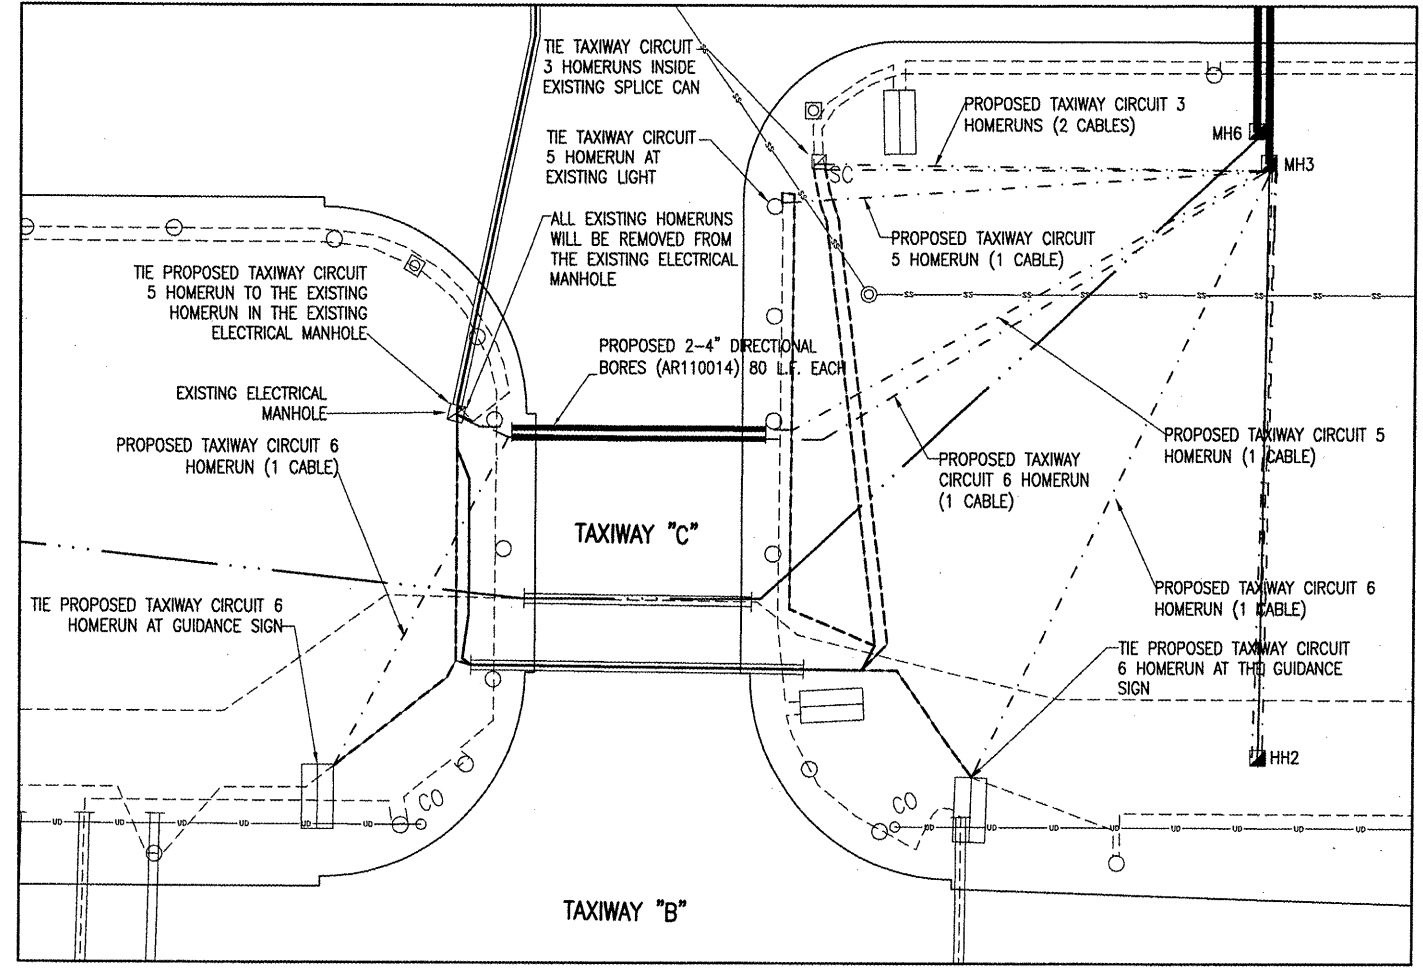

PROPOSED HOMERUNS FOR TAXIWAY LIGHTING CIRCUITS 3, 5 & 6

