


STAGE 3

- NOTES:**
- ALL CONTRACTOR'S ACTIVITIES SHALL TAKE PLACE WITHIN CONSTRUCTION LIMIT LINES AS SHOWN.
 - ALL CONSTRUCTION EQUIPMENT WILL BE LIMITED TO A HEIGHT OF 25 FEET (EXCEPT THE STORAGE AREA, WHICH IS LIMITED TO 15 FEET) UNLESS PRIOR APPROVAL GIVEN BY THE ENGINEER.
 - CONTRACTORS EQUIPMENT MAY NOT DISRUPT FLIGHT OPERATIONS ON RUNWAY 9-27 DURING STAGE 1, 2 AND 3
 - SEE CONSTRUCTION AND SAFETY NOTES, SHEET 4.
- THE FOLLOWING ITEMS ARE TO BE COMPLETED IN STAGE 3:**
- TEMPORARY THRESHOLD MARKING REMOVAL AND PAVEMENT MARKING WITHIN LIMITS
 - REMOVE ANY REMAINING DEBRIS AND SWEEP PAVEMENTS
 - REMOVE BARRICADES AND LATHING AND WARNING TAPE

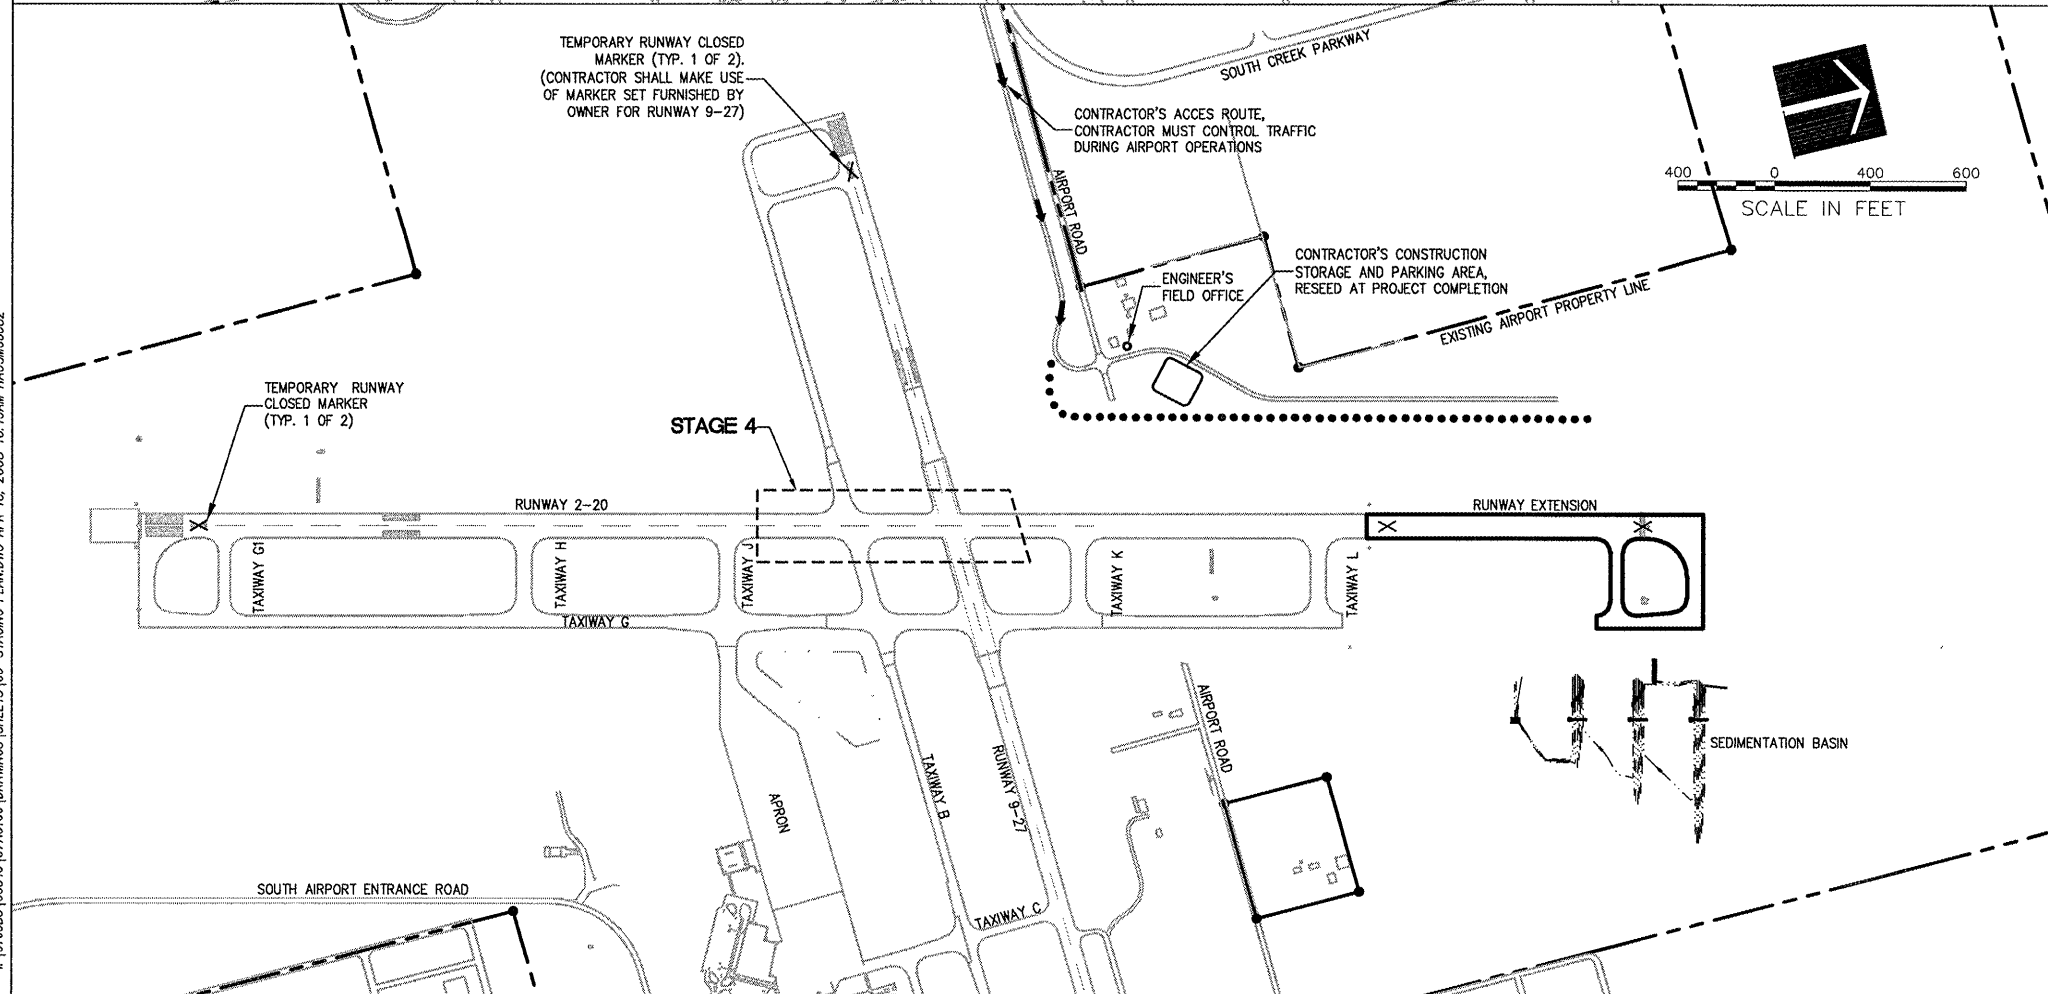

STAGE 4

- NOTES:**
- WORK IN STAGE 4 SHALL BE LIMITED TO 4 HOURS.
 - DURING STAGE 4 RUNWAY 2-20 AND RUNWAY 9-27 WILL BE CLOSED. OWNER SHALL BE GIVEN 5 DAYS ADVANCE NOTICE OF THIS CLOSURE.
- THE FOLLOWING ITEMS ARE TO BE COMPLETED IN STAGE 4:**
- MARKING WITHIN STAGE 4 LIMITS
 - REMOVE REMAINING DEBRIS AND SWEEP PAVEMENTS
 - REMOVE BARRICADES AND LATHING AND WARNING TAPE
 - REMOVE RUNWAY CLOSURE MARKERS

LE039



HANSON PROFESSIONAL SERVICES INC.

815 Commerce Drive, Suite 200
Oak Brook, Illinois 60523
Telephone: 630.990.3800
Fax: 630.990.3801

Illinois Professional Design Firm
Registration No. 184-001084

© Copyright Hanson Professional Service Inc. 2008



JOLIET REGIONAL PORT DISTRICT

1 George Michas Drive
Romeoville, Illinois 60446
Telephone: 815.838.9497
Fax: 815.838.9524

EXTEND RUNWAY 2-20; CONSTRUCT TAXIWAY TURNAROUND

AIP PROJECT NO. 3-17-0140-B42
IDA PROJECT NO. LOT-3792

No.	Drawing Issue Description	Date	By

Date
APRIL 18, 2008
Sheet Title

CONSTRUCTION STAGING PLAN STAGE 3 AND 4

07A0166
Project Number
LDH 03/10/08
Layout By Date
LDH 03/10/08
Designed By Date
RMH 03/20/08
Reviewed By Date
LDH --- ---
Drawn By Sheet No.

I:\07A0166\07A0166 DRAWINGS\07A0166 STAGING PLAN\07A0166 STAGING PLAN.DWG APR 18 2008 10:13AM HAUSM0062