



HANSON PROFESSIONAL SERVICES INC.

815 Commerce Drive, Suite 200
Oak Brook, Illinois 60523
Telephone: 630.990.3800
Fax: 630.990.3801

Illinois Professional Design Firm
Registration No. 184-001084

© Copyright Hanson Professional Service Inc. 2008




JOLIET REGIONAL PORT DISTRICT


1 George Michas Drive
Romeoville, Illinois 60446
Telephone: 815.838.9497
Fax: 815.838.9524

EXTEND RUNWAY 2-20; CONSTRUCT
TAXIWAY TURNAROUND

AIP PROJECT NO. 3-17-0140-B42
IDA PROJECT NO. LOT-3792

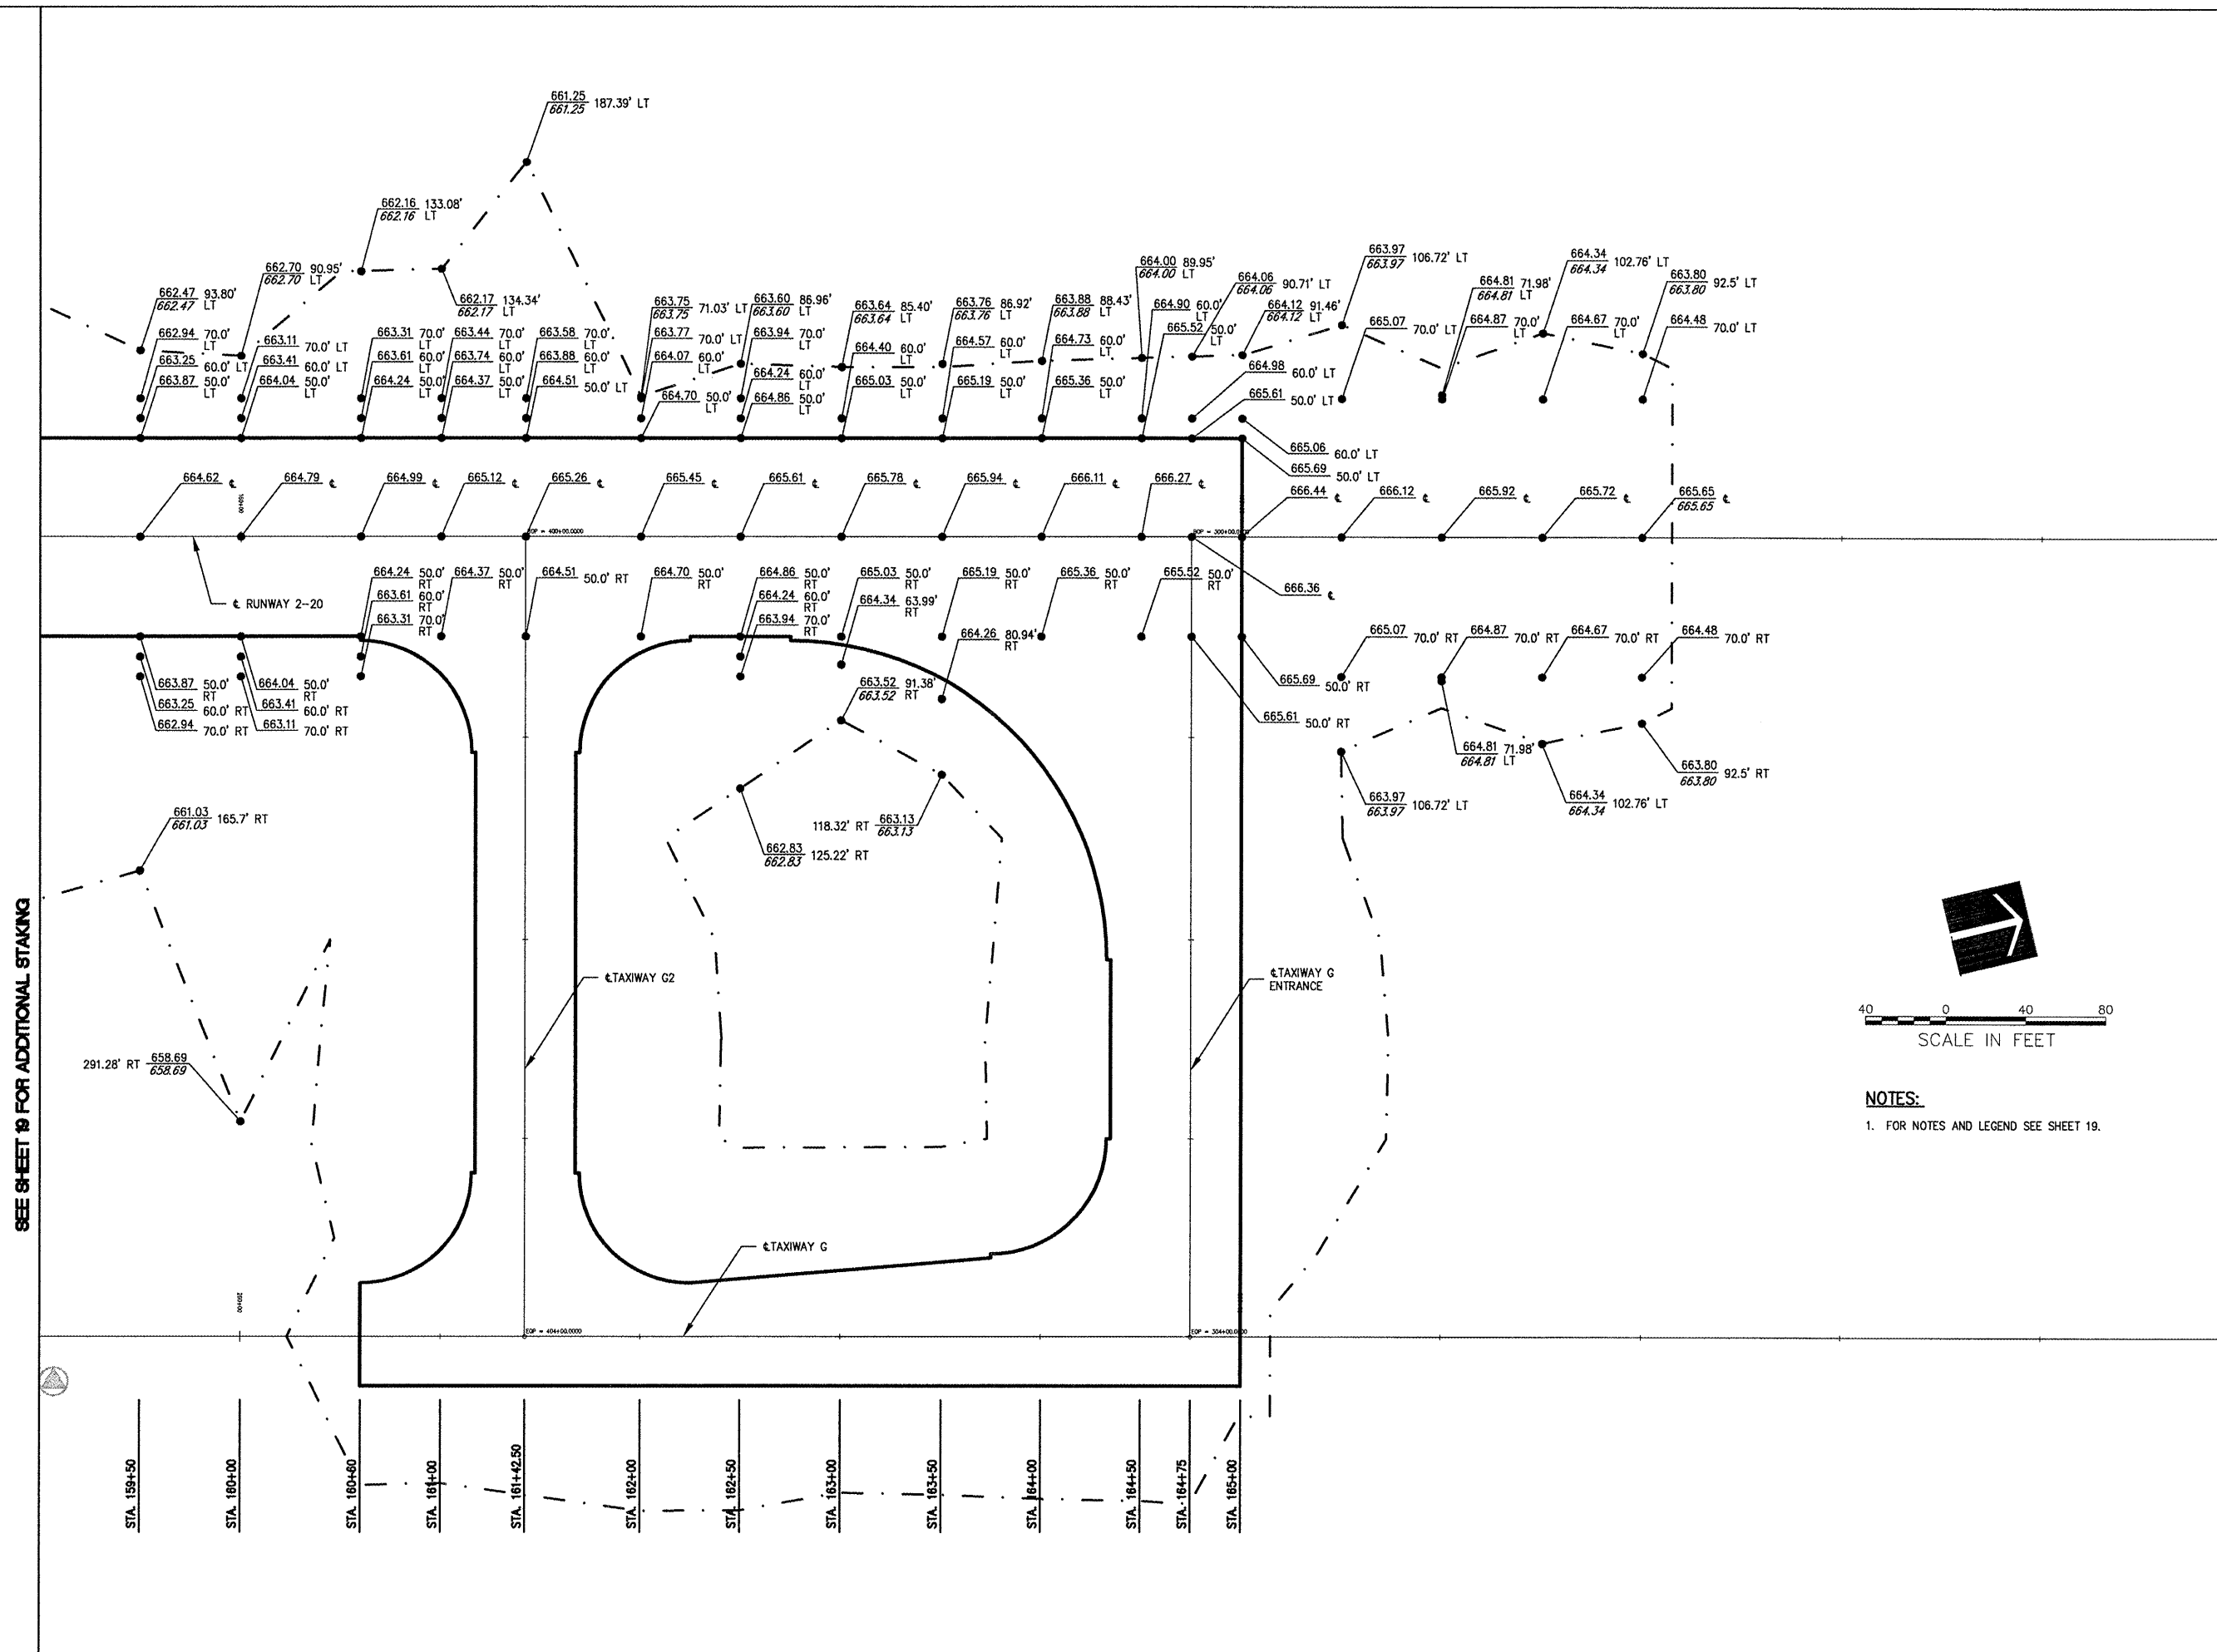

SEE SHEET 19 FOR ADDITIONAL STAKING

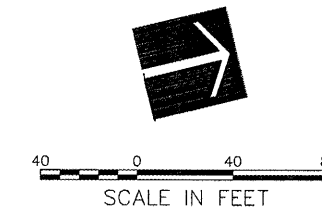

NOTES:
1. FOR NOTES AND LEGEND SEE SHEET 19.

No.	Drawing Issue Description	Date	By

Date
APRIL 18, 2008
Sheet Title

STAKING PLAN
RUNWAY 2-20
STA. 160+00 THRU
STA. 167+00

07A0166
Project Number
LDH 04/01/08
Layout By Date
LDH 04/01/08
Designed By Date
RMH 03/20/08
Reviewed By Date
LDH
Drawn By

20

Sheet No.

L:\07A0166\07A0166\DRAWINGS\SHRETS\20-STAKING PLAN\DWG APR 18, 2008 10:15AM HAUSM0682