


I:\02085\08040\07A0166\DRAWINGS\SHEETS\41-CROSS SECTIONS 400.DWG APR 18, 2008 10:17AM HJUSM066Z

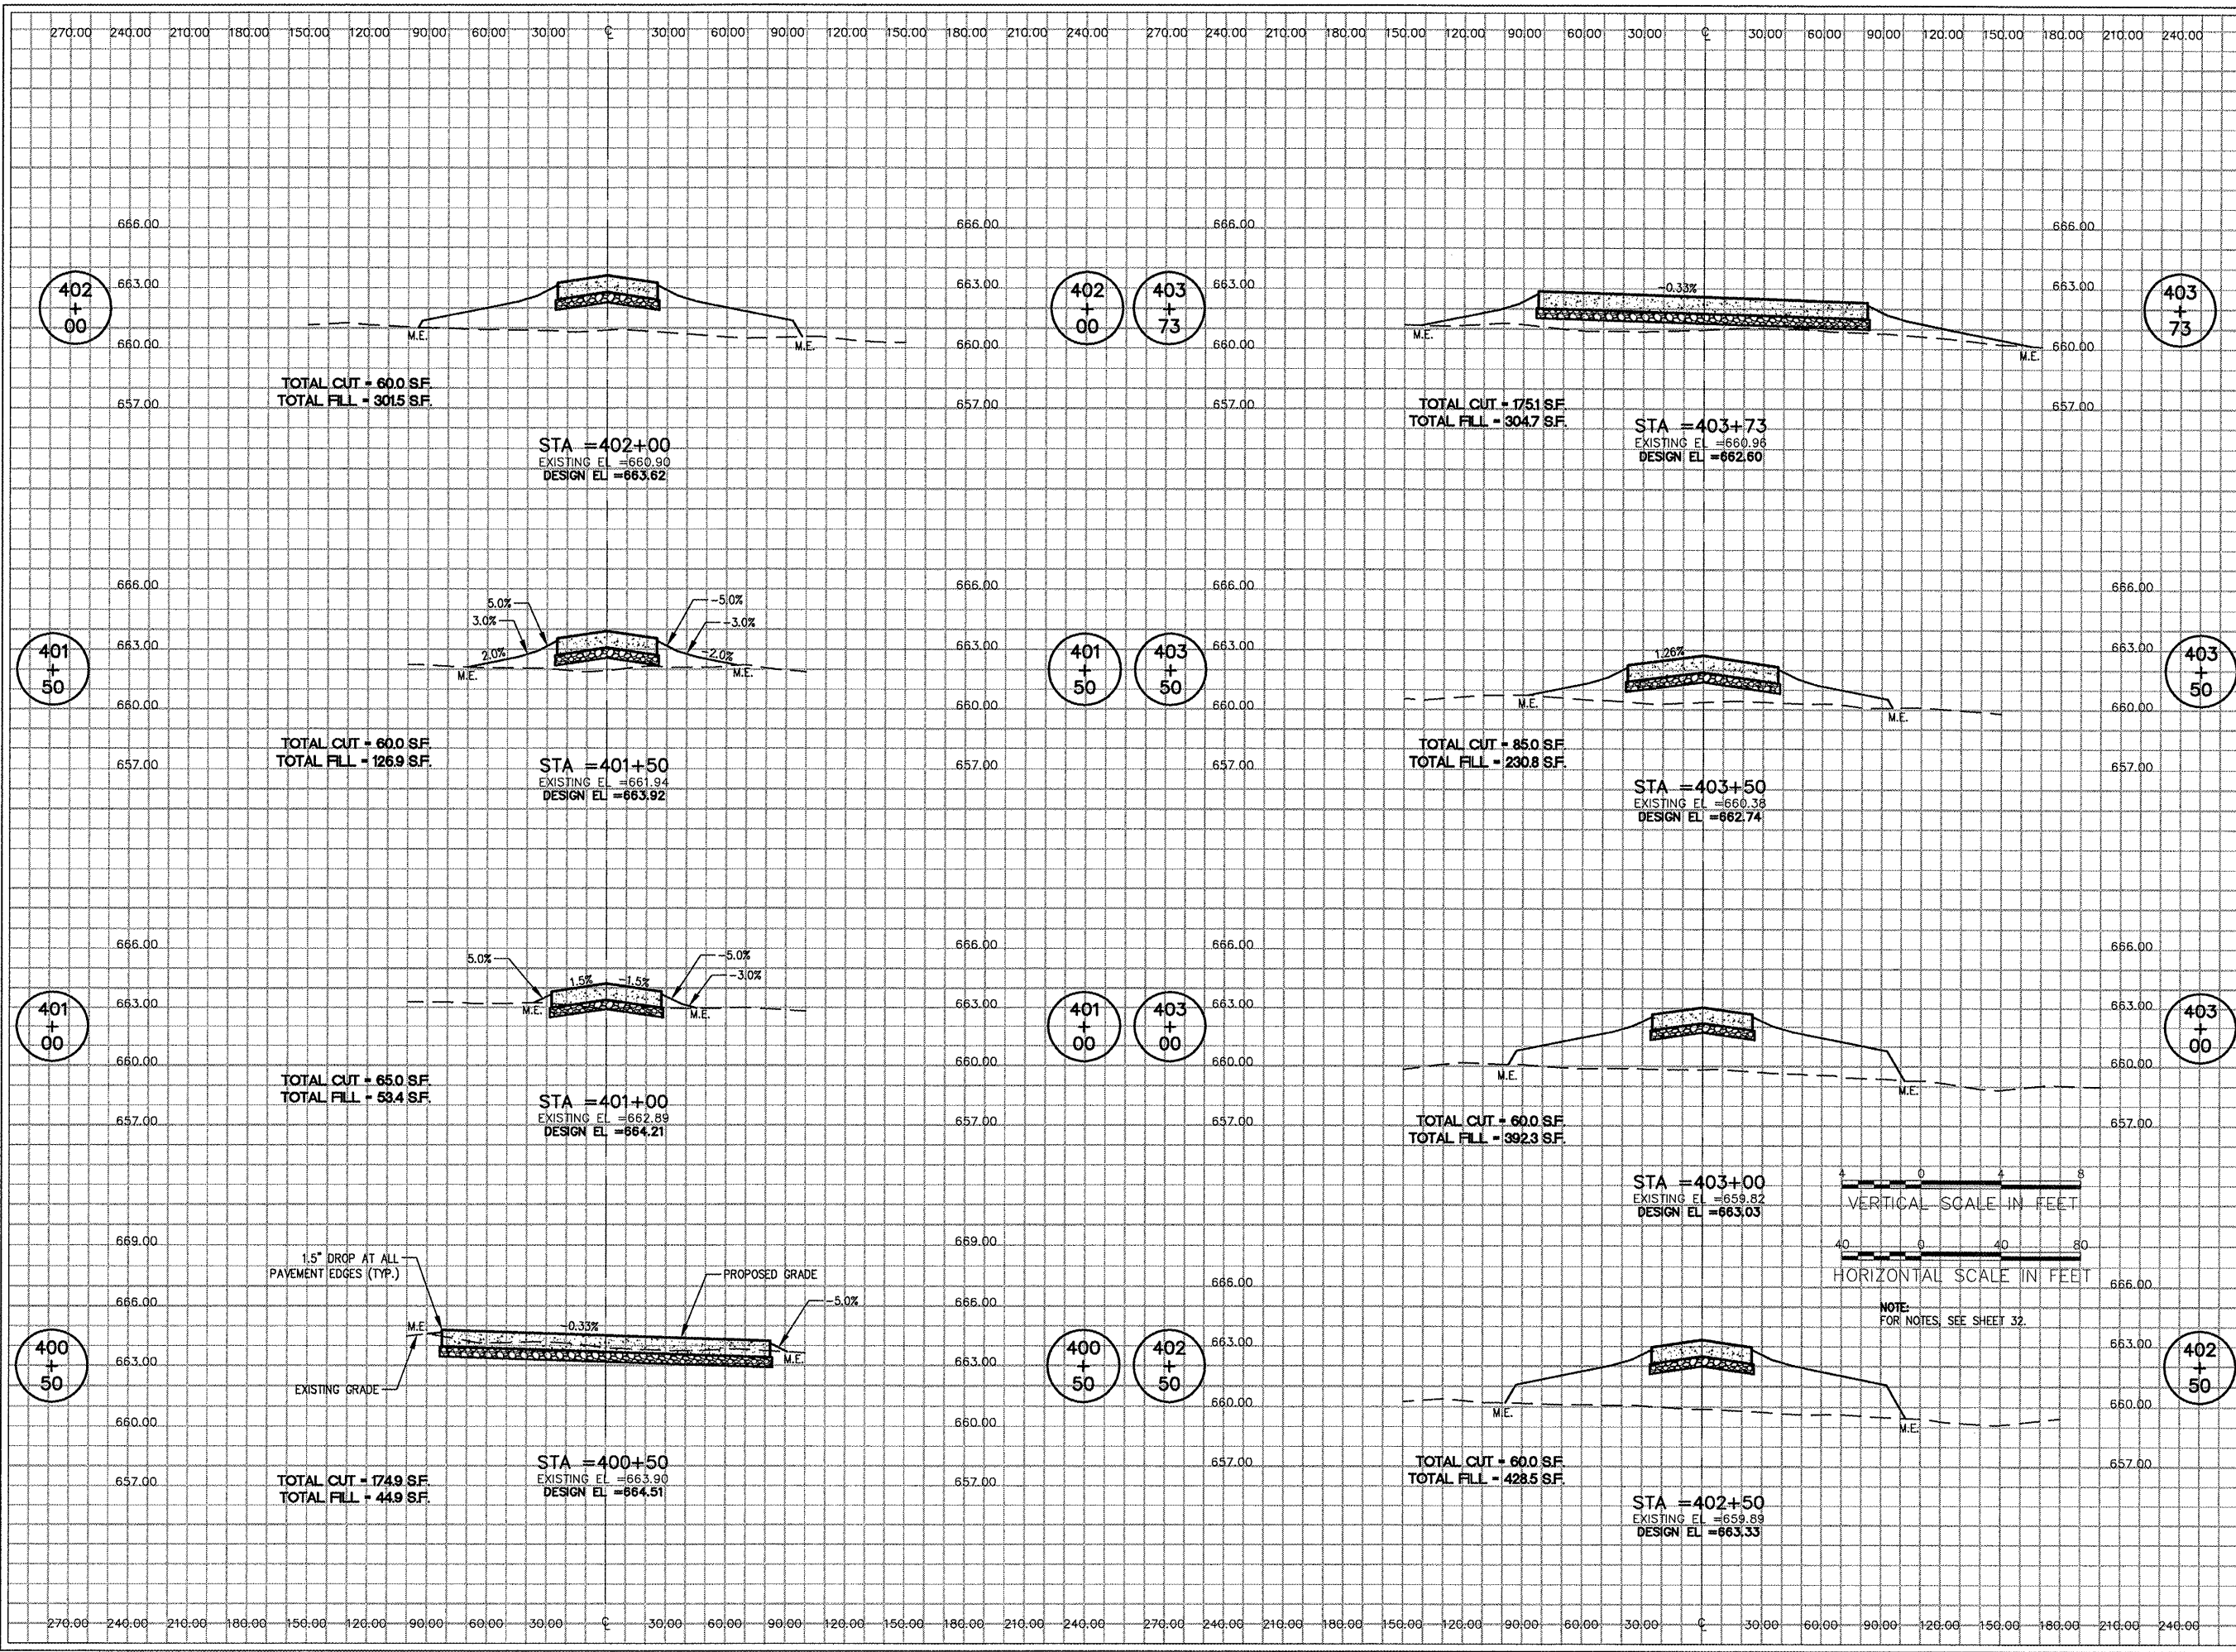

LE039

HANSON

HANSON PROFESSIONAL SERVICES INC.
 815 Commerce Drive, Suite 200
 Oak Brook, Illinois 60523
 Telephone: 630.990.3800
 Fax: 630.990.3801

Illinois Professional Design Firm
 Registration No. 184-001084

© Copyright Hanson Professional Service Inc. 2008

Chicago-Romeoville Airport

JOLIET REGIONAL PORT DISTRICT

1 George Michas Drive
 Romeoville, Illinois 60446
 Telephone: 815.838.9497
 Fax: 815.838.9524

EXTEND RUNWAY 2-20; CONSTRUCT TAXIWAY TURNAROUND

AIP PROJECT NO. 3-17-0140-B42
 IDA PROJECT NO. LOT-3792

No.	Drawing Issue Description	Date	By

Date: APRIL 18, 2008

Sheet Title:

CROSS SECTIONS TAXIWAY G2 STA. 400+50 THRU STA. 403+73

07A0166
 Project Number

LDH 03/13/08
 Layout By Date

LDH 03/13/08
 Designed By Date

RMH 03/20/08
 Reviewed By Date

LDH
 Drawn By

Sheet No.