

330.00 300.00 270.00 240.00 210.00 180.00 150.00 120.00 90.00 60.00 30.00 0 30.00 60.00 90.00 120.00 150.00 180.00 210.00 240.00 270.00 300.00 330.00 360.00 390.00 420.00 450.00 480.00 510.00 540.00 570.00 600.00 630.00 660.00 690.00 720.00 750.00

LE039



HANSON PROFESSIONAL SERVICES INC.

815 Commerce Drive, Suite 200
Oak Brook, Illinois 60523
Telephone: 630.990.3800
Fax: 630.990.3801

Illinois Professional Design Firm
Registration No. 184-001084

© Copyright Hanson Professional Service Inc. 2008




JOLIET REGIONAL PORT DISTRICT



1 George Michas Drive
Romeoville, Illinois 60446
Telephone: 815.838.9497
Fax: 815.838.9524

EXTEND RUNWAY 2-20; CONSTRUCT
TAXIWAY TURNAROUND

AIP PROJECT NO. 3-17-0140-B42
IDA PROJECT NO. LOT-3792

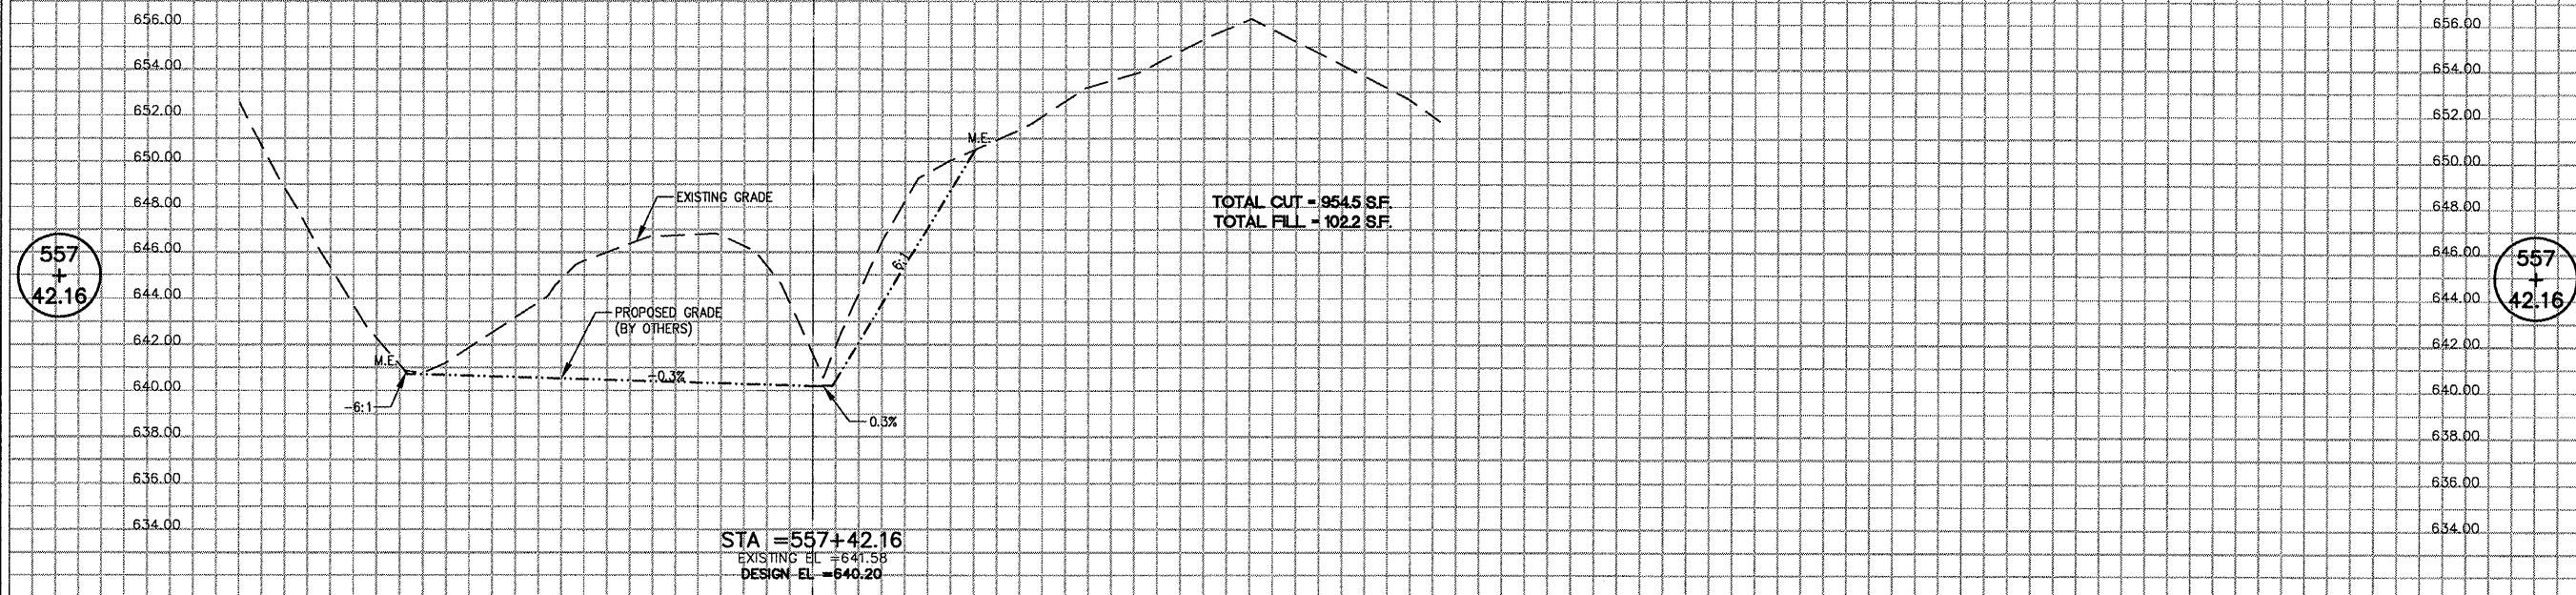

P:\072085\08040\07A0166\DRAWINGS\SHEETS\4-CROSS SECTIONS 500.DWG APR 18 2008 10:17AM HANSON0682

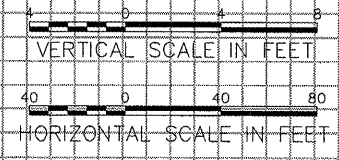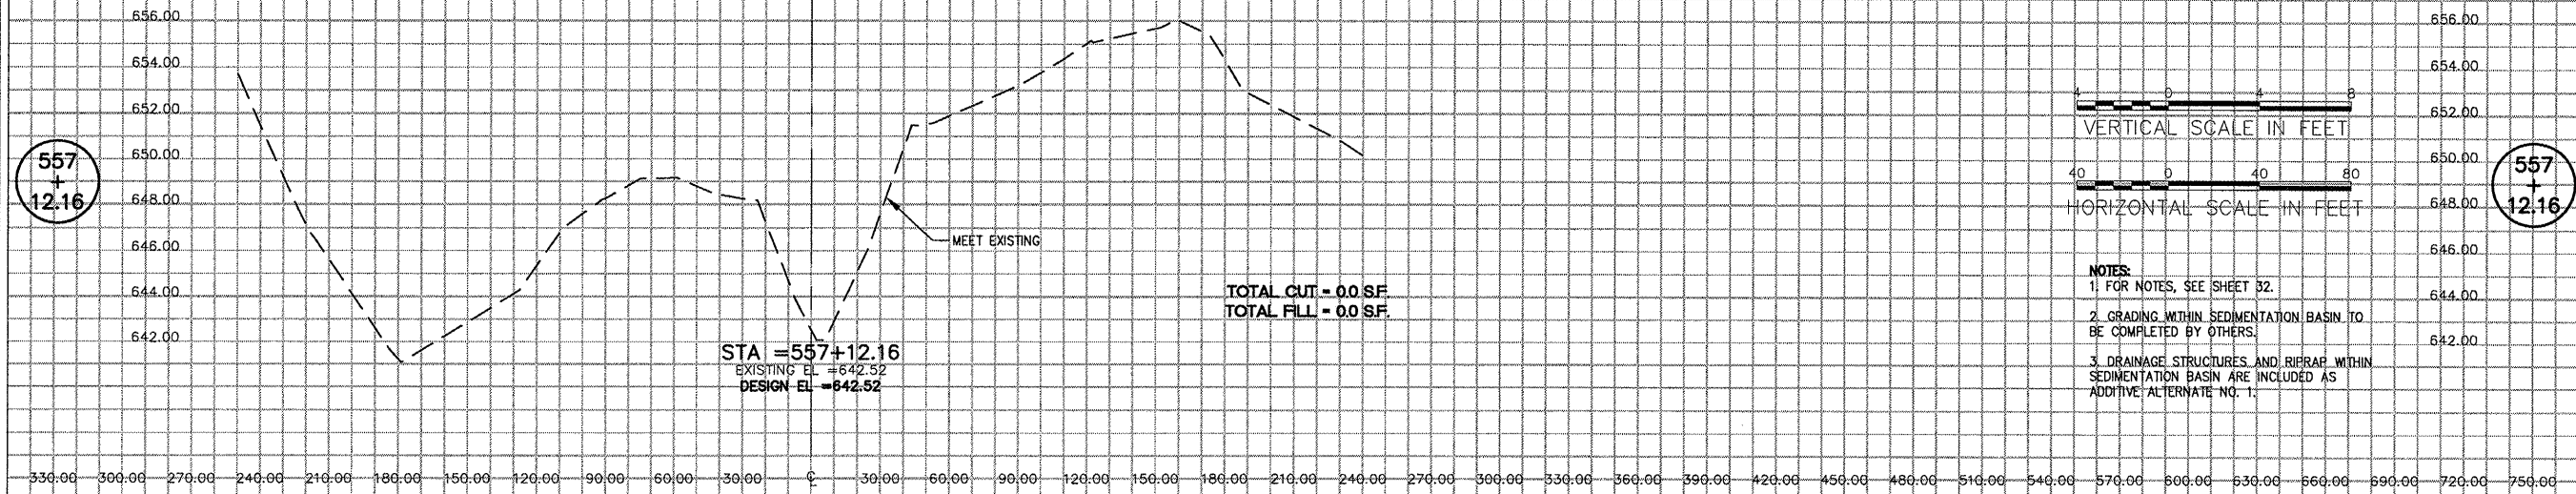

- NOTES:
- FOR NOTES, SEE SHEET B2.
 - GRADING WITHIN SEDIMENTATION BASIN TO BE COMPLETED BY OTHERS.
 - DRAINAGE STRUCTURES AND RIPRAP WITHIN SEDIMENTATION BASIN ARE INCLUDED AS ADDITIVE ALTERNATE NO. 1.

| No. | Drawing Issue Description | Date | By |
|-----|---------------------------|------|----|
| | | | |
| | | | |
| | | | |
| | | | |
| | | | |
| | | | |
| | | | |
| | | | |
| | | | |
| | | | |

Date: APRIL 18, 2008

Sheet Title: CROSS SECTIONS
SEDIMENTATION BASIN
STA. 557+12.16 THRU
STA. 557+42.16

07A0166
Project Number
SJM 03/14/08
Layout By Date
SJM 03/14/08
Designed By Date
RMH 03/20/08
Reviewed By Date
SJM
Drawn By Sheet No.