


P:\107\005\100840\07A0166\DRAWINGS\SHR\03-MARKING PLAN\DWG APR 18, 2008 10:21AM HAUSM0682

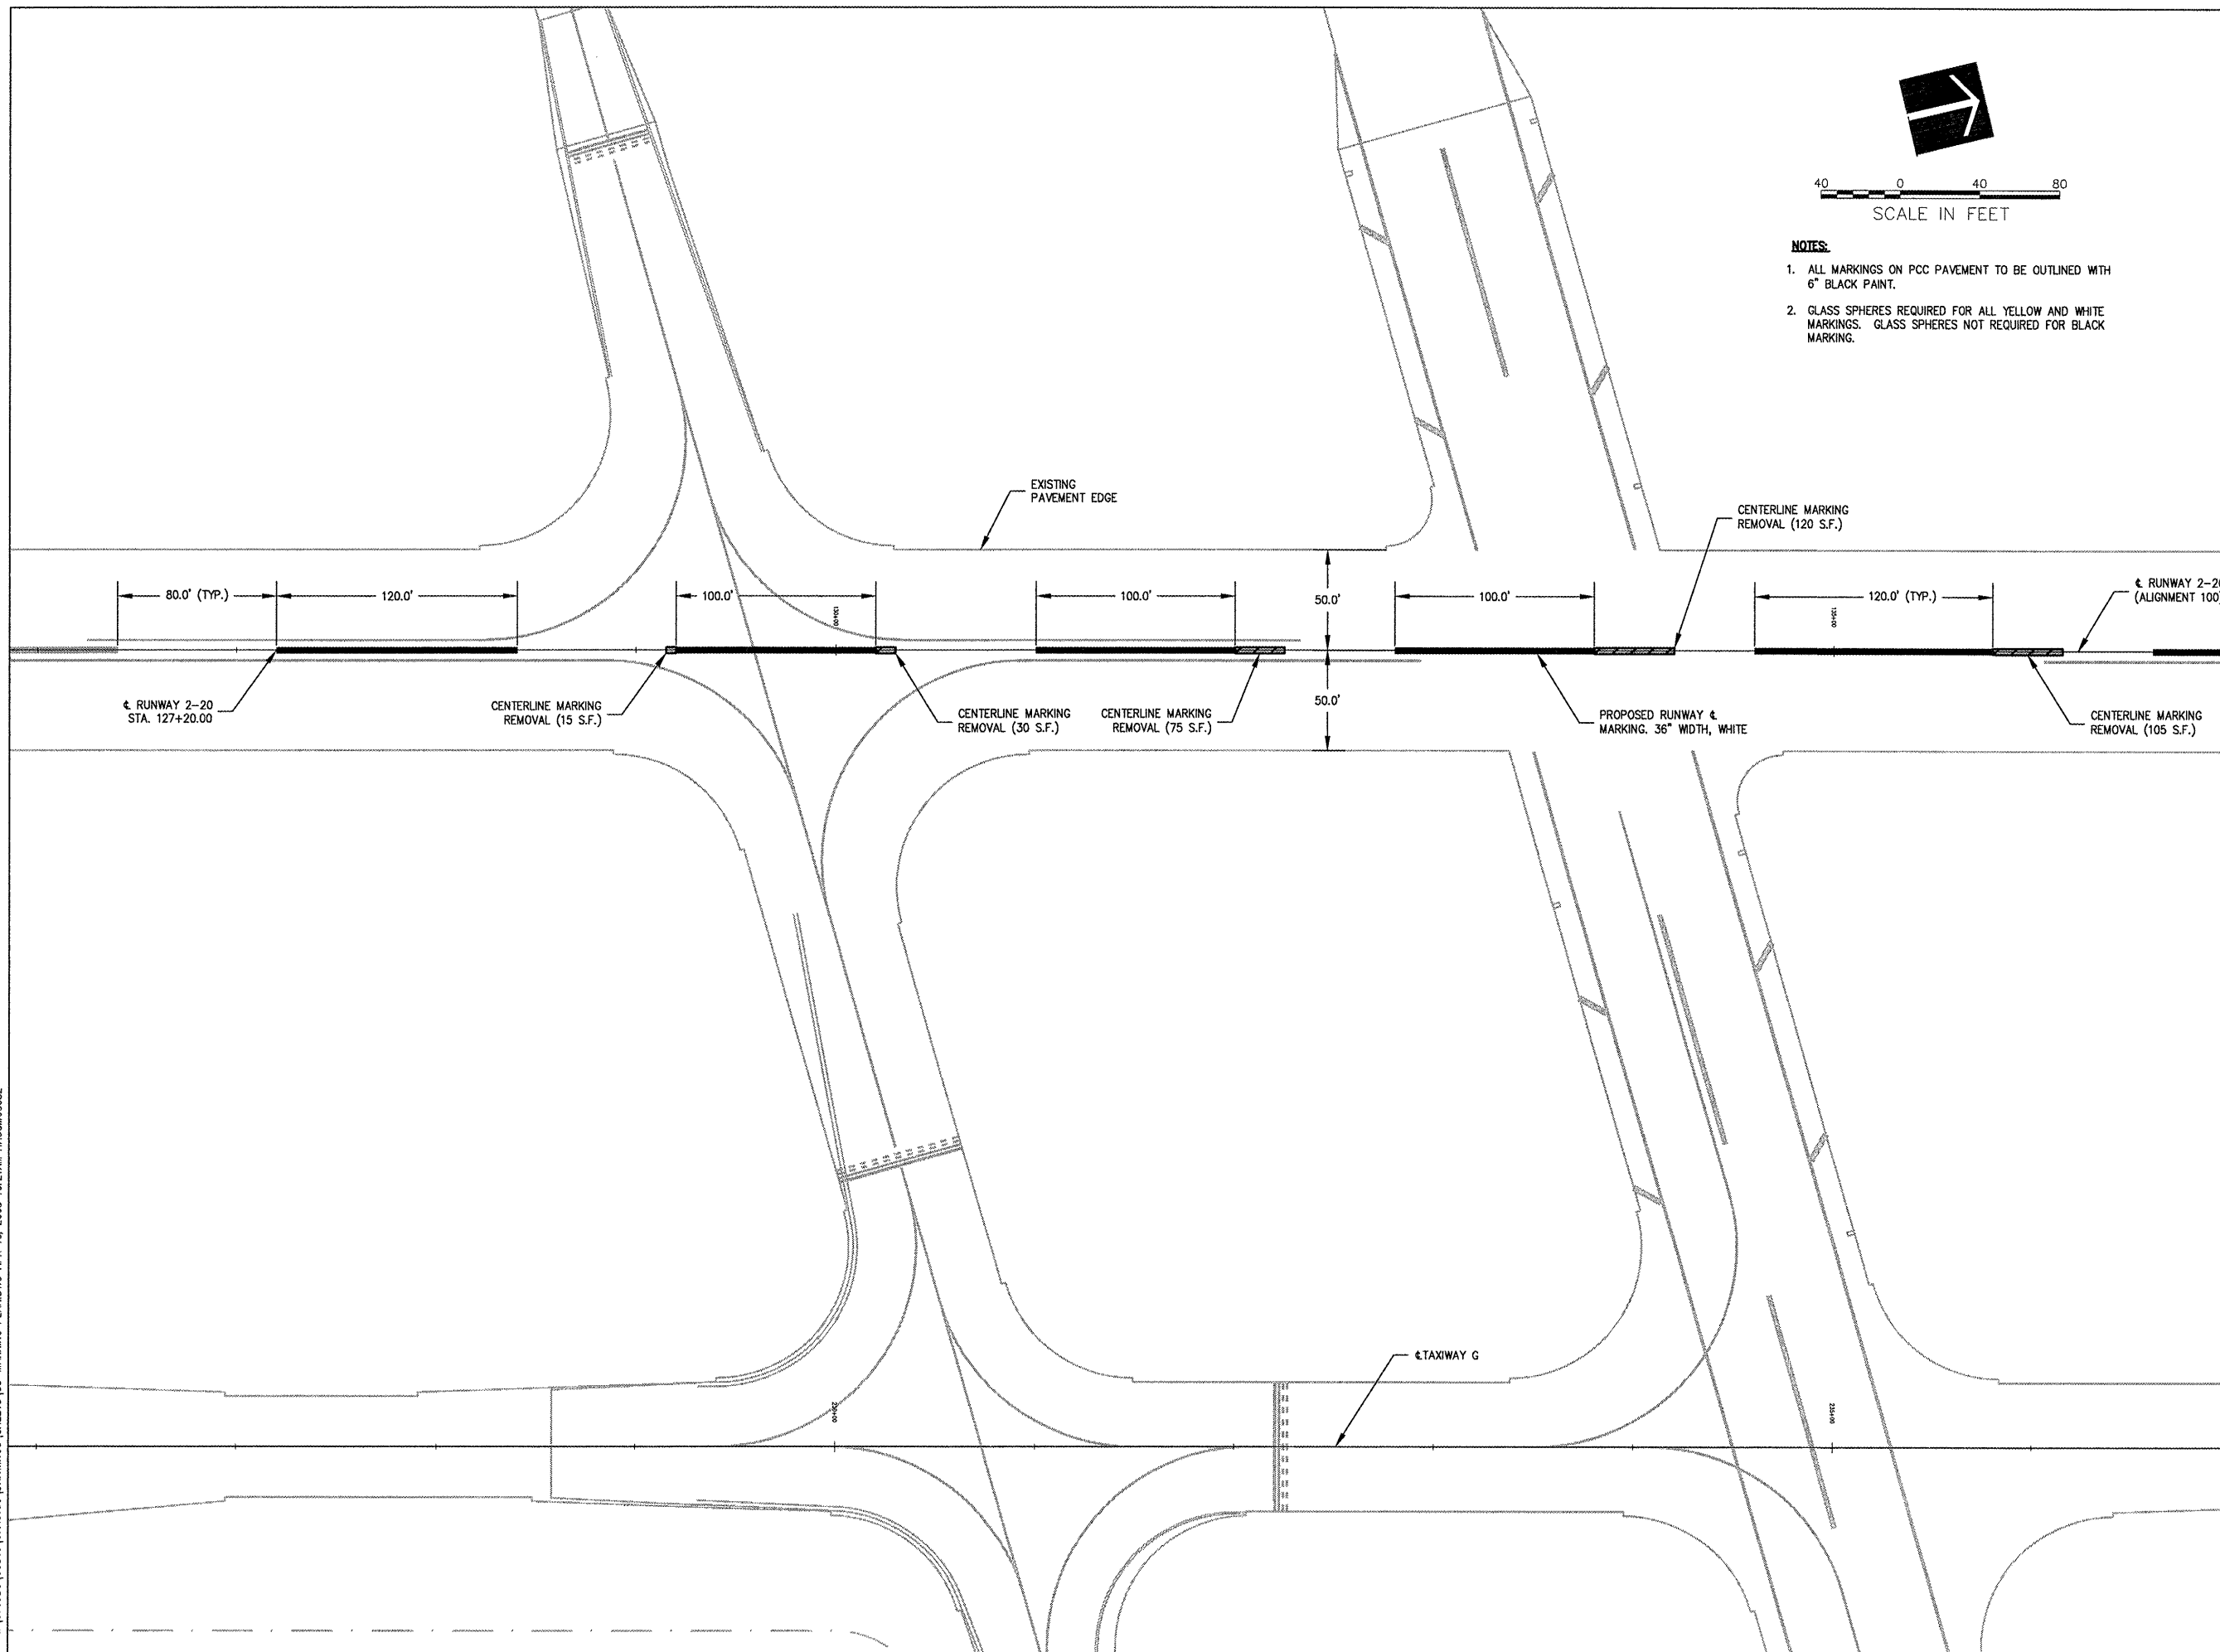

40 0 40 80
SCALE IN FEET

- NOTES:**
1. ALL MARKINGS ON PCC PAVEMENT TO BE OUTLINED WITH 6" BLACK PAINT.
 2. GLASS SPHERES REQUIRED FOR ALL YELLOW AND WHITE MARKINGS. GLASS SPHERES NOT REQUIRED FOR BLACK MARKING.

LE039



HANSON PROFESSIONAL SERVICES INC.
815 Commerce Drive, Suite 200
Oak Brook, Illinois 60523
Telephone: 630.990.3800
Fax: 630.990.3801

Illinois Professional Design Firm
Registration No. 184-001084
© Copyright Hanson Professional Service Inc. 2008



JOLIET REGIONAL PORT DISTRICT
1 George Michas Drive
Romeoville, Illinois 60446
Telephone: 815.838.9497
Fax: 815.838.9524

EXTEND RUNWAY 2-20; CONSTRUCT TAXIWAY TURNAROUND
AIP PROJECT NO. 3-17-0140-B42
IDA PROJECT NO. LOT-3792

MATCHLINE RUNWAY 2-20 STA. 137+00

No.	Drawing Issue Description	Date	By

Date
APRIL 18, 2008
Sheet Title

**MARKING PLAN
RUNWAY 2-20
STA. 126+00 THRU
STA. 137+00**

07A0166
Project Number
LDH 02/22/08
Layout By Date
LDH 02/22/08
Designed By Date
RMH 03/20/08
Reviewed By Date
LDH --- ---
Drawn By Sheet No.

83