
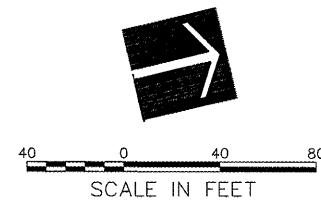


I:\07JOBS\0804\07A0166 DRAWINGS\84-MARKING\PLANDWG APR 18, 2008 10:21AM HAUSKOD62Z

MATCHLINE RUNWAY 2-20 STA. 137+00

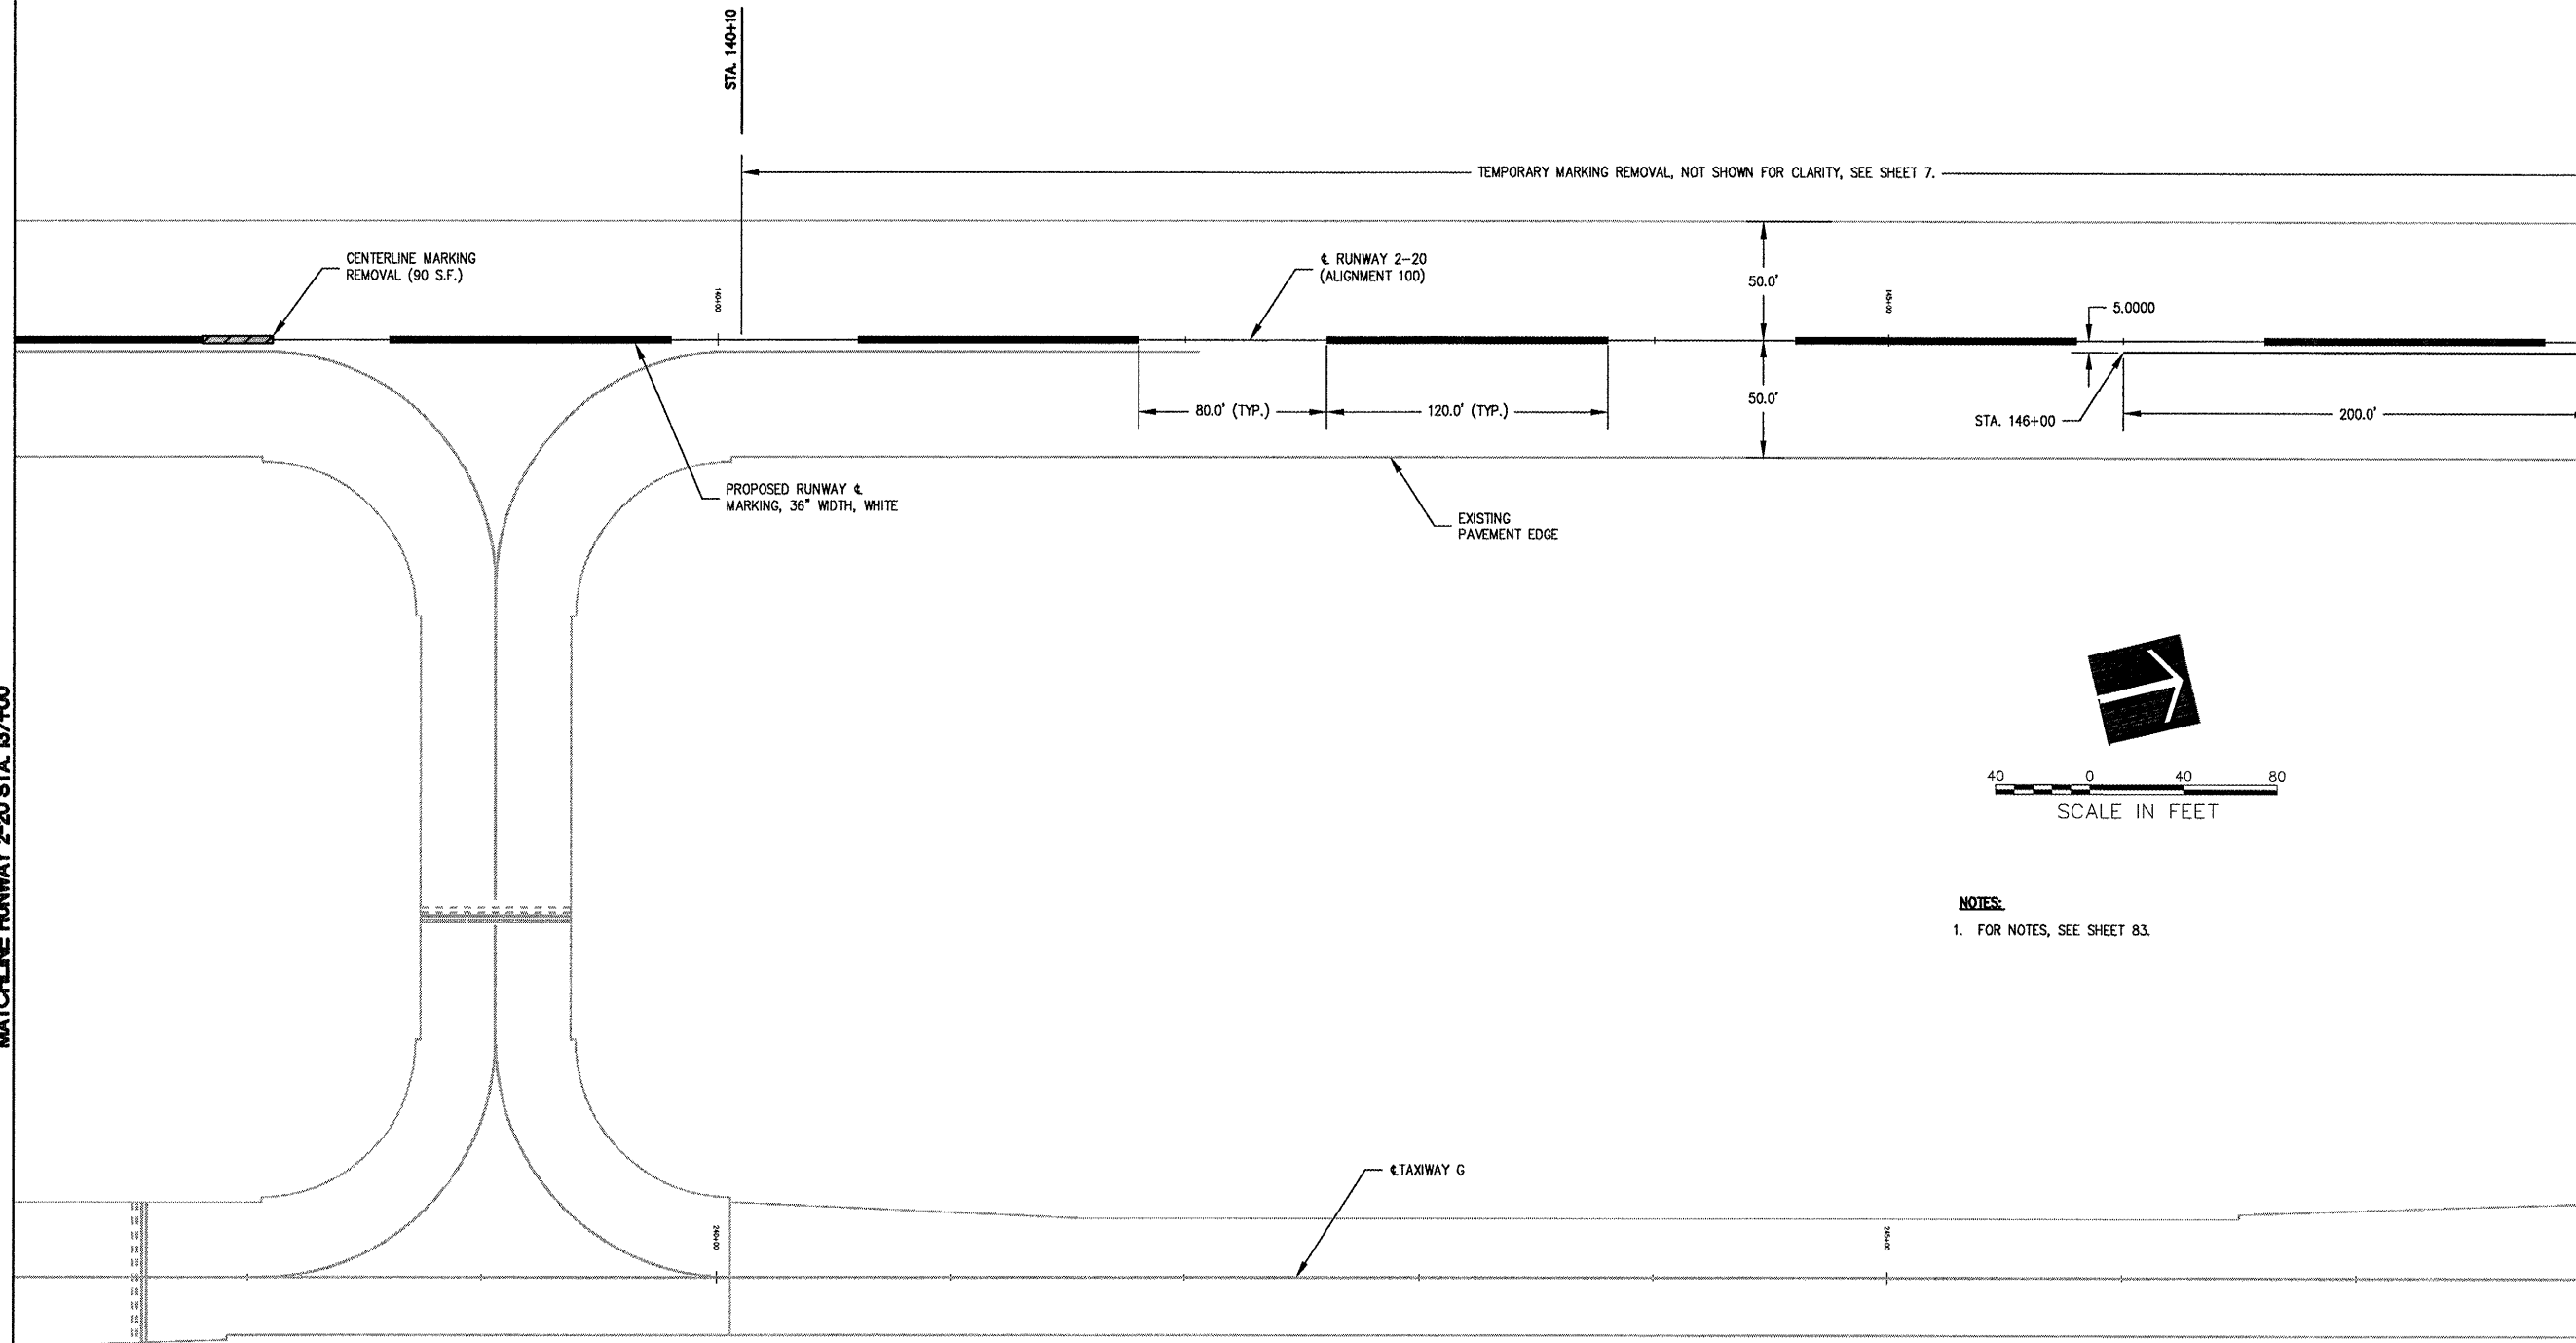

**NOTES:**  
1. FOR NOTES, SEE SHEET 83.

MATCHLINE RUNWAY 2-20 STA. 148+00

LE039



HANSON PROFESSIONAL SERVICES INC.

815 Commerce Drive, Suite 200  
Oak Brook, Illinois 60523  
Telephone: 630.990.3800  
Fax: 630.990.3801

Illinois Professional Design Firm  
Registration No. 184-001084

© Copyright Hanson Professional Service Inc. 2008



JOLIET REGIONAL PORT DISTRICT

1 George Michas Drive  
Romeoville, Illinois 60446  
Telephone: 815.838.9497  
Fax: 815.838.9524

EXTEND RUNWAY 2-20; CONSTRUCT TAXIWAY TURNAROUND

AIP PROJECT NO. 3-17-0140-B42  
IDA PROJECT NO. LOT-3792

No.	Drawing Issue Description	Date	By

Date  
APRIL 18, 2008

Sheet Title  
**MARKING PLAN  
RUNWAY 2-20  
STA. 137+00 THRU  
STA. 148+00**

07A0166  
Project Number  
LDH 02/22/08  
Layout By Date  
LDH 02/22/08  
Designed By Date  
RMH 03/20/08  
Reviewed By Date  
LDH --- | ---  
Drawn By Sheet No.

84