


EXISTING TYPICAL SECTION "A-A"
"NOT TO SCALE"

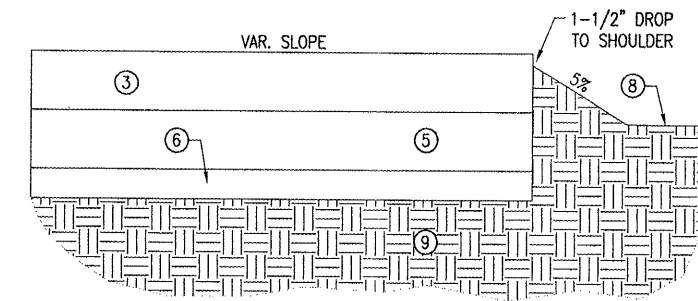

EXISTING TYPICAL SECTION "B-B"
"NOT TO SCALE"

LEGEND FOR TYPICAL SECTIONS

- ① EXISTING 6" PC CONCRETE PAVEMENT
- ② EXISTING 10" PC CONCRETE PAVEMENT
- ③ EXISTING 5.5"-6" BITUMINOUS SURFACE COURSE
- ④ EXISTING 6.5" BITUMINOUS SURFACE COURSE
- ⑤ EXISTING 6" BITUMINOUS BASE COURSE
- ⑥ EXISTING 3" CRUSHED AGGREGATE BASE COURSE
- ⑦ EXISTING 4" CRUSHED AGGREGATE BASE COURSE
- ⑧ EXISTING GRADE
- ⑨ EXISTING SUBGRADE
- ⑩ EXISTING BUILDING
- ⑪ PROPOSED 6" PC CONCRETE PAVEMENT
- ⑫ PROPOSED 4" CRUSHED AGGREGATE BAS COURSE
- ⑬ PROPOSED SEPARATION FABRIC

UNCLASSIFIED EXCAVATION NOTE


A SMALL AMOUNT OF BITUMINOUS PAVEMENT REMOVAL IS REQUIRED AS PART OF THE PROJECT. THE AREAS OF PAVEMENT TO BE REMOVED INCLUDE THE REMOVAL ALONG THE EDGES OF THE EXISTING PAVEMENT (6-IN WIDTH NOM.) THAT WILL ABUT THE PROPOSED PCC PAVEMENT AND THE REMOVAL OF AN EXISTING TAXIWAY FILLET LEADING TO THE EXISTING GENERAL AVIATION RAMP. THIS WORK IS NECESSARY TO COMPLETE THE EXCAVATION (CORE) FOR THE PROPOSED PCC PAVEMENT AND ARE THEREFORE TO BE CONSIDERED INCIDENTAL TO ITEM AR152410 UNCLASSIFIED EXCAVATION, AND NO ADDITIONAL COMPENSATION WILL BE ALLOWED. THIS INCLUDES THE BITUMINOUS AND AGGREGATE MATERIALS. THESE MATERIALS WILL BE DISPOSED OF OFF SITE BY THE CONTRACTOR AT NO ADDITIONAL COST TO THE PROJECT.

THE SAWCUT OF THE PAVEMENT ALONG THE EDGES SHALL BE PAID FOR UNDER ITEM AR401665 - BITUMINOUS PAVEMENT SAWING, PER L.F.


PAVING NOTE:

ALL P.C.C. PAVEMENT WILL BE CONSTRUCTED IN ACCORDANCE WITH ITEM 501 OF THE RECURRING SPECIAL PROVISIONS ADOPTED JULY 1, 2004.


ALL CRUSHED AGGREGATE BASE COURSE WILL BE CONSTRUCTED IN ACCORDANCE WITH ITEM 209 OF THE SUPPLEMENTAL SPECIFICATIONS ADOPTED JULY 1, 2004.

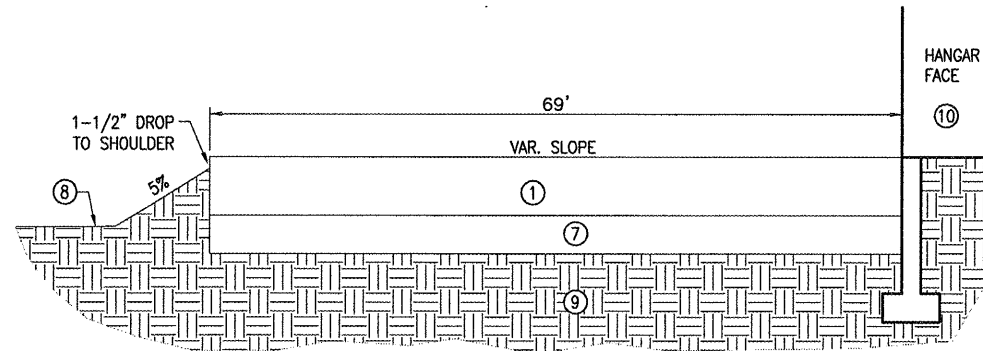

EXISTING TYPICAL SECTION "C-C"
"NOT TO SCALE"

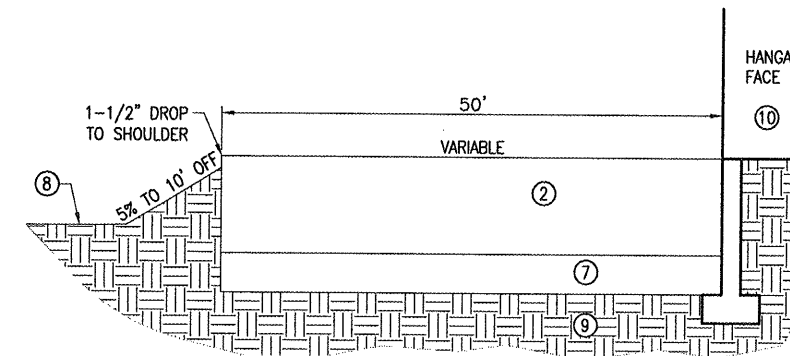

EXISTING TYPICAL SECTION "D-D"
"NOT TO SCALE"

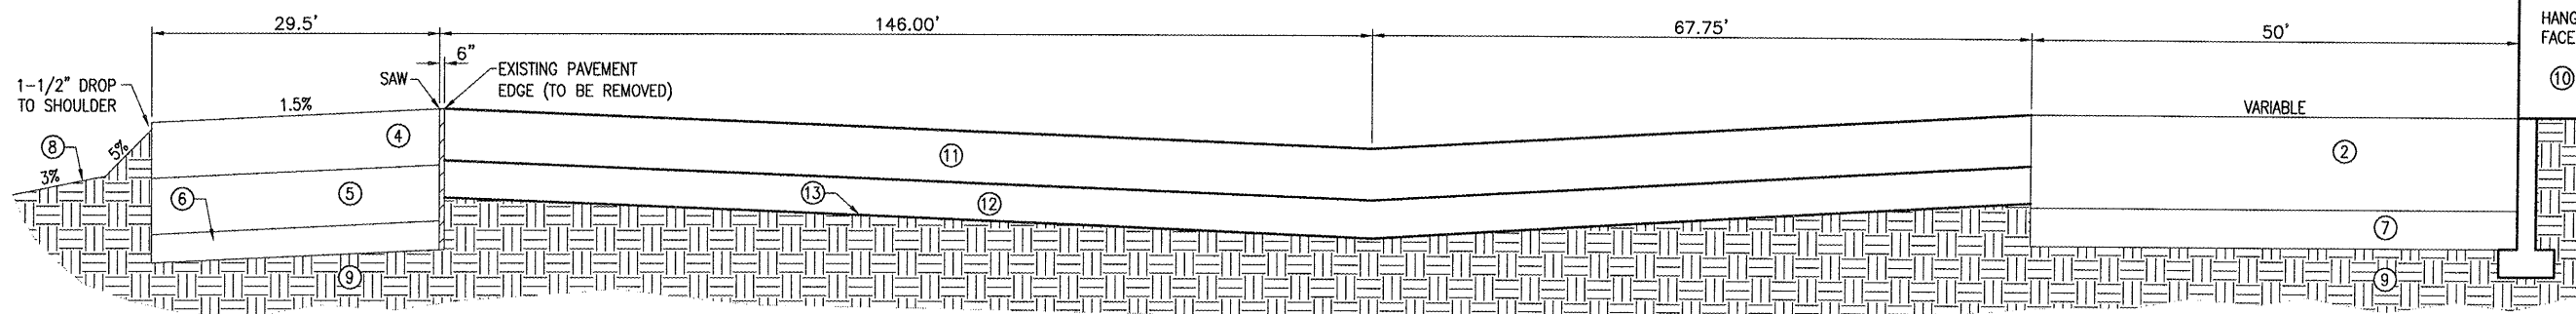

PROPOSED TYPICAL SECTION "E-E"
"NOT TO SCALE"

DATE	REVISION	BY

**MACOMB MUNICIPAL AIRPORT
MACOMB, ILLINOIS**

IL PROJ.: M08-3798 A.I.P. PROJ.: 3-17-0064-B16

I&E Project No.: 08A0004D_0800 Filename: R-52.LTYPE.DWG Scale: NOT TO SCALE Date: 03/10/08	LAYOUT DRAWN REVIEWED	RAW BAK CAH	03/10/08 03/10/08 04/24/08
---	-----------------------------	-------------------	----------------------------------

HANSON

Hanson Professional Services Inc.
1525 So. State Street
Springfield, Illinois 62703-2886
Offices Nationwide

**CONSTRUCT
RAMP EXPANSION
AND PROPOSED
TYPICAL SECTIONS**

APR 24, 2008 5:04 PM WALLE00723 I:\AIRPORTS\MACOMB\08A0004\DESIGN\CADD\SHEETS\R-52.TYP.DWG - Layout1