


APR 25, 2008 10:39 AM WALLE00723
 I:\AIRPORTS\MACOMB\08A0004\DESIGN\CADD\SHEETS\R-302-RAMP.DWG - Model

MB026

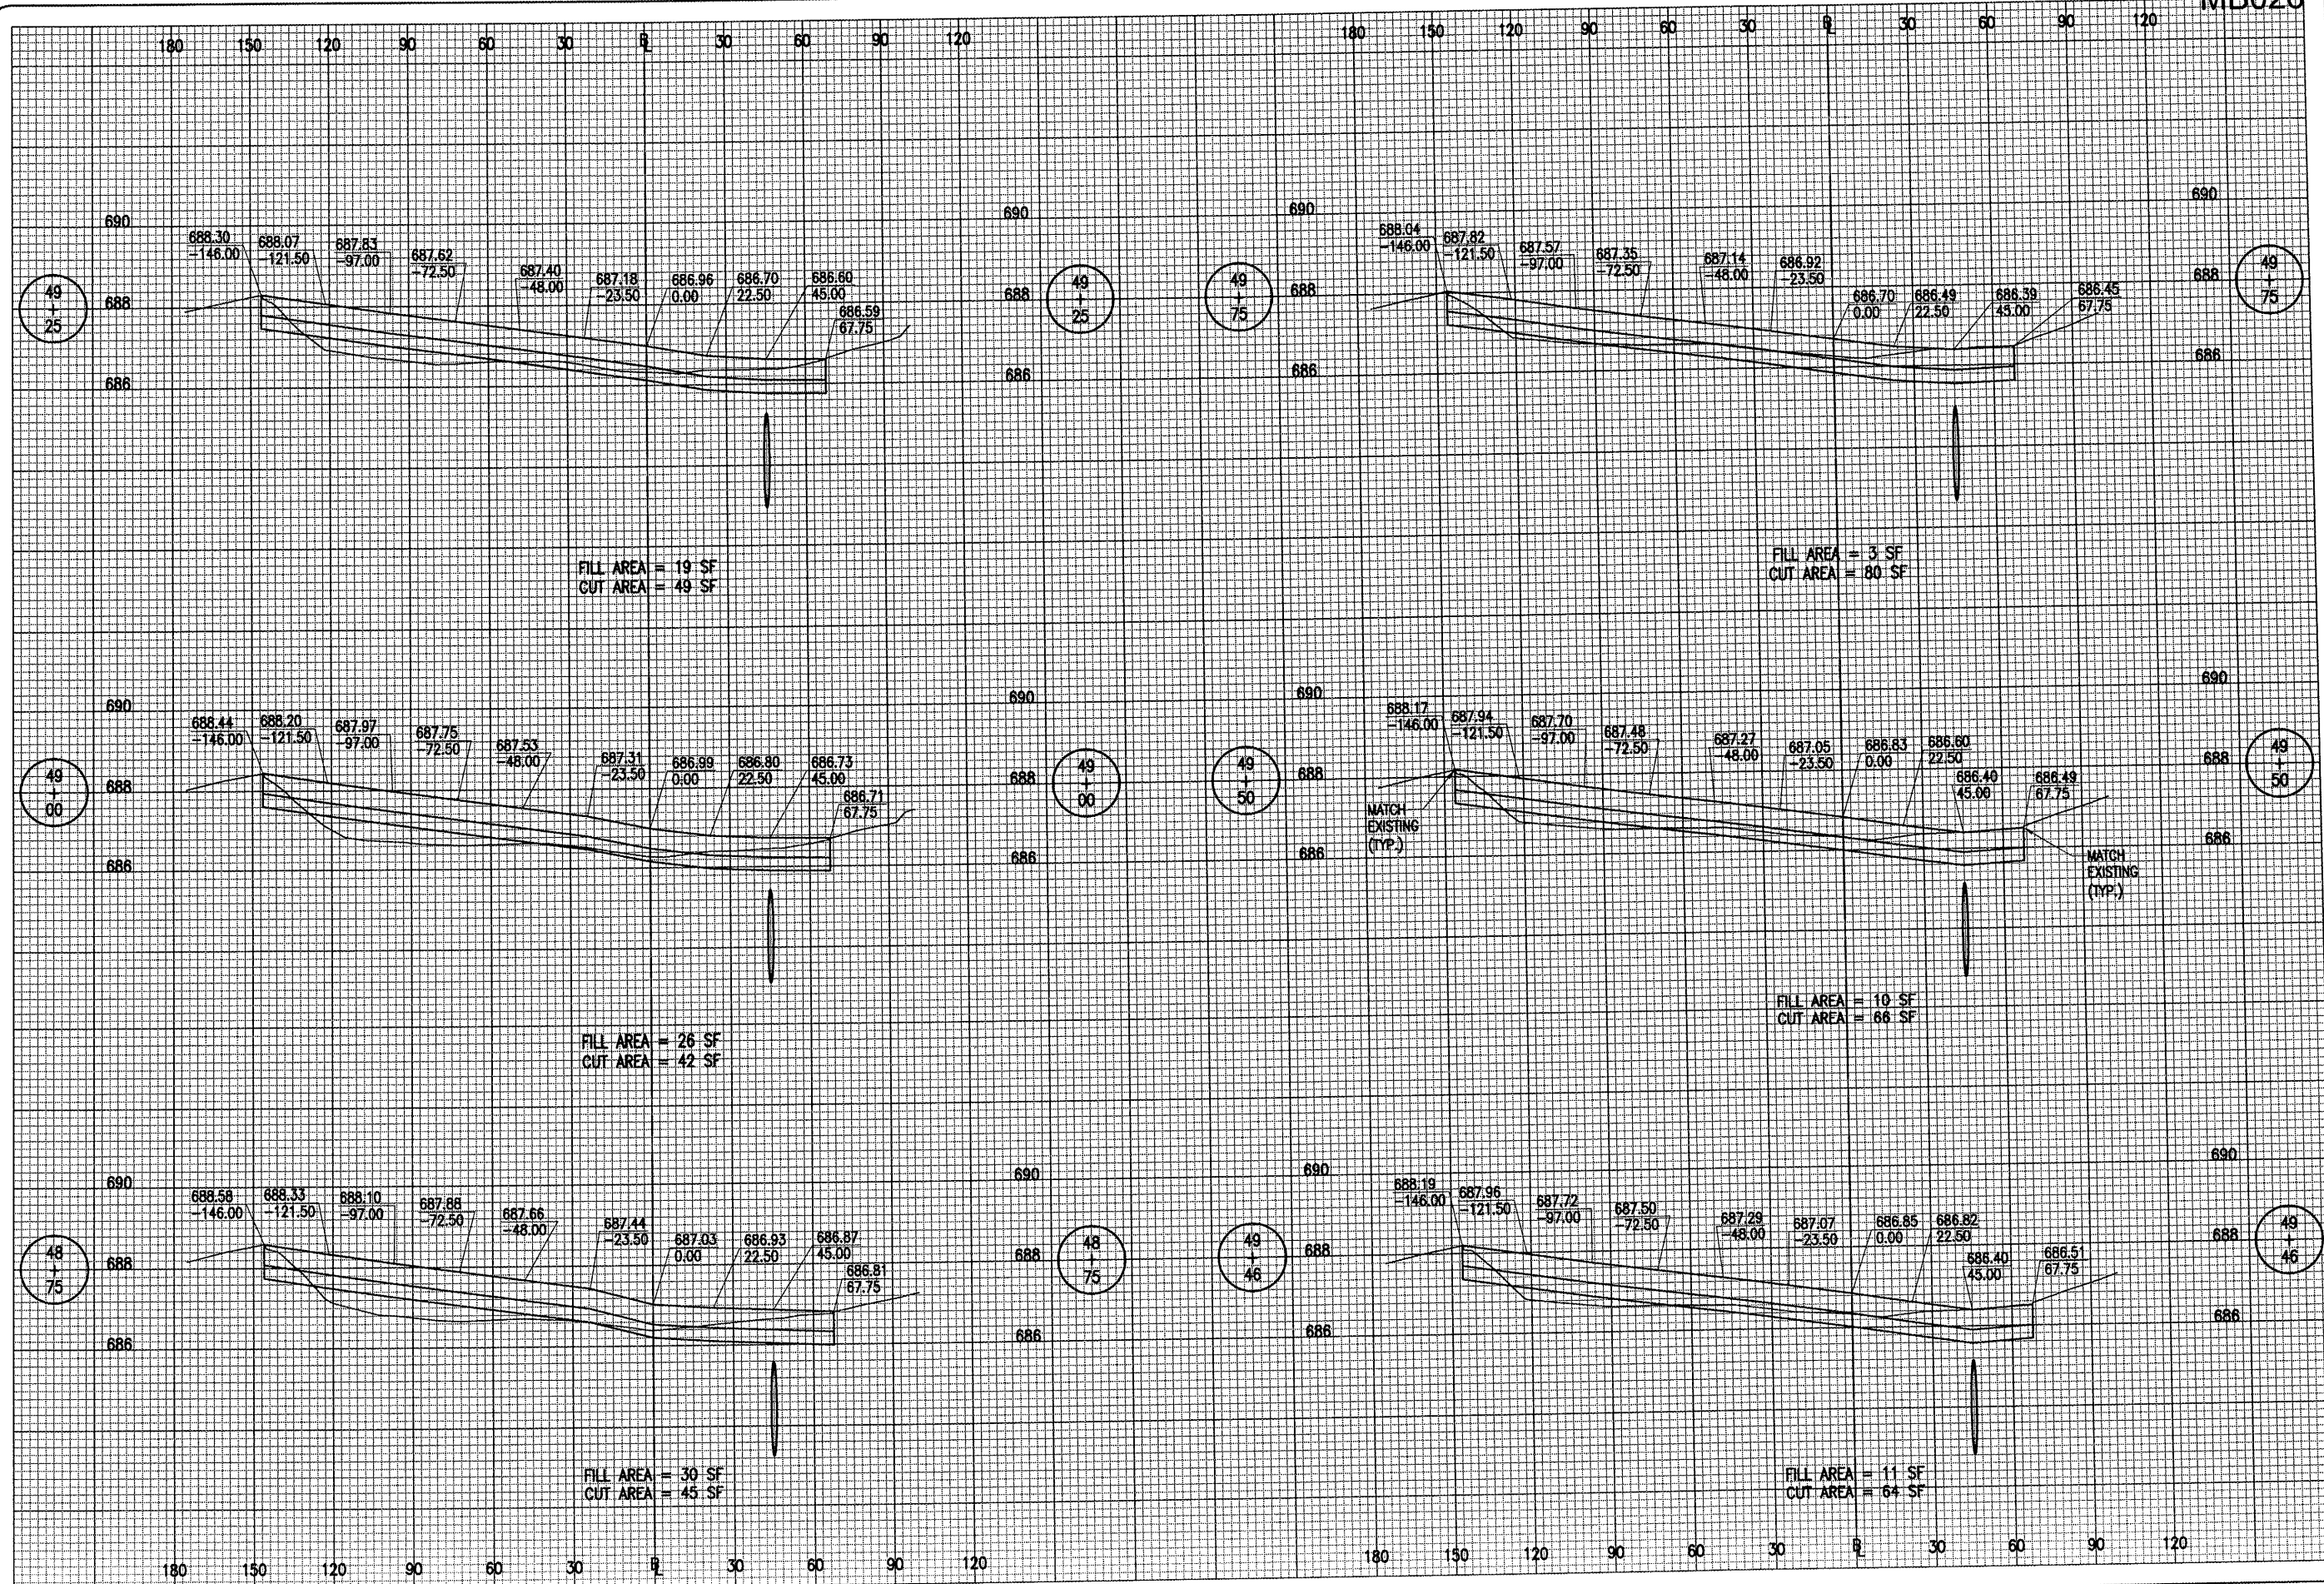

REVISION	DATE	BY

**MACOMB MUNICIPAL AIRPORT
 MACOMB, ILLINOIS**

ILL. PROJ.: MQB-3798 A.I.P. PROJ.: 3-17-0064-B16

I.E. Project No. 08A0004D.0800 Element R-302-RAMP.DWG Scale H. 1" = 30' V. 1" = 2' Date 03/31/08	LAYOUT RAW 03/31/08 DRAWN DPE 03/31/08 REVIEWED CAH 04/24/08
---	--



Hanson Professional Services Inc.
 1525 South Sixth Street
 Springfield, Illinois 62703-2886
 Offices Nationwide

**CONSTRUCT
 RAMP EXPANSION**
 PROPOSED CROSS-SECTIONS
 FOR RAMP EXPANSION
 STA. 48+75 TO STA. 49+75