


APR 25, 2008 10:40 AM WALLE00723  
 I:\AIRPORTS\MACOMB\08A0004\DESIGN\CADD\SHEETS\R-303-RAMP.DWG - Model

MB026

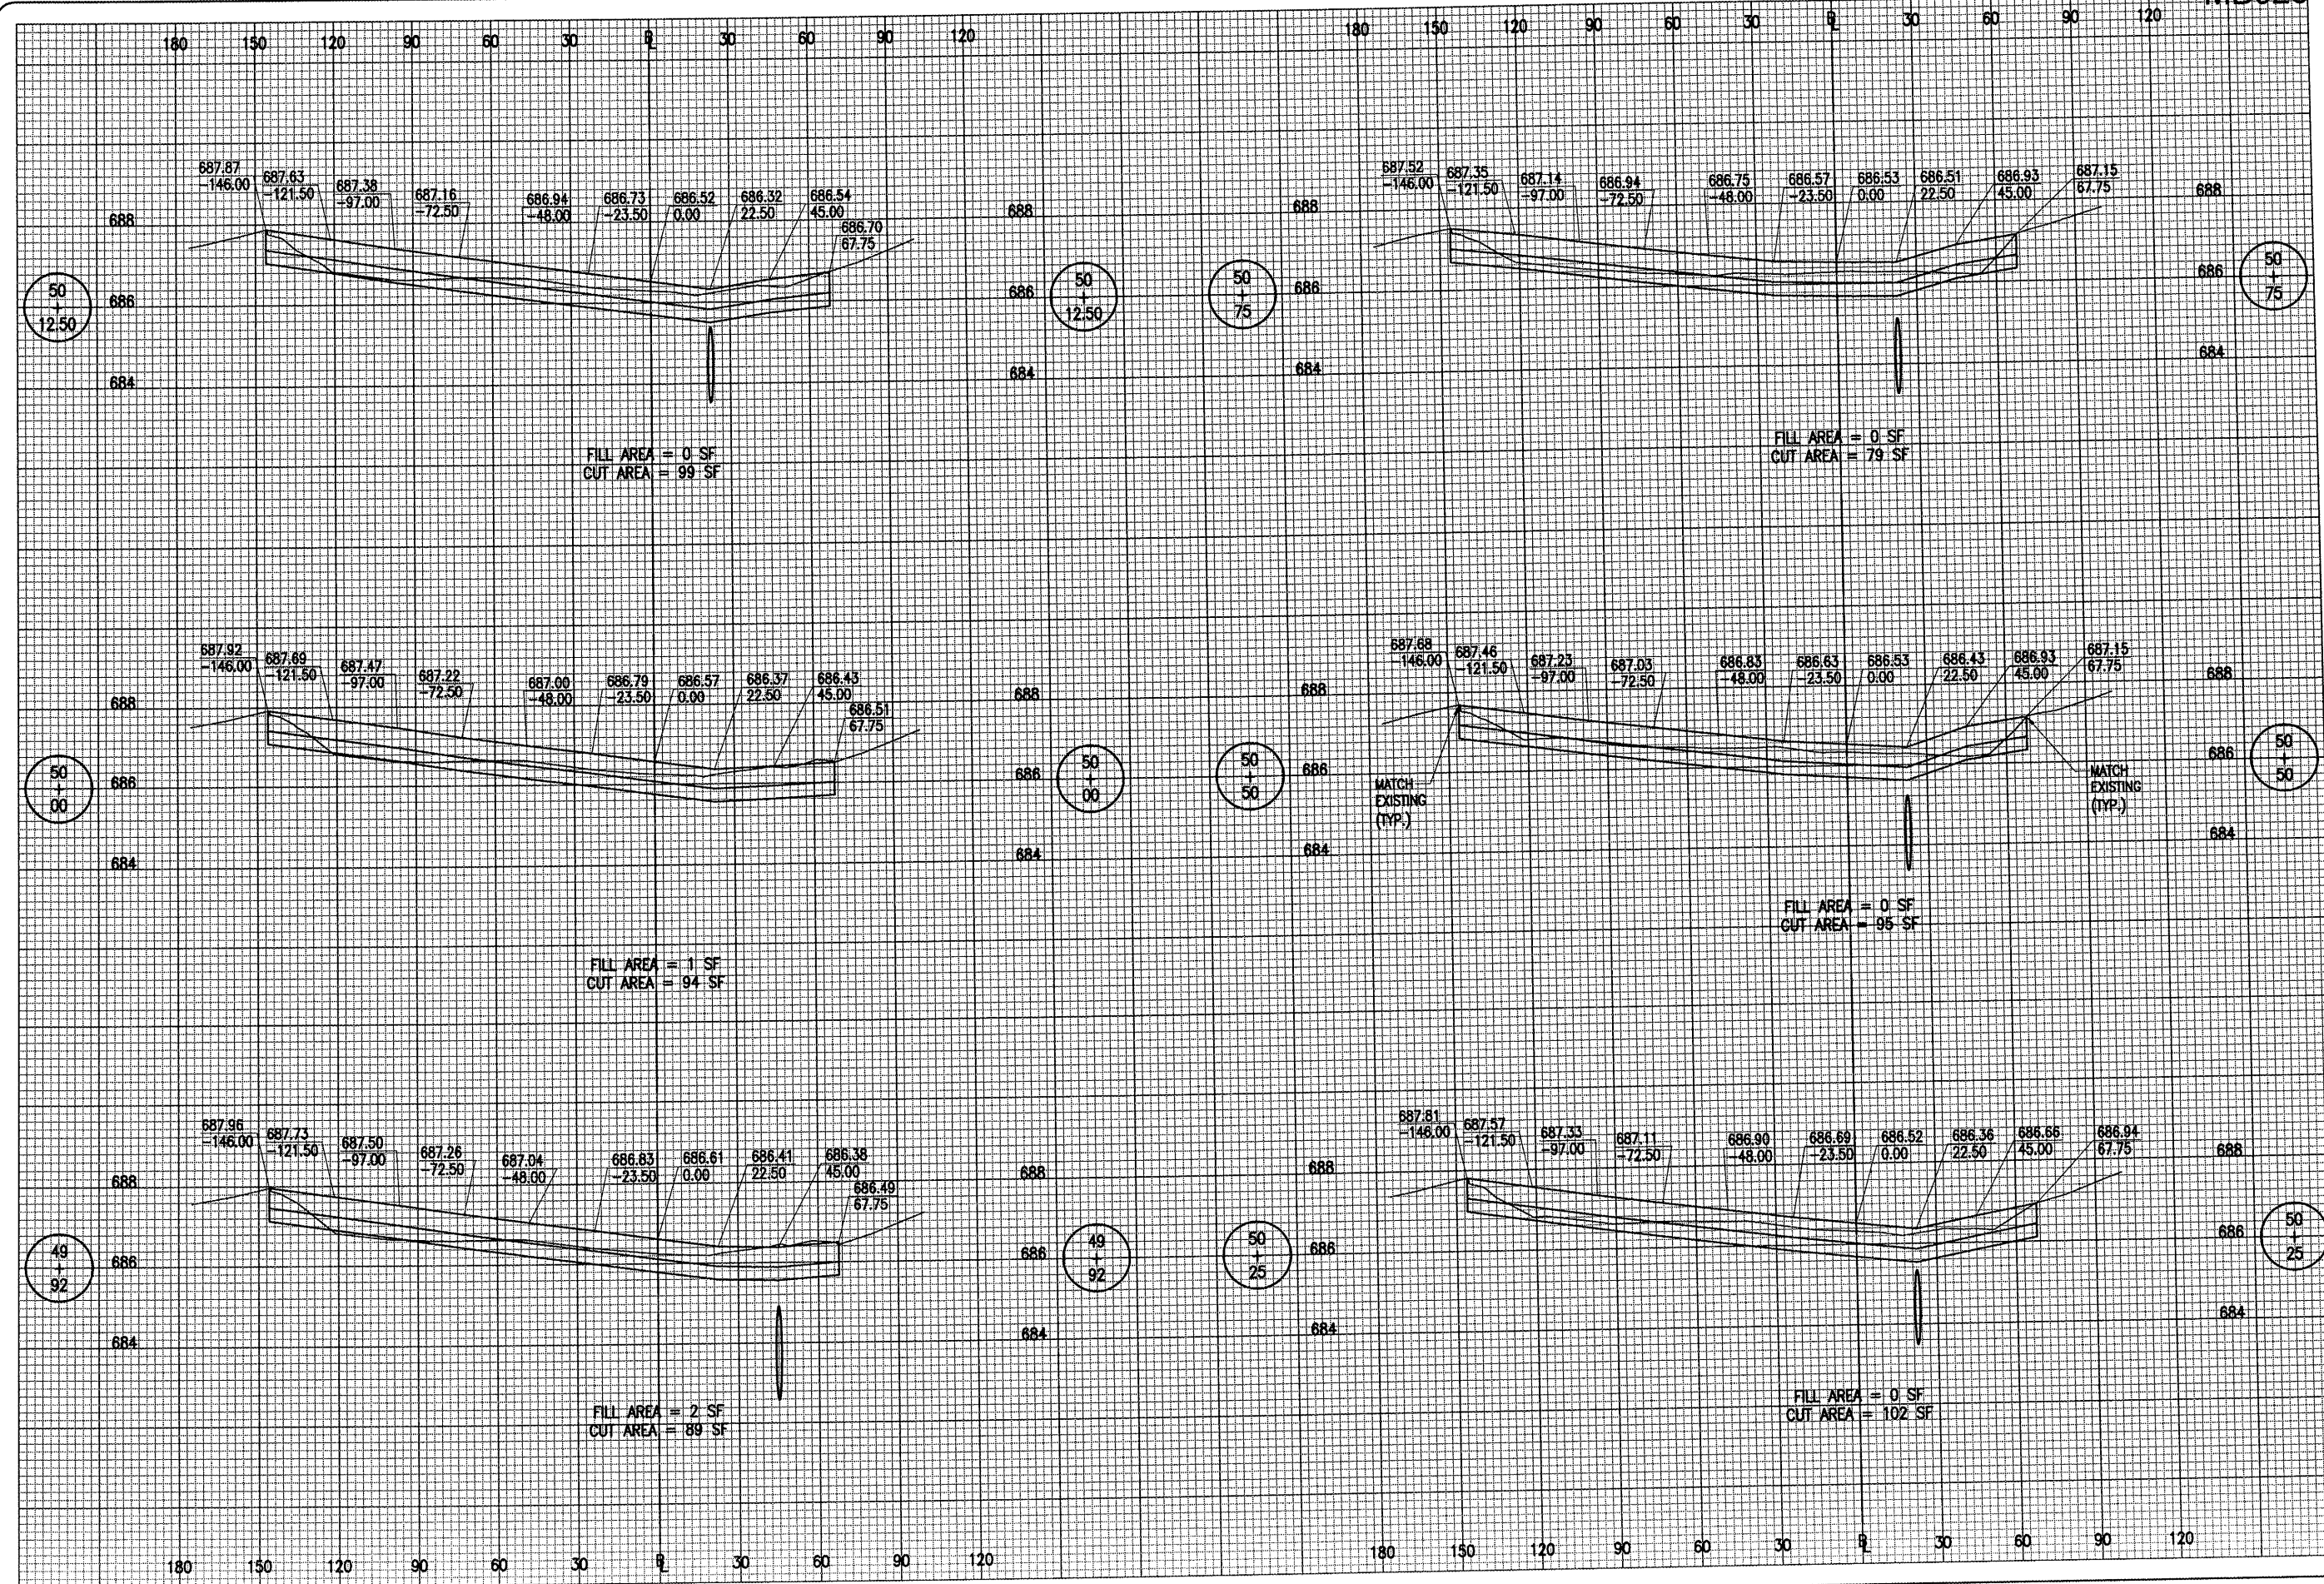

| DATE | REVISION | BY |
|------|----------|----|
|      |          |    |
|      |          |    |
|      |          |    |

**MACOMB MUNICIPAL AIRPORT  
 MACOMB, ILLINOIS**

IL PROJ.: MCB-3798 A.I.P. PROJ.: 3-17-0064-B16

| HE Project No.         | RAW      | 03/31/08 |
|------------------------|----------|----------|
| 08A0004D_0800          |          |          |
| Filename               | DPE      | 03/31/08 |
| R=303-RAMP.DWG         |          |          |
| Scale                  | REVIEWED | 04/24/08 |
| H: 1" = 30' V: 1" = 2' |          |          |
| Date                   |          |          |
| 03/31/08               |          |          |



**CONSTRUCT  
 RAMP EXPANSION**

PROPOSED CROSS-SECTIONS  
 FOR RAMP EXPANSION  
 STA. 49+92 TO STA. 50+75