


APR 25, 2008 10:41 AM WALLE00723  
 I:\AIRPORTS\MACOMB\08A0004\DESIGN\CADD\SHEETS\R-304-RAMP.DWG - Model

MB026

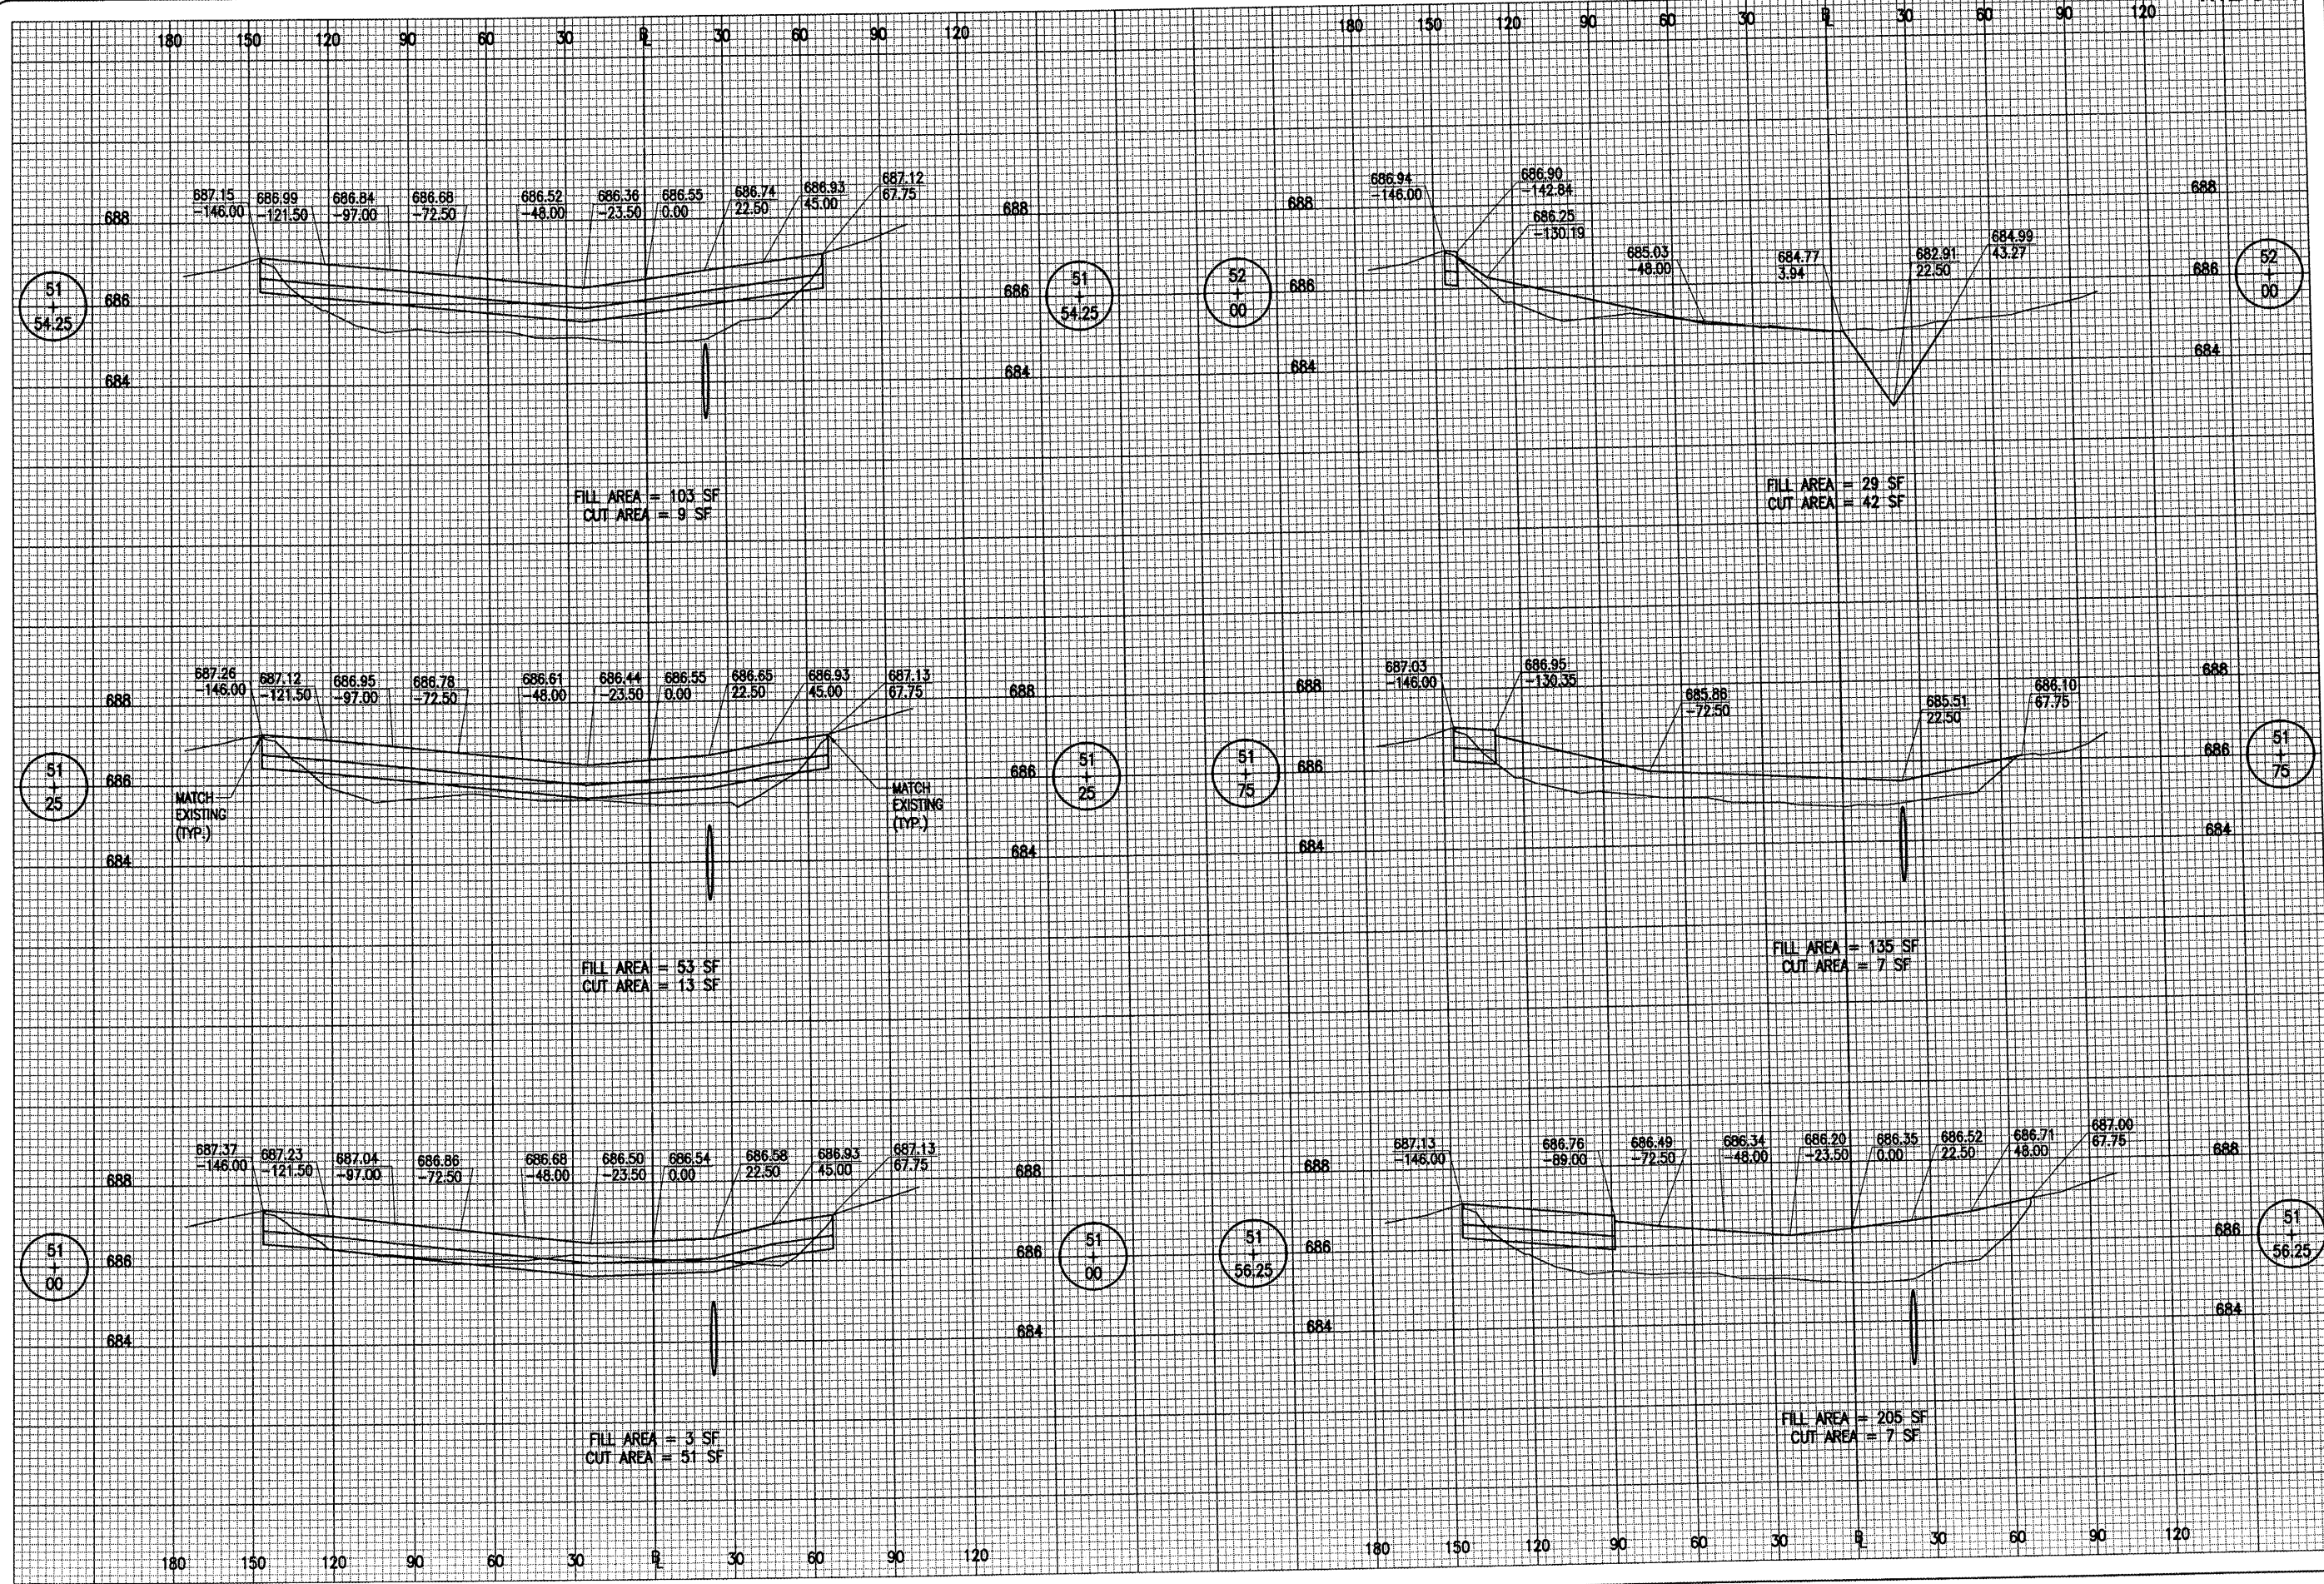

REVISION	DATE	BY

**MACOMB MUNICIPAL AIRPORT  
 MACOMB, ILLINOIS**

IL PROJ.: MOB-3798 A.I.P. PROJ.: 3-17-0064-B16

ILL. Project No. 08A0004D.0800 Filename: R-304-RAMP.DWG Scale: H. 1" = 30' V. 1" = 2' Date: 03/31/08	LAYOUT DRAWN REVIEWED	RAW DPE CAH	03/31/08 03/31/08 04/24/08
---	-----------------------------	-------------------	----------------------------------



Hanson Professional Services Inc.  
 515 S. 5th Street  
 Springfield, Illinois 62702-2888  
 Offices Nationwide

**CONSTRUCT  
 RAMP EXPANSION**  
 PROPOSED CROSS-SECTIONS  
 FOR RAMP EXPANSION  
 STA. 51+00 TO STA. 52+00