


APR 25, 2008 10:42 AM WALLE00723  
 I:\AIRPORTS\MACOMB\08A0004\DESIGN\CADD\SHEETS\R-306-RAMP.DWG - Model

MB026

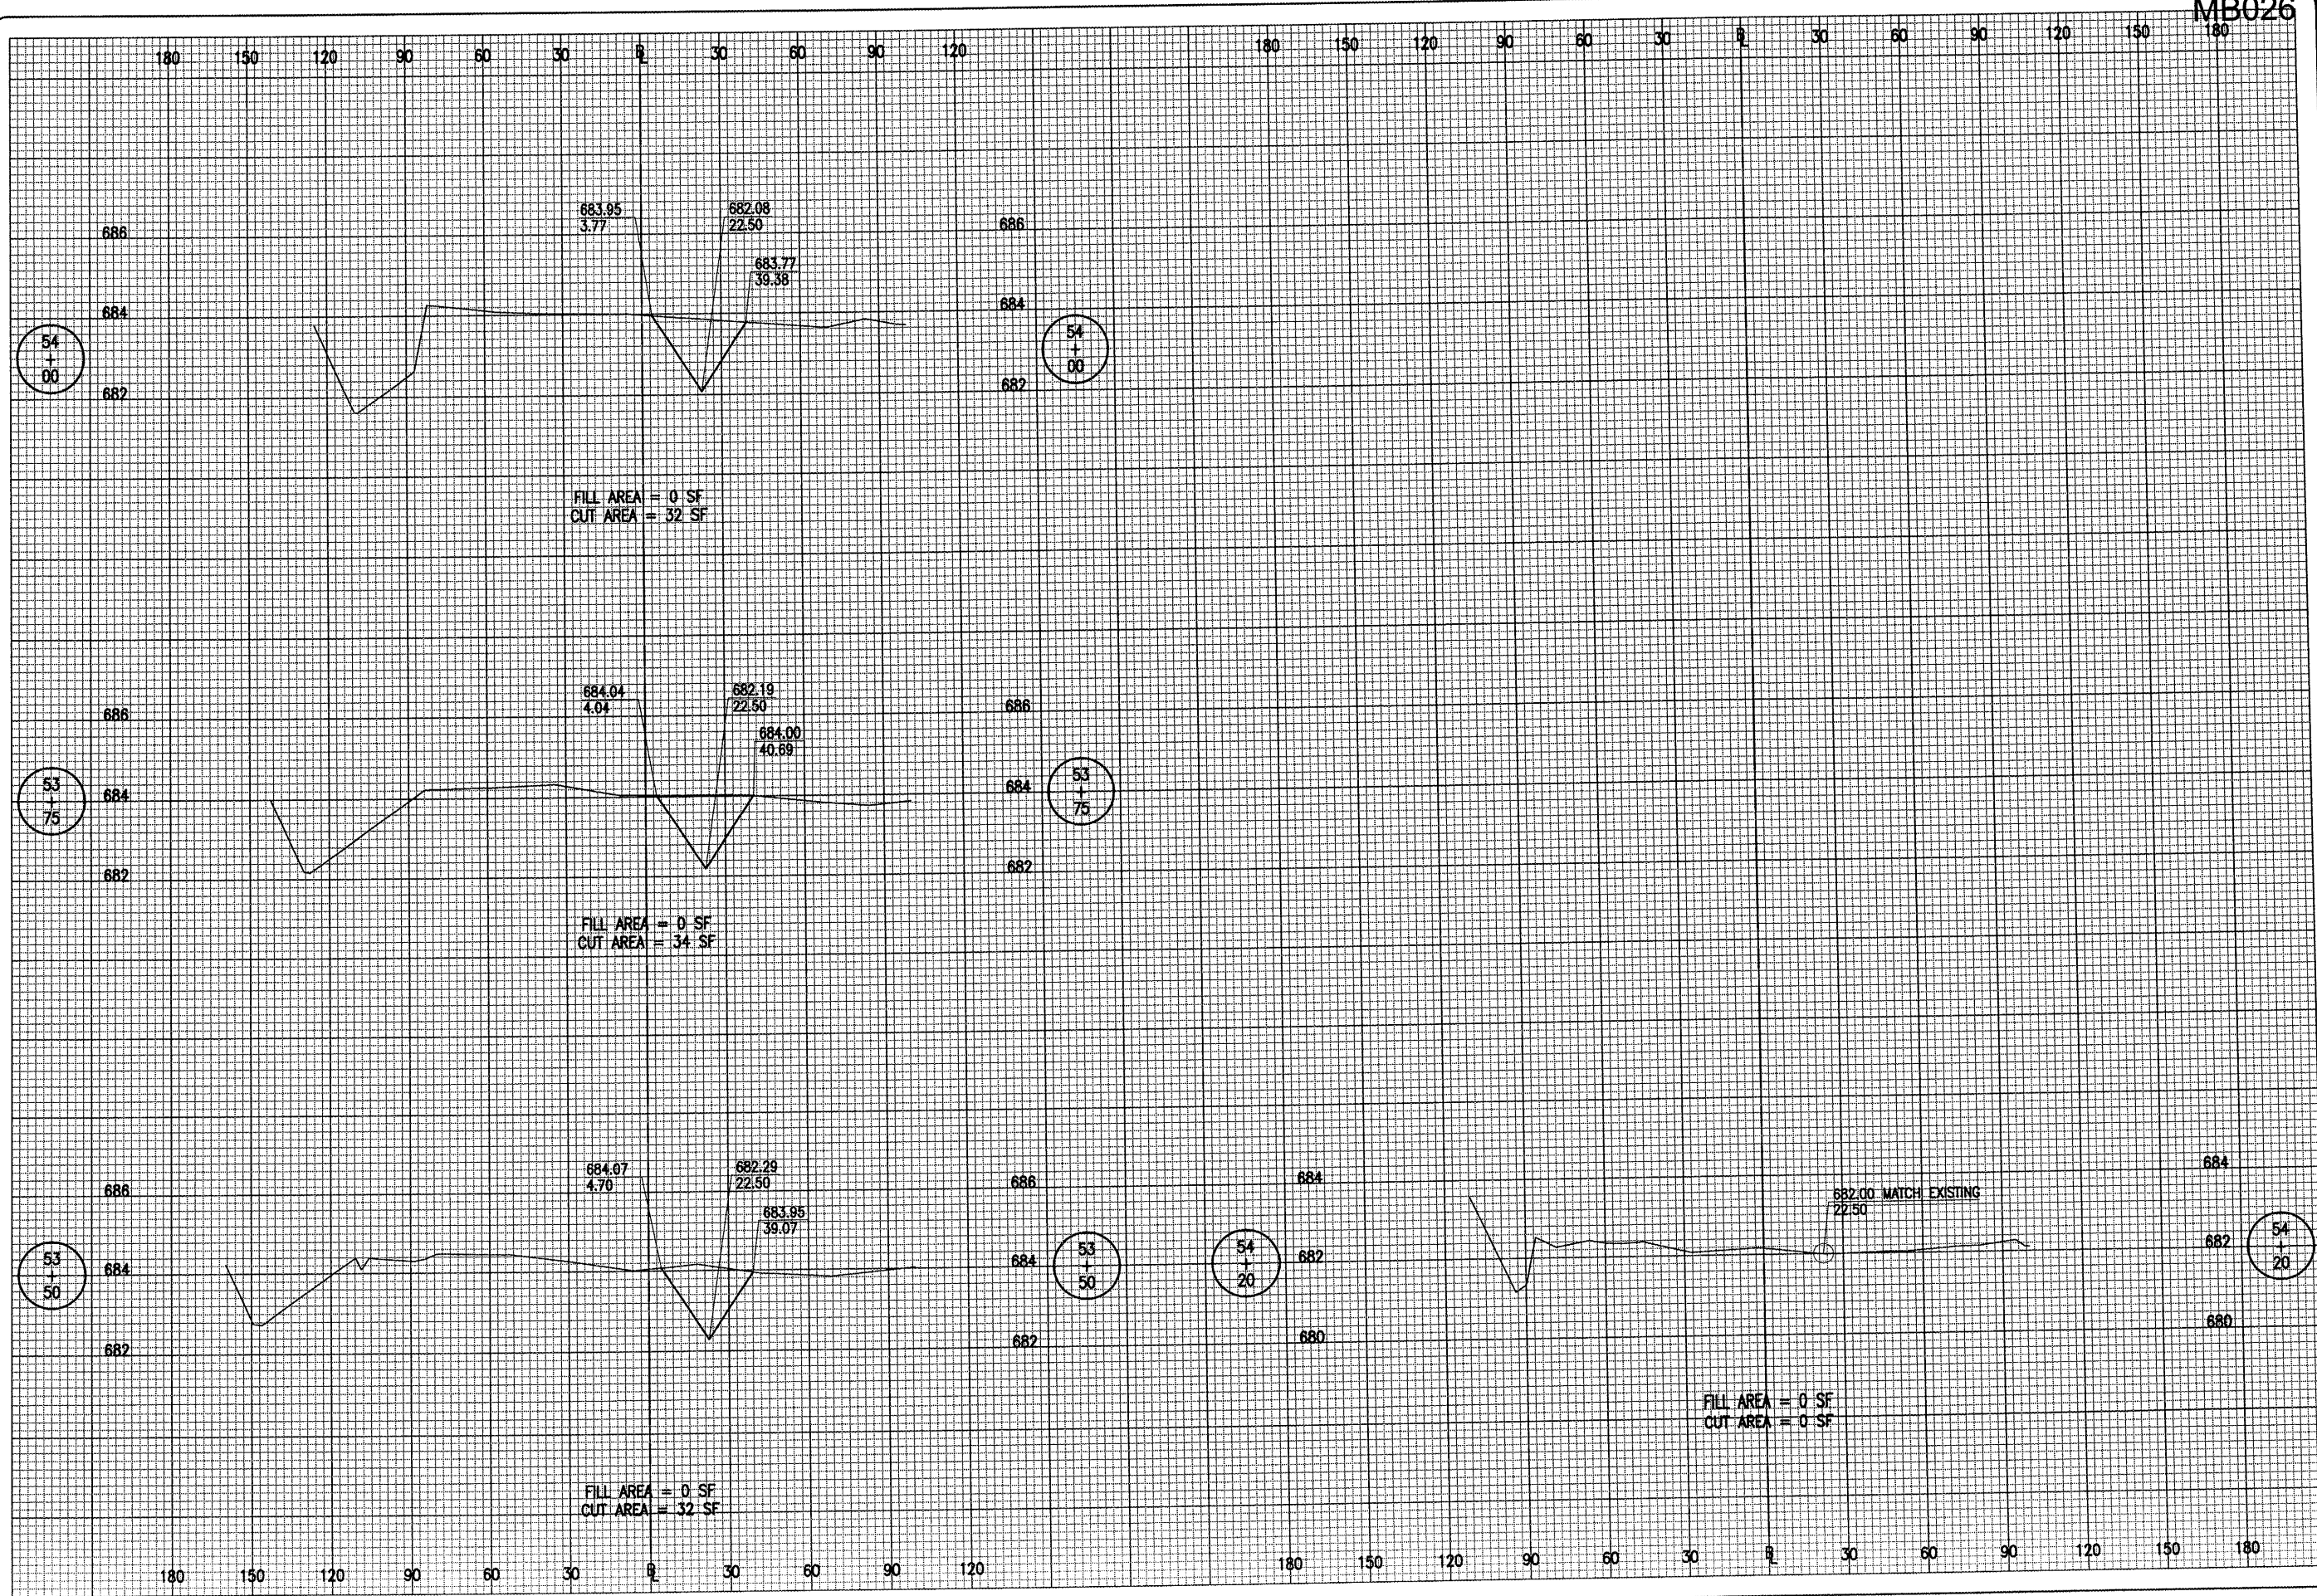

DATE		BY	
DATE		BY	
<b>MACOMB MUNICIPAL AIRPORT MACOMB, ILLINOIS</b>			
IL. PROJ.: MOB-3798		A.I.P. PROJ.: 3-17-0064-816	
HEL Project No. 08A0004D 0800	RAW 03/31/08		
Filename: R-306-RAMP.DWG	DPE 03/31/08		
Scale: H. 1" = 30' V. 1" = 2'	CAH 04/24/08		
Date: 03/31/08			
<b>HANSON</b>			
Hanson Professional Services Inc. 1525 South Sixth Street Springfield, Illinois 62703-2886 Offices Nationwide			
<b>CONSTRUCT RAMP EXPANSION</b>		<b>PROPOSED CROSS-SECTIONS FOR RAMP EXPANSION STA. 53+50 TO STA. 54+20</b>	
<b>32</b>			
32 of 32 sheets			