
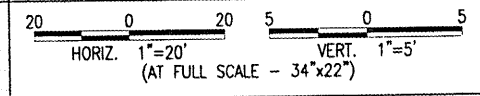


MAY 14, 2008, 2:09 PM KINCA00394  
 I:\AIRPORTS\METROPOLIS\07A0128\CA0\ SHEETS\REVISED\_CROSS-SECTIONS\R-306.DWG - Layout1

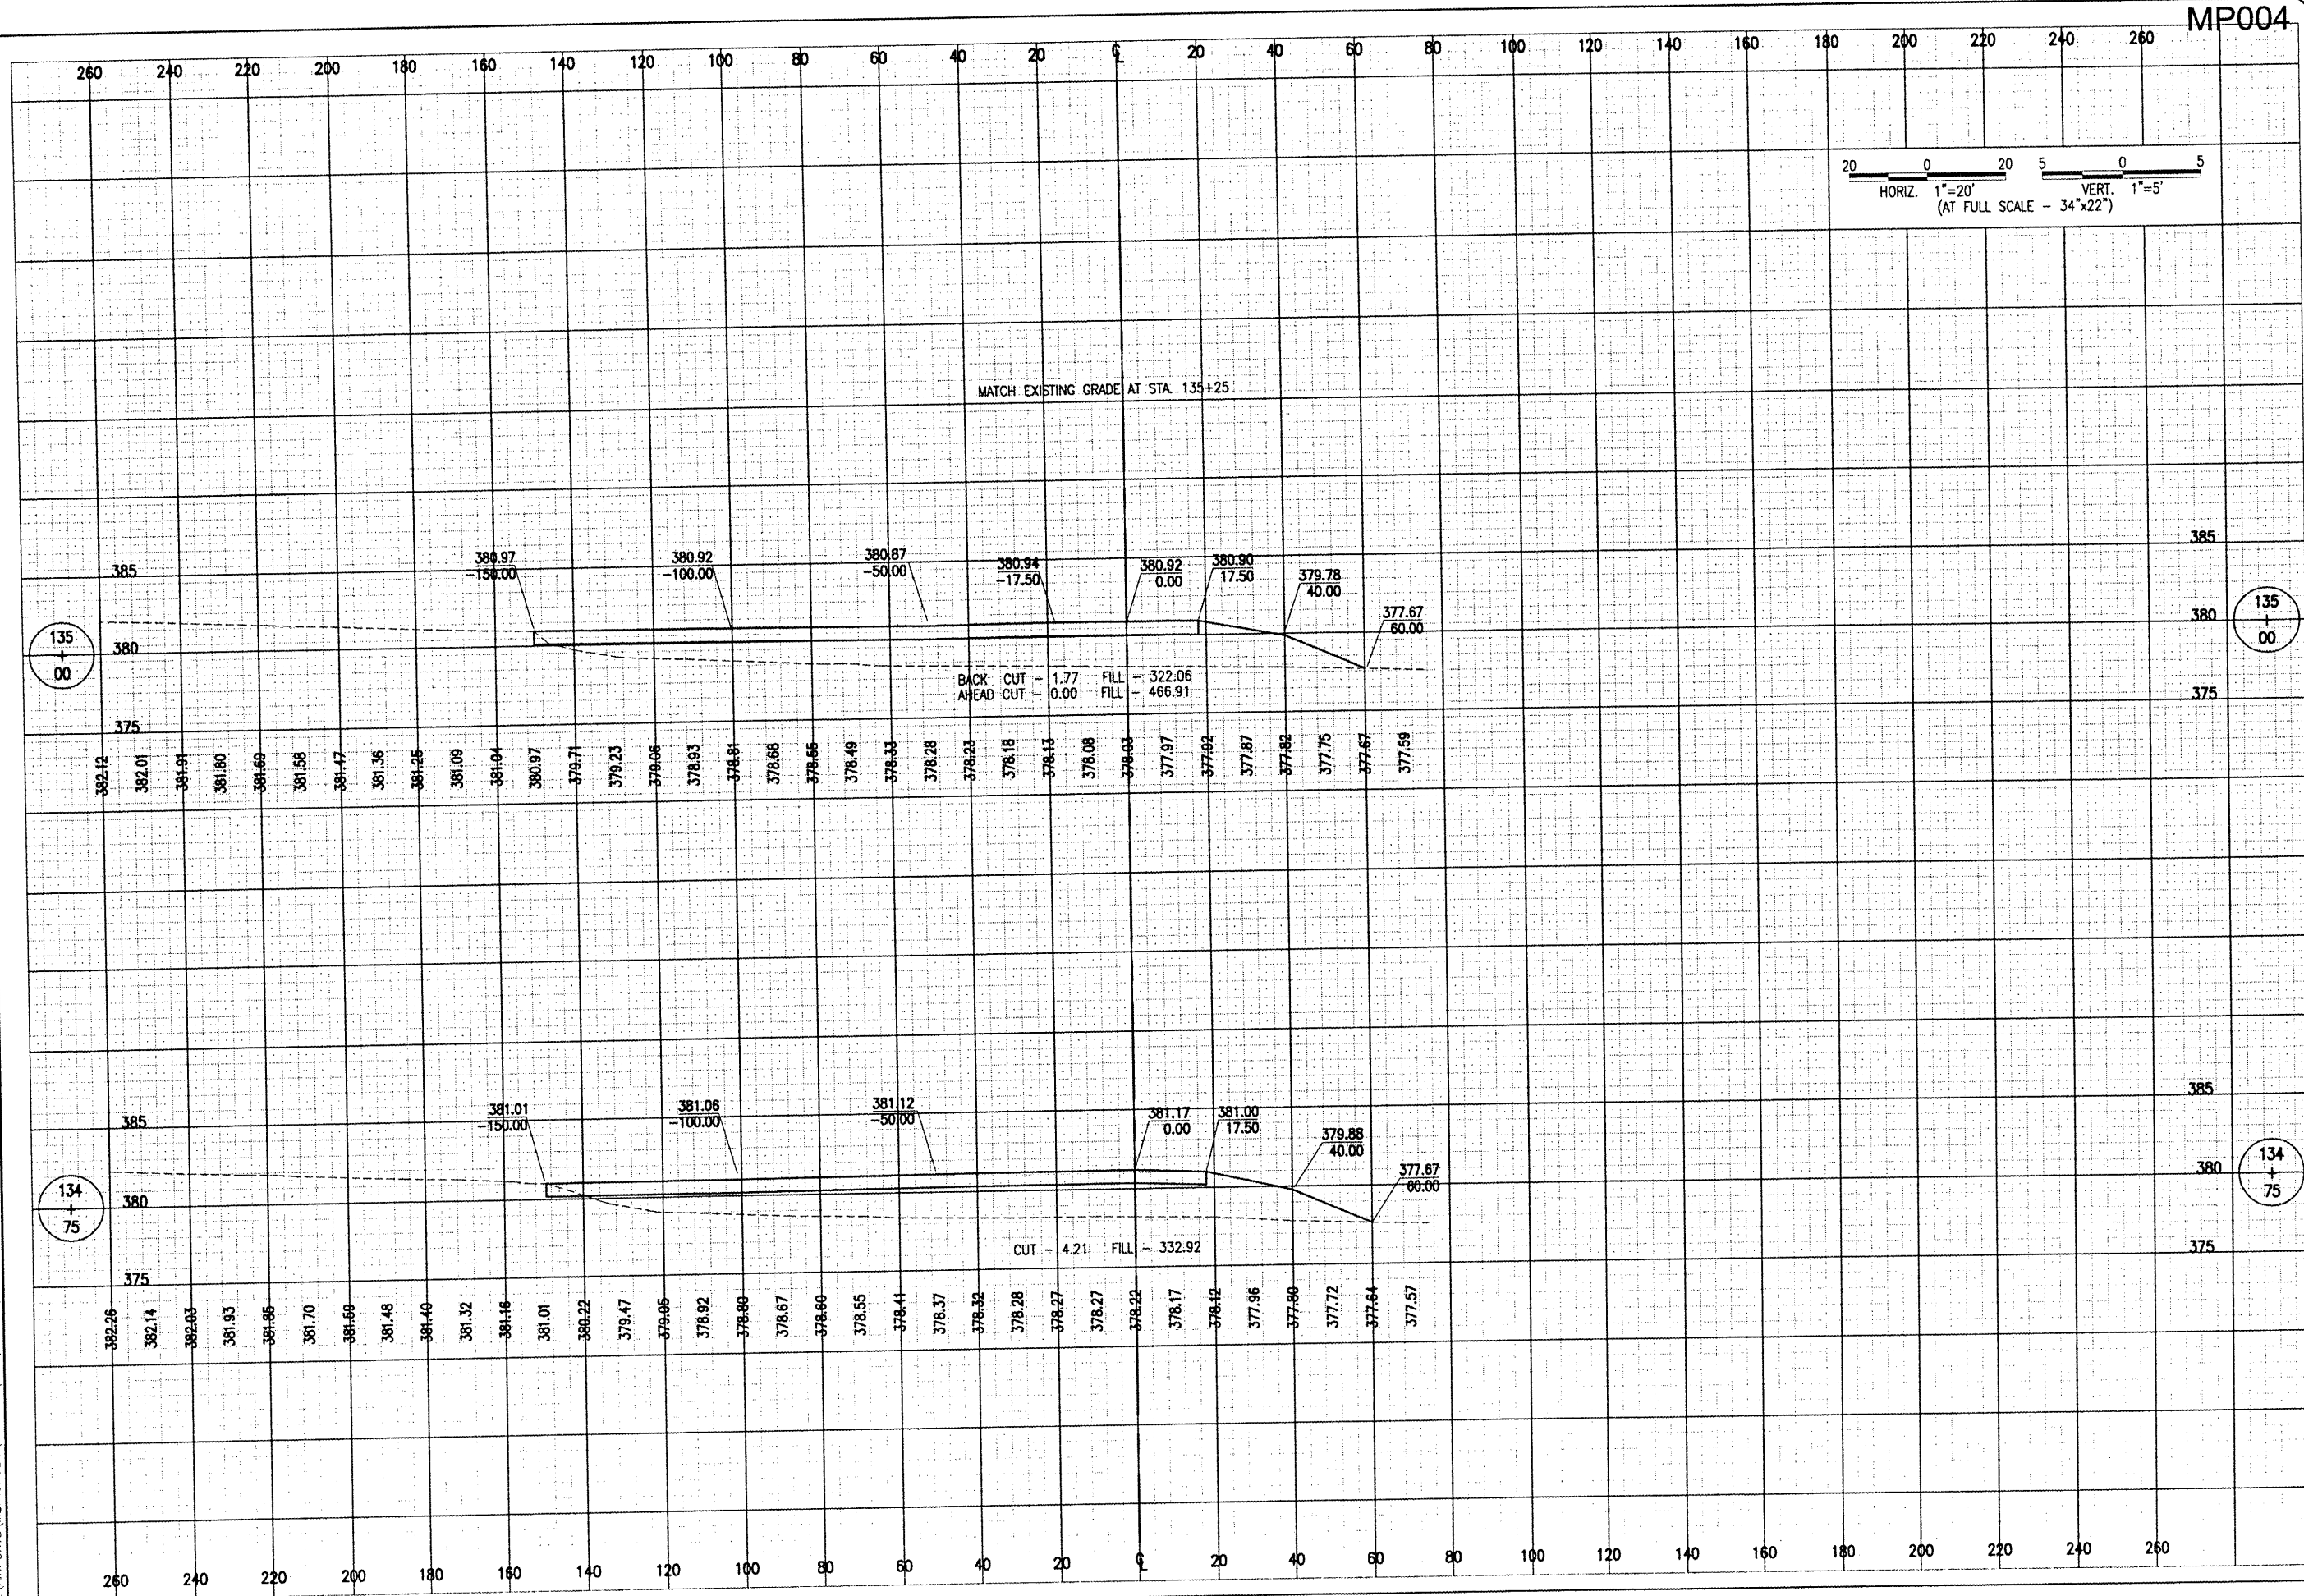


DATE	REVISION	BY

**METROPOLIS MUNICIPAL AIRPORT  
 METROPOLIS, ILLINOIS**

IL PROJ.: M30-3760 A.I.P. PROJ.: 3-17-0067-89

DATE	REVIEWED	BY
03/27/08	CAH	
03/27/08	DK	
03/27/08	DK	

HG. Project No. 07A0128D\_0800  
 Drawing R-306.DWG  
 Scale  
 Date 03/27/08

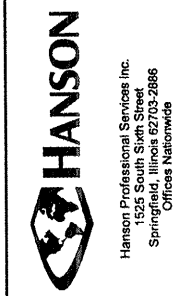

**CONSTRUCT PARTIAL  
 PARALLEL TAXIWAY**

TAXIWAY "A" CROSS-SECTIONS  
 STA. 134+75 TO STA. 135+25