

620-PAVEMENT MARKING-WATERBORNE NOTES

THE PAVEMENT MARKING-WATERBORNE (620) SHALL BE PLACED IN ACCORDANCE WITH ITEM 620 "PAVEMENT MARKING" AS STATED ON PAGE 77 OF THE SUPPLEMENTAL SPECIFICATIONS AND RECURRING SPECIAL PROVISIONS, ADOPTED JULY 1, 2004.

THIS ITEM SHALL CONSIST OF TAXIWAY CENTERLINE AND TIE DOWN MARKING IN ACCORDANCE WITH THESE SPECIFICATIONS AND AT THE LOCATIONS SHOWN ON THE CONSTRUCTION PLANS. ALL TAXIWAY AND APRON MARKING WILL BE YELLOW IN COLOR. THE PROPOSED PAVEMENT MARKING WILL BE APPLIED IN TWO APPLICATIONS.

ANY MATERIAL DELIVERED THAT FAILS TO MEET THE SPECIFICATIONS SHALL BE DISPOSED OF BY THE VENDOR AND IMMEDIATELY REPLACED WITH ACCEPTABLE MATERIAL ENTIRELY AT THE VENDOR'S EXPENSE, INCLUDING HANDLING AND TRANSPORTATION CHARGES.

ALL CURING COMPOUND WILL BE CLEANED FROM CONCRETE PAVEMENT PRIOR TO APPLYING PAINT. NO EXCEPTIONS.

ALL PROPOSED MARKING WILL BE COMPLETED IN ACCORDANCE WITH THE DETAILS SHOWN ON THE CONSTRUCTION PLANS.

GLASS BEADS SHALL BE REQUIRED ONLY ON THE SECOND APPLICATION OF YELLOW PAINT.

CUT-OFF SHEETS WILL BE REQUIRED TO INSURE STRAIGHT EDGES.


THE PROPOSED MARKING WILL BE PAID FOR UNDER ITEM:
AR620520 PAVEMENT MARKING-WATERBORNE ___ PER S.F.

TAR EMULSION SEAL COAT


THIS ITEM OF WORK SHALL CONSIST OF THE APPLICATION OF TWO COATS OF TAR EMULSION SEAL COAT ON A PREPARED ASPHALT SURFACE. THE AREA TO RECEIVE THE SEAL COAT IS AS DETAILED ON THIS SHEET. THE CONTRACTOR WILL BE REQUIRED TO REMOVE ANY MATERIAL THAT IS SPLASHED OR SPRAYED ON ANY/OR ALL BUILDINGS OR CONCRETE.

THE SEAL COAT MIXTURE AND APPLICATION SHALL BE IN ACCORDANCE WITH ITEM 625 "TAR EMULSION PROTECTIVE SEAL COAT" AS STATED ON PAGE 88 OF THE SUPPLEMENTAL SPECIFICATIONS AND RECURRING SPECIAL PROVISIONS, ADOPTED JULY 1, 2004.

THIS ITEM OF WORK SHALL BE PAID FOR UNDER ITEM:
AR625510 "TAR EMULSION SEAL COAT" - PER S.Y.

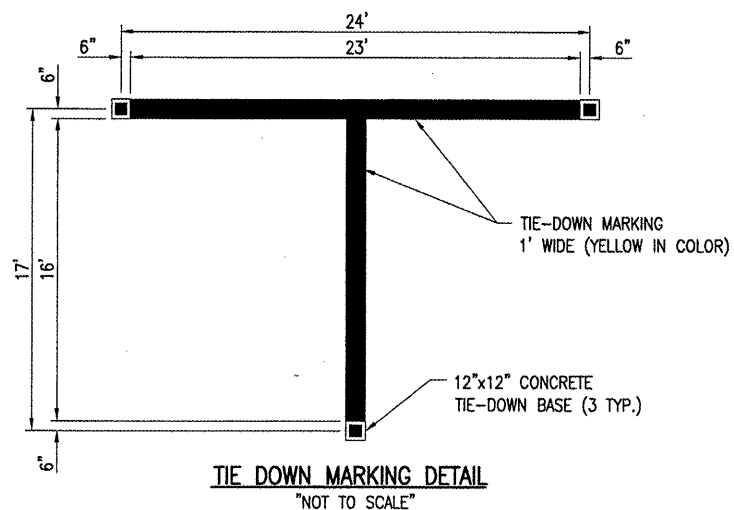


MARKING QUANTITIES			
DESCRIPTION	UNIT AREA	NO. REQUIRED	TOTAL AREA
TIE-DOWN MARKING	39	3	117
TAXIWAY CENTERLINE	129	1	129
TOTAL YELLOW			246
TOTAL MARKING			246

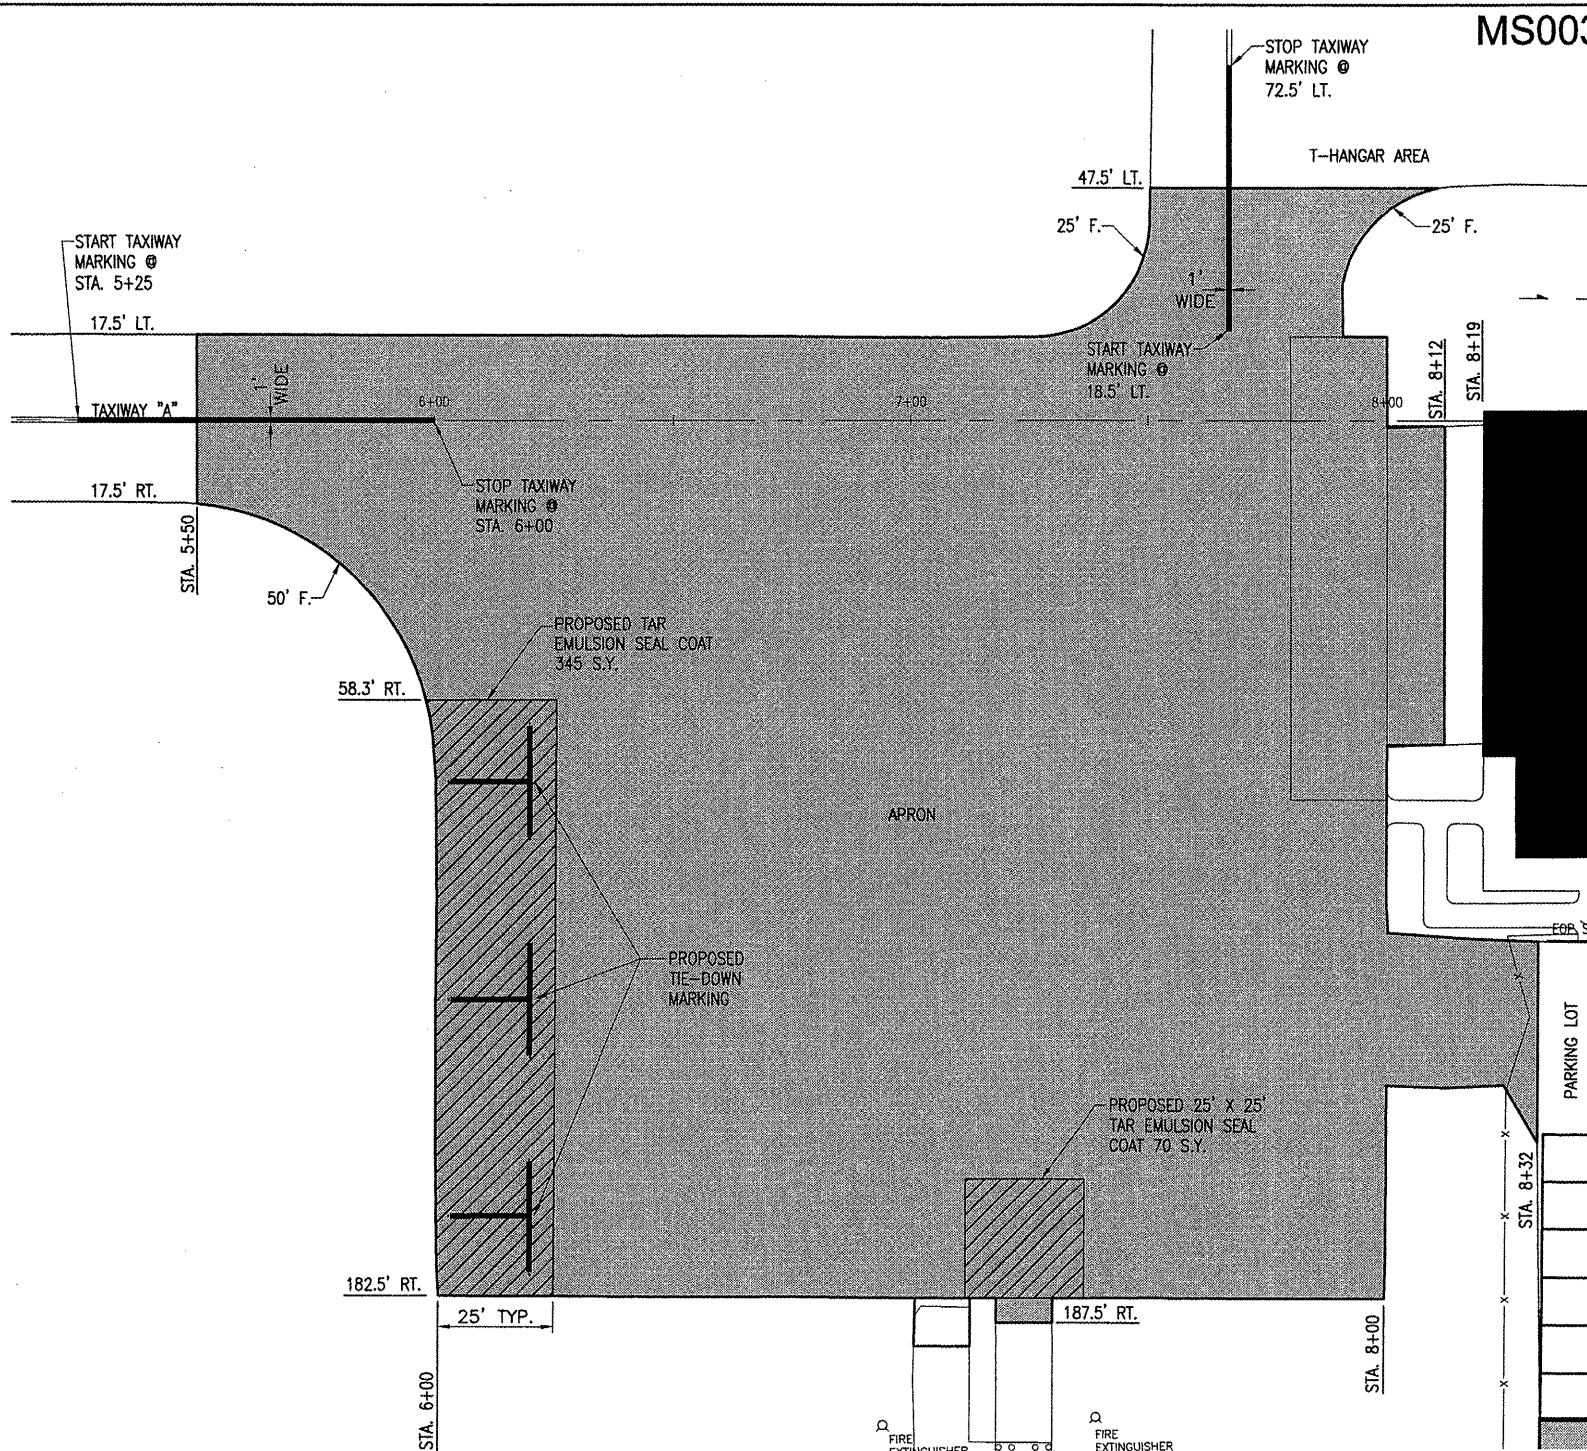

LEGEND

- EXISTING PAVEMENT
- PROPOSED IMPROVEMENTS
- EXISTING BUILDING
- PROPOSED TAR EMULSION SEAL COAT
- EXISTING FENCE
- EXISTING DITCH
- EXISTING MARKING
- PROPOSED MARKING
- PROPOSED TIE-DOWNS

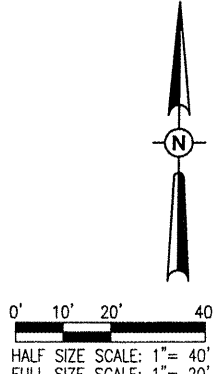

MS003

DATE	REVISION	BY

**ROBERT F. TRACY MUNICIPAL AIRPORT
MT. STERLING, ILLINOIS**

HEL Project No. 07A0058D.0800	Drawn R-151MRK.DWG	Scale 1" = 20'	Date 12/03/07
LAYOUT	KDM	12/03/07	
DRAWN	BAK	12/03/07	
REVIEWED	CAH	04/14/08	

HANSON
Hanson Professional Services Inc.
1500 South State Street
Springfield, IL 62703-2886
Offices Nationwide

**EXPAND AUTO PARKING
LOT & OVERLAY APRON
MARKING PLAN FOR
AIRCRAFT PARKING APRON**

MAY 11, 2008 4:53 PM HAGL000362
I:\AIRPORTS\MSTERLING\07A0058\CAO\SHEETS\R-151MRK.DWG - APRON