
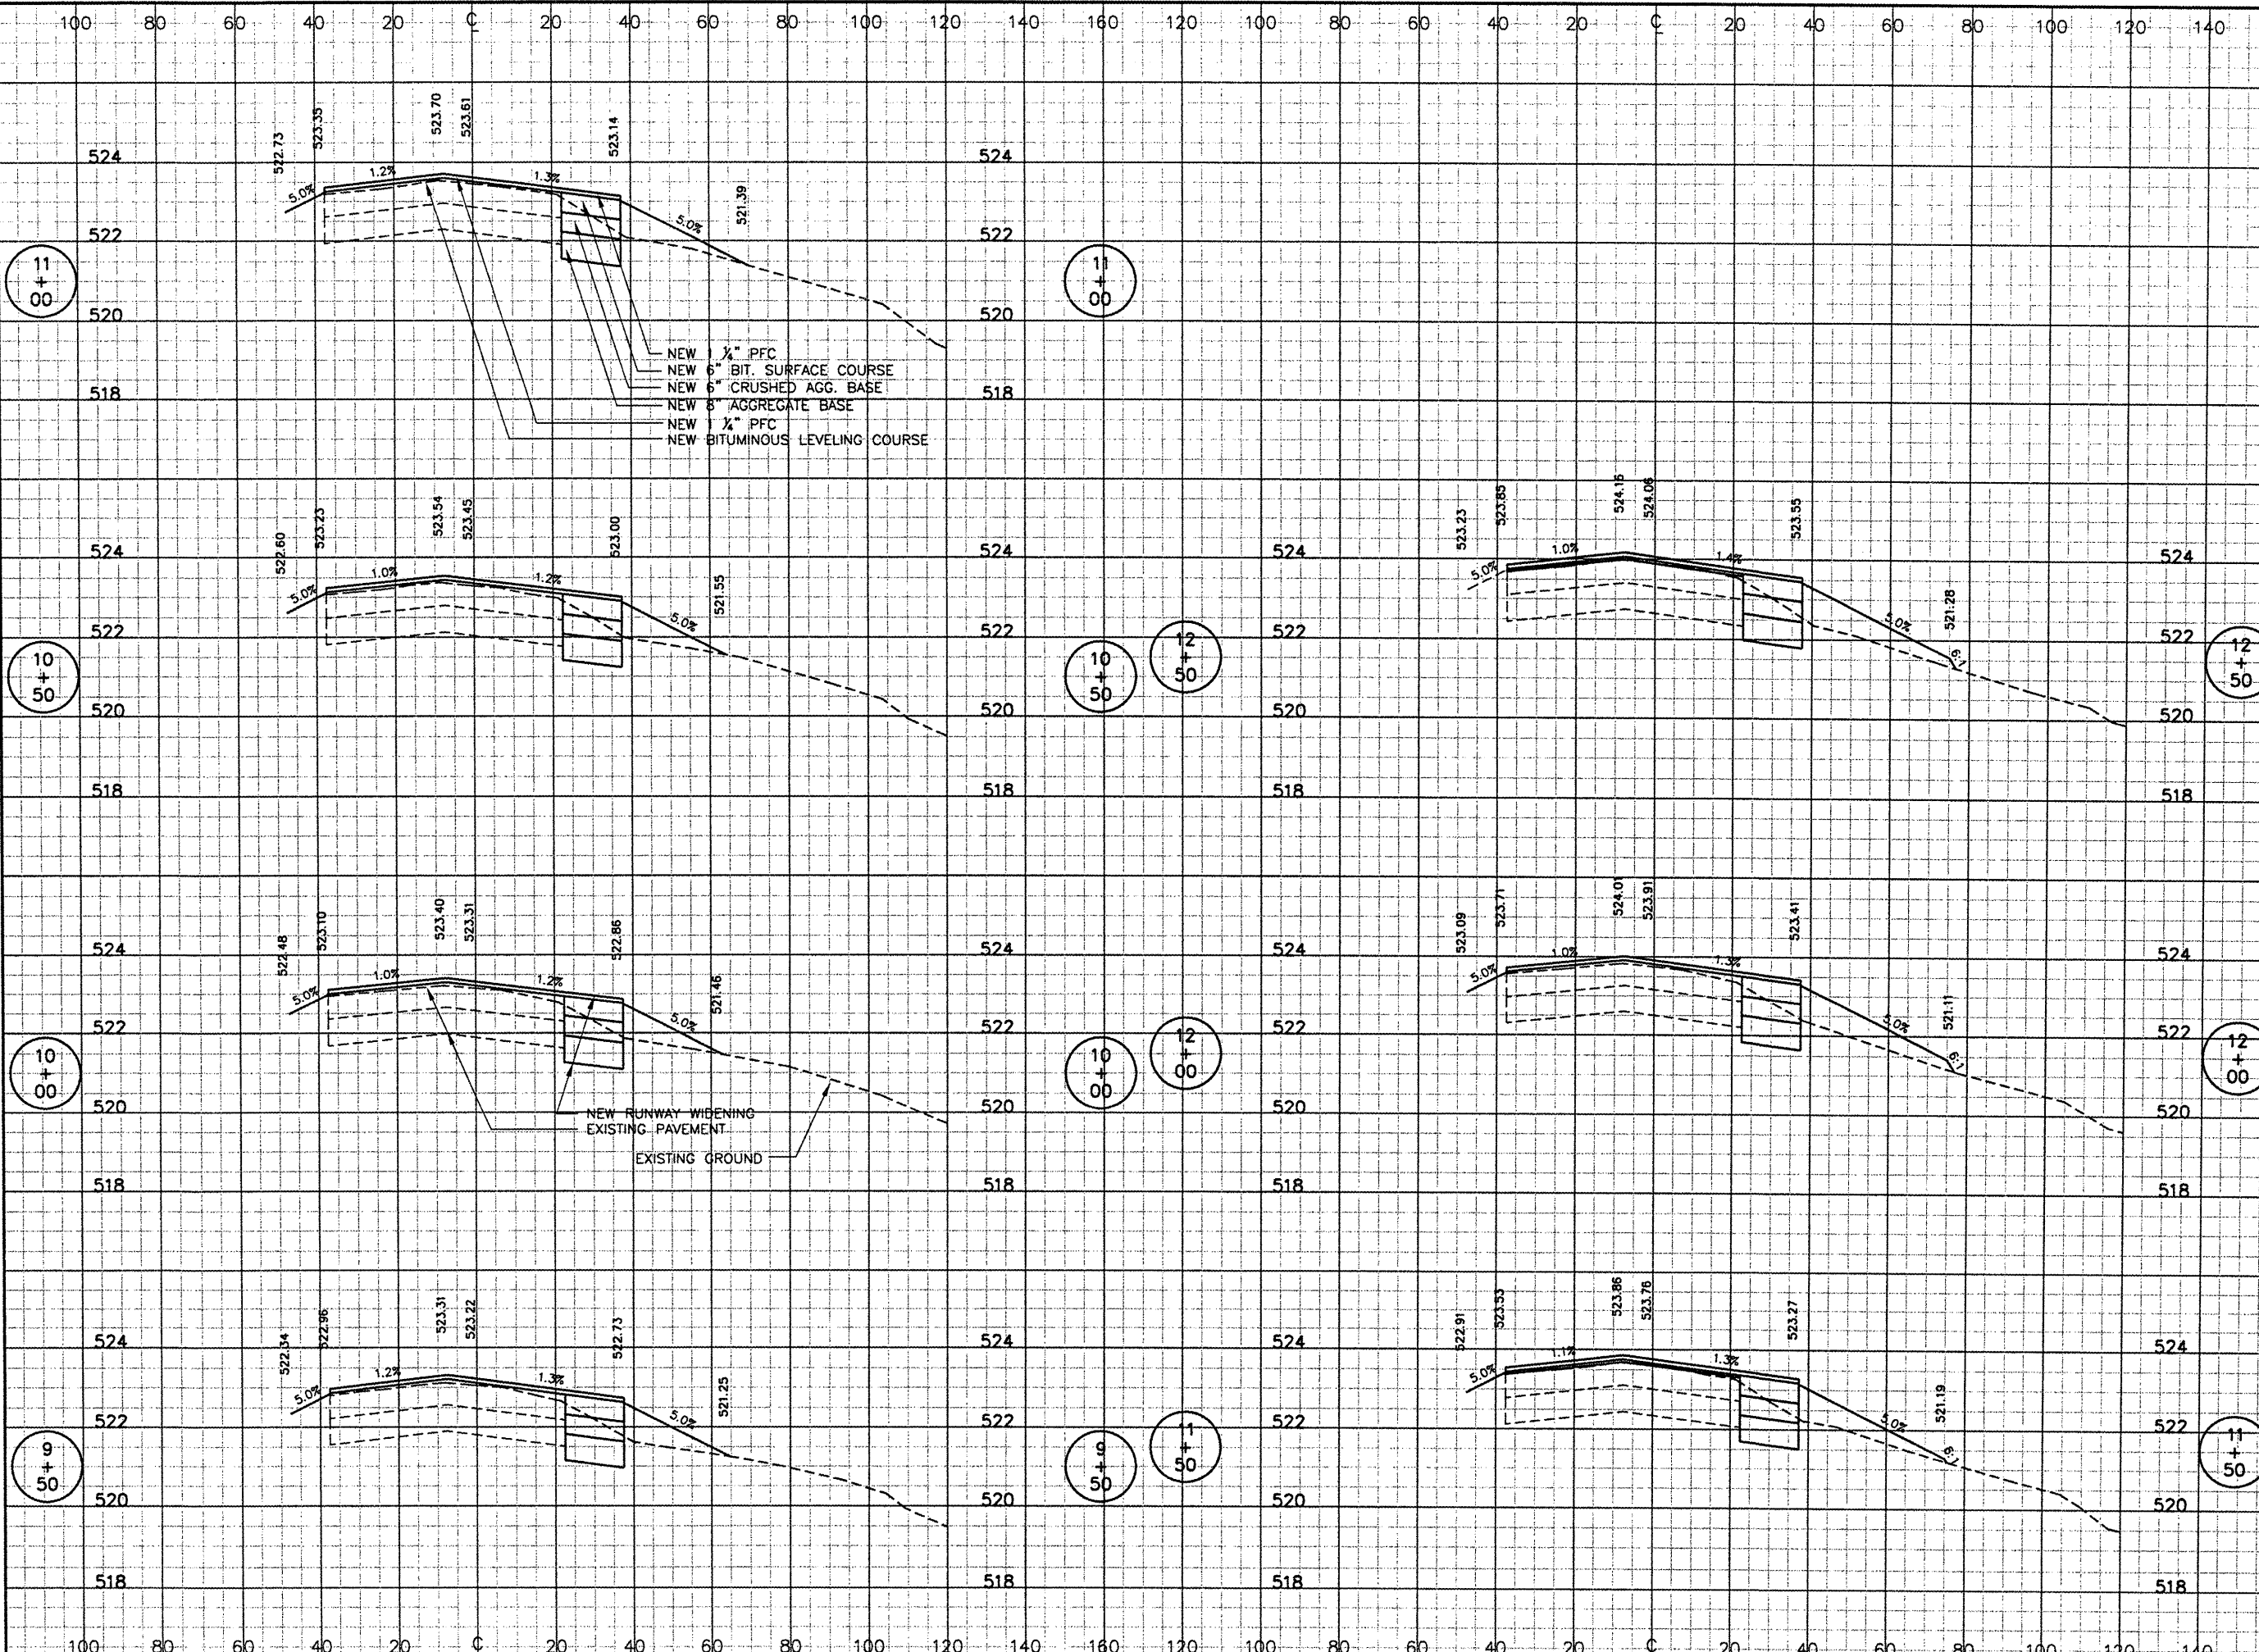


REVISIONS		
NUMBER	BY	DATE

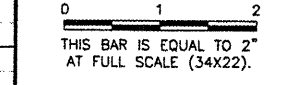

NEW 1 1/4" PFC
 NEW 6" BIT. SURFACE COURSE
 NEW 6" CRUSHED AGG. BASE
 NEW 8" AGGREGATE BASE
 NEW 1 1/4" PFC
 NEW BITUMINOUS LEVELING COURSE

NEW RUNWAY WIDENING
 EXISTING PAVEMENT
 EXISTING GROUND

**SPARTA COMMUNITY AIRPORT
 HUNTER FIELD
 SPARTA, ILLINOIS**

**WIDEN AND OVERLAY RUNWAY 18/36
 CROSS SECTIONS 2
 STA. 9+50 TO STA. 12+50**

© Copyright CMT, Inc.
CMT
 CRAWFORD, MURPHY & TILLY, INC.
 CONSULTING ENGINEERS
 License No. 84-000513

DESIGN BY:	KLB
DRAWN BY:	CMT
CHECKED BY:	JEF
APPROVED BY:	JEF
DATE:	03/21/2008
JOB No:	0641203