



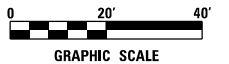

NOTES:

- 1) INSTALL TEMPORARY DITCH CHECKS AS DIRECTED BY THE ENGINEER.
- 2) EXISTING GUARDRAIL TO REMAIN.

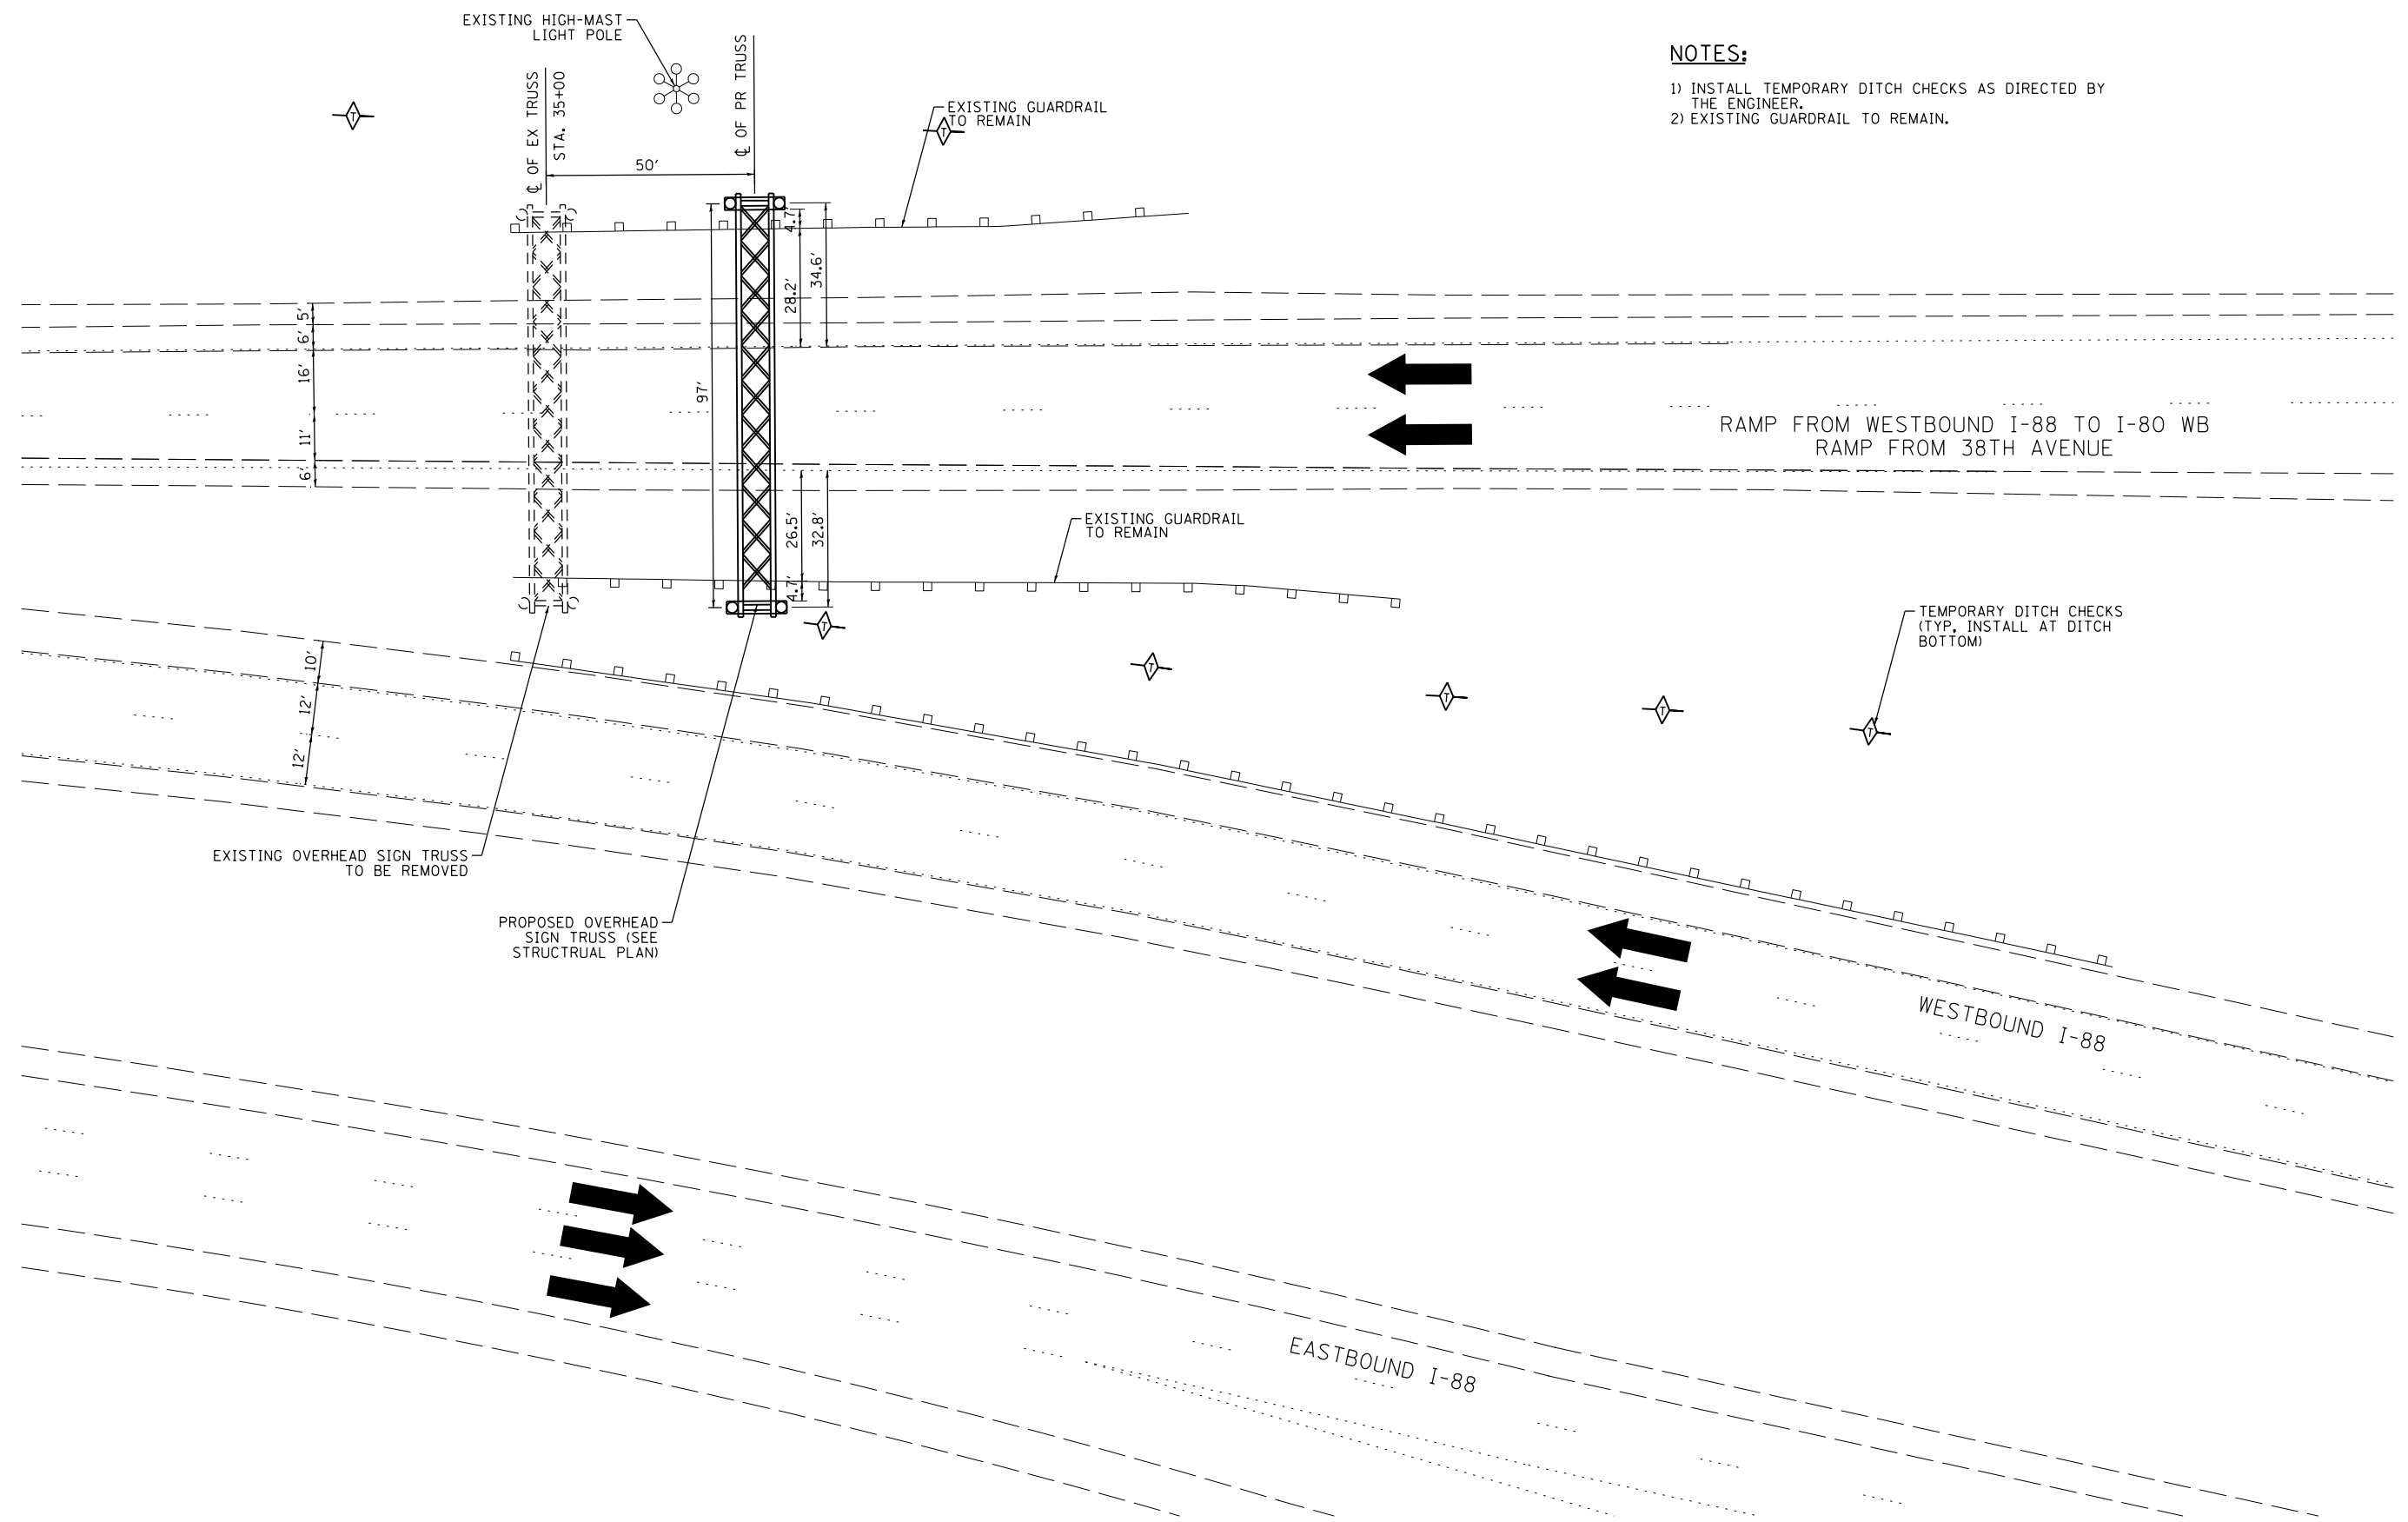

K:\Corba\pen table\Files to print\0546287-strt-plan-003.dgn

<p>Ciorba Group, Inc. CONSULTING ENGINEERS 8007 North Cumberland Avenue, Suite 402 Chicago, Illinois 60655 Tel. 773.775.4009 Fax 773.775.4014 Email: chris@ciorba.com</p>	USER NAME = untitled	DESIGNED - JPA	REVISED -	STATE OF ILLINOIS DEPARTMENT OF TRANSPORTATION	SIGN STRUCTURE REPLACEMENT ROADWAY PLAN DETAIL - SN-104	F.A.I. RTE.	SECTION	COUNTY	TOTAL SHEETS	SHEET NO.
	PLOT SCALE = 40,0000' / 1" =	DRAWN - JPA	REVISED -			VAR.	.	**	45	9
	PLOT DATE = 3/12/2014	CHECKED - MJL	REVISED -			• D-2 OVD SIN STR REPL 14-26		CONTRACT NO. 46287		
					SCALE: 1" = 20'	SHEET NO. 3 OF 6 SHEETS	STA.	TO STA.		ILLINOIS FED. AID PROJECT