


12.0" Radius, 2.0" Border, White on Green;
 [E AST] E Mod 2K; [Sterling] ClearviewHwy-5-W; [Rock Falls] ClearviewHwy-5-W;
 Down Arrow Custom - 16.5" 270°; Down Arrow Custom - 16.5" 270°;

Table of distances between letter and object lefts.

35.6	36.0	34.0	9.9	9.3	7.7	5.9	35.6			
43.9	S	t	e	r	l	i	n	g	43.9	
29.7	R	o	c	k	F	a	l	l	s	29.7
9.0	↓	↓	9.0							

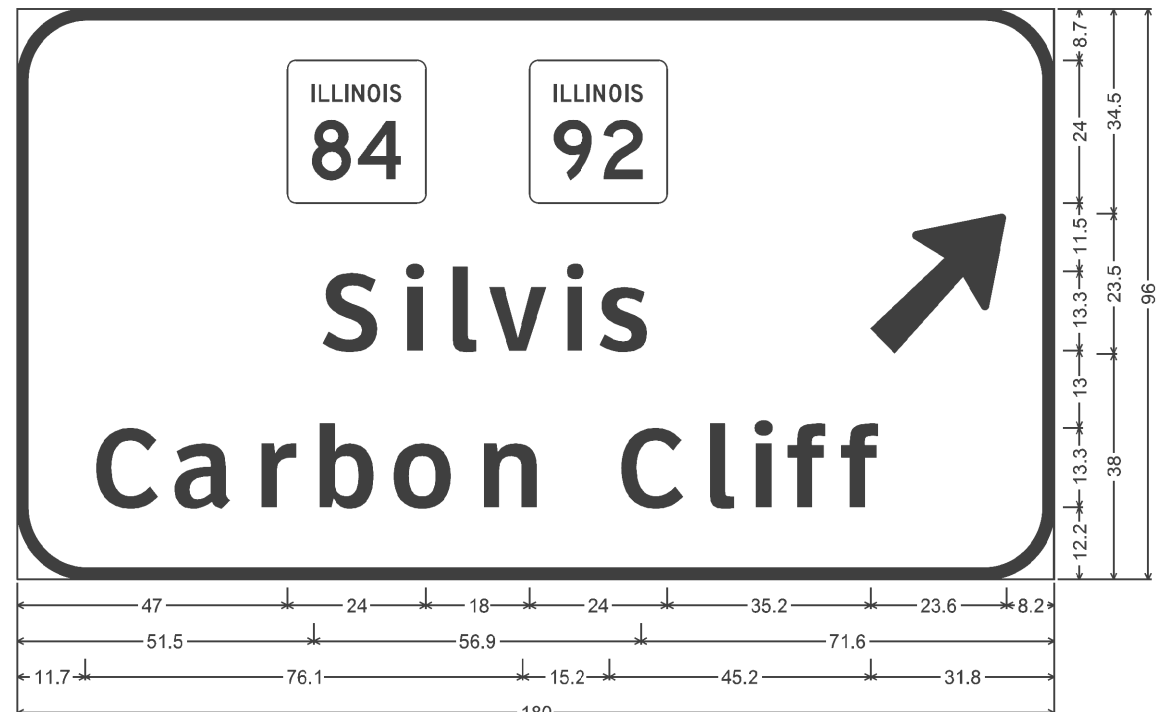

12.0" Radius, 2.0" Border, White on Green;
 [Silvis] ClearviewHwy-5-W; [Carbon Cliff] ClearviewHwy-5-W; Arrow 133 - 30.0" 45°;

Table of distances between letter and object lefts.

47.0	42.0	59.2	23.6	8.2								
51.5	S	i	l	v	i	s	71.6					
11.7	C	a	r	b	o	n	C	l	i	f	f	31.8

SN-126
 2S081S005R011.2



USER NAME = untitled	DESIGNED - JPA	REVISED -
PLOT SCALE = 10.0000' / 1" =	DRAWN - JPA	REVISED -
PLOT DATE = 3/12/2014	CHECKED - MJL	REVISED -
	DATE -	REVISED -

STATE OF ILLINOIS
 DEPARTMENT OF TRANSPORTATION

SIGN STRUCTURE REPLACEMENT
 SIGN PANEL REPORT - SN-126
 SCALE: N.T.S. SHEET NO. 5 OF 7 SHEETS STA. TO STA.

F.A.I. RTE.	SECTION	COUNTY	TOTAL SHEETS	SHEET NO.
VAR.	.	**	45	18
D-2 OVD SIN STR REPL 14-26			CONTRACT NO. 46287	
ILLINOIS FED. AID PROJECT				