


C:\Users\kennedra\OneDrive\Documents\2014-03-15 From Ciorba\Incl\Plans\CADD_Sheets\0246287-ah-signs-005.dgn

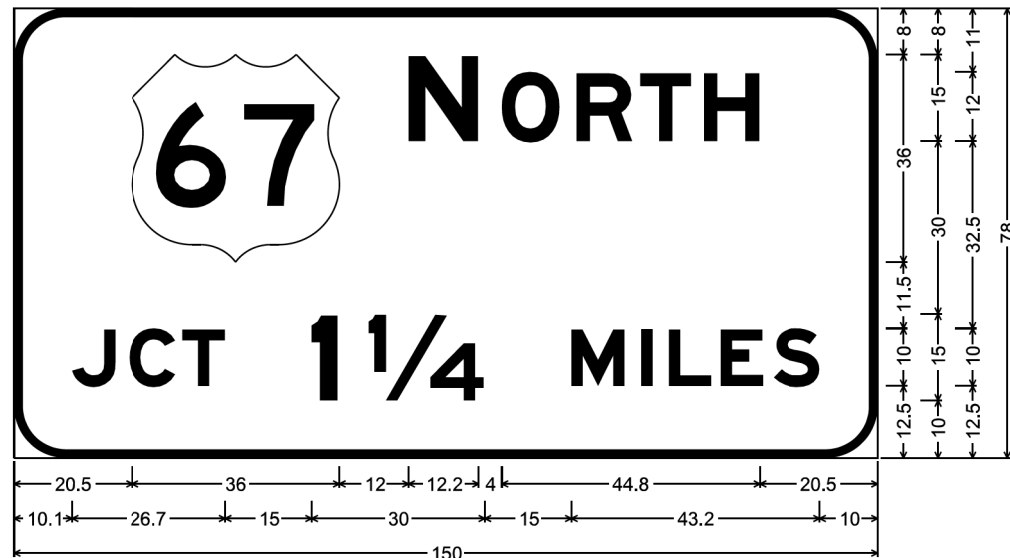

9.0" Radius, 1.5" Border, White on Green;
 [N ORTH] E Mod 2K; [JCT 1 1/4 MILES] E Mod 2K;
 Table of distances between letter and object lefts.

20.5	48.0	N	O	R	T	H	20.5				
10.1	J	C	T	1	1/4	M	I	L	E	S	10.1

SN-141
 2C081S092R029.3

 Ciorba Group, Inc. CONSULTING ENGINEERS <small>8007 North Cumberland Avenue, Suite 402 Chicago, Illinois 60625 Tel. 773.775.4009 Fax 773.775.4014 Email: chicago@ciorba.com</small>	USER NAME = untitled	DESIGNED - JPA	REVISED -	STATE OF ILLINOIS DEPARTMENT OF TRANSPORTATION	SIGN STRUCTURE REPLACEMENT SIGN PANEL REPORT - SN-141	F.A.I. RTE.	SECTION	COUNTY	TOTAL SHEETS	SHEET NO.
	PLOT SCALE = 10.0000' / in.	DRAWN - JPA	REVISED -			VAR.	.	**	45	19
PLOT DATE = 3/12/2014	CHECKED - MJL	REVISIED -	REVISIED -	SCALE: N.T.S.	SHEET NO. 6 OF 7 SHEETS	STA.	TO STA.	• D-2 OVD SIN STR REPL 14-26 ILLINOIS FED. AID PROJECT		
	DATE -	REVISIED -	REVISIED -					CONTRACT NO. 46287 **ROCK ISLAND & HENRY		