

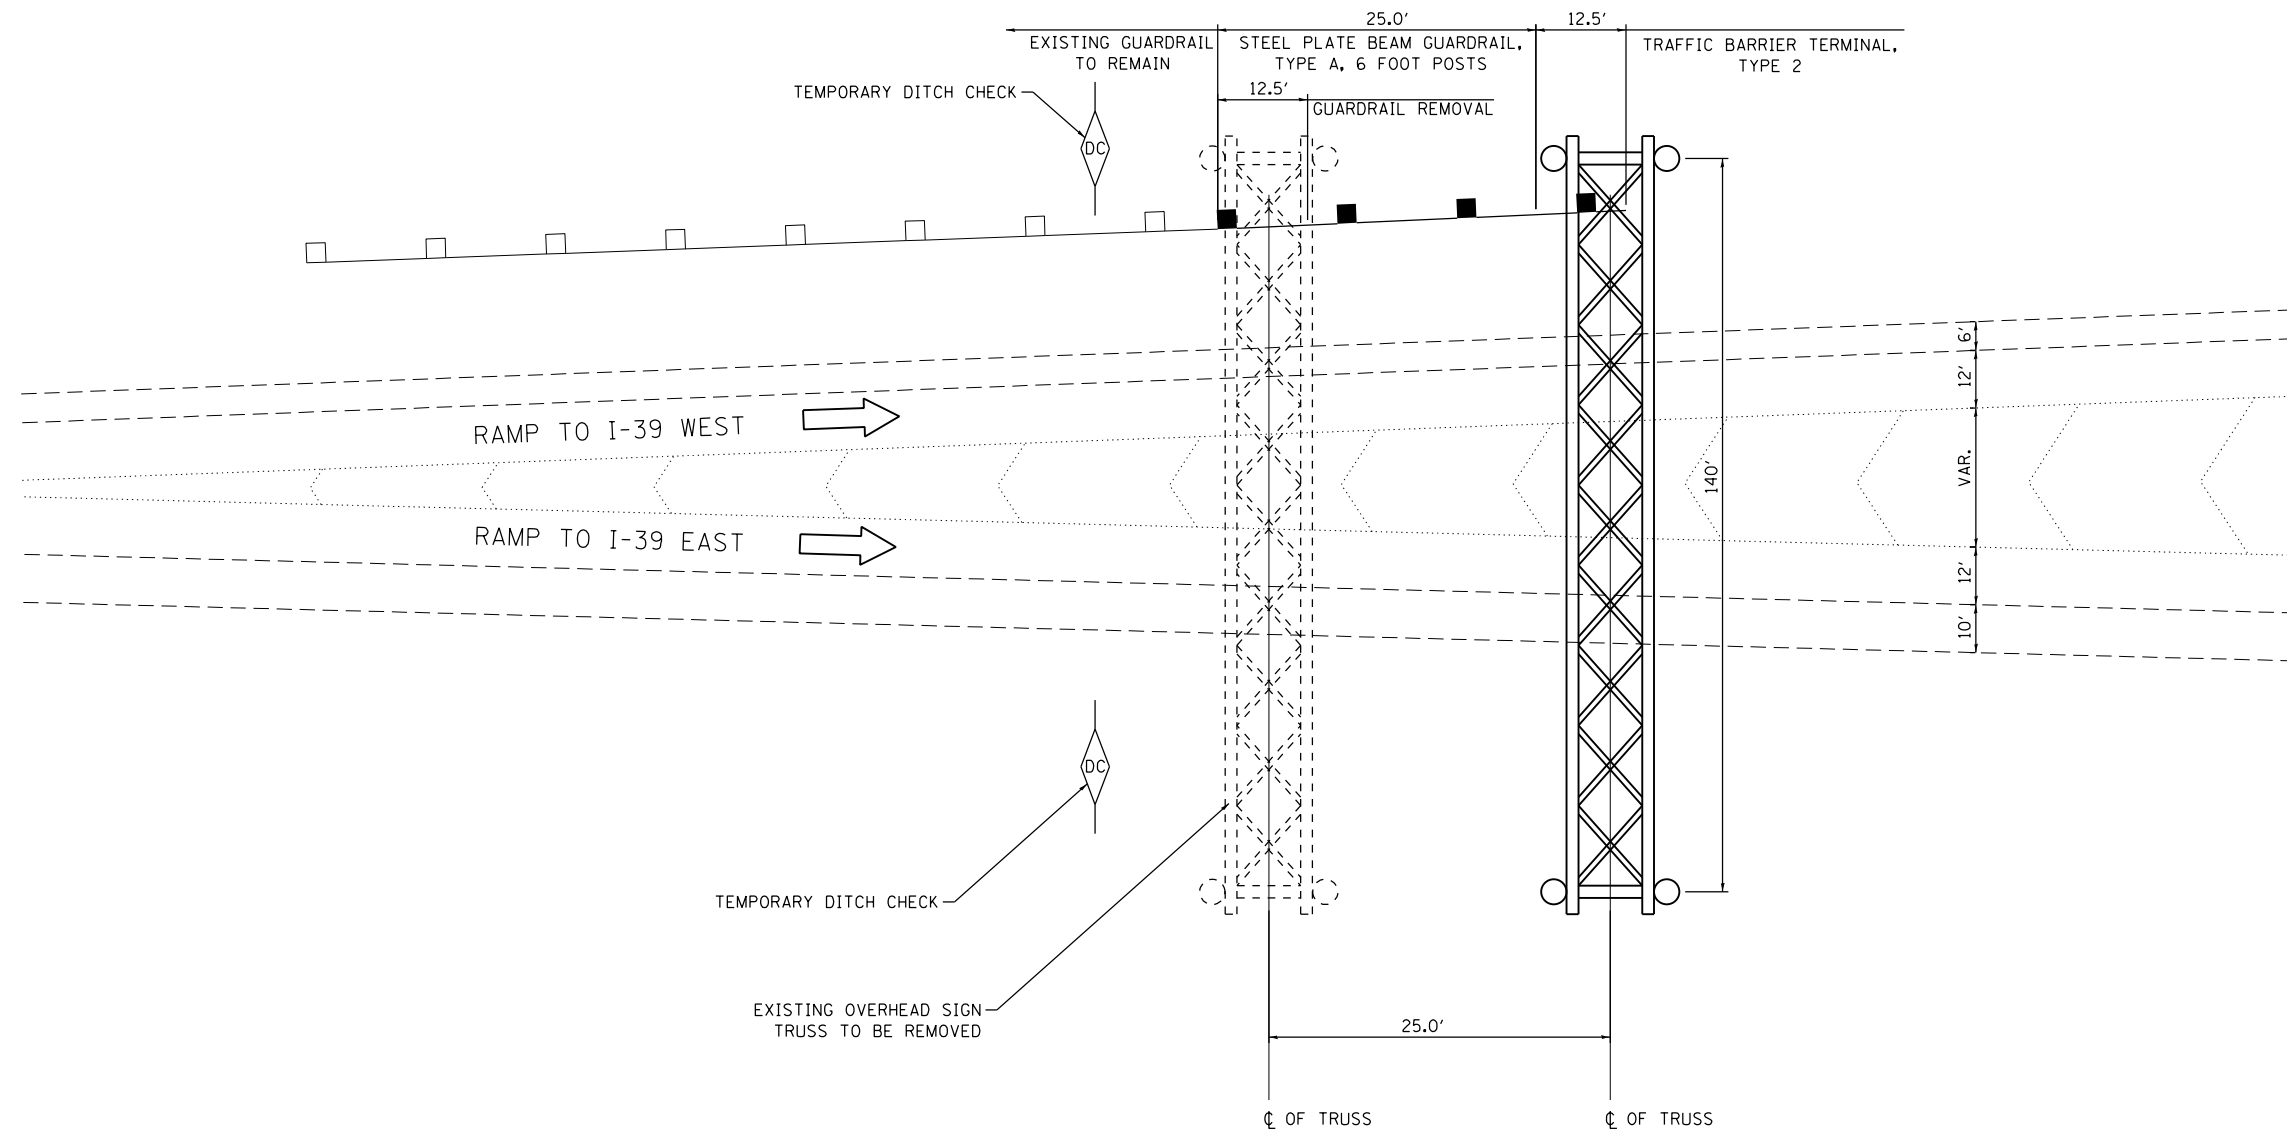


**NOTES:**

- 1) REMOVE EXISTING TYPE 2 TERMINAL SECTION FOR NORTHBOUND INSIDE GUARDRAIL RUN
- 2) INSTALL 25 FT OF GUARDRAIL ATTACHING TO EXISTING GUARDRAIL FOR NORTHBOUND INSIDE GUARDRAIL RUN
- 3) INSTALL TYPE 2 TERMINAL SECTION TO PROPOSED NORTHBOUND INSIDE GUARDRAIL
- 4) INSTALL TEMPORARY DTICH CHECKS AS DIRECTED BY THE ENGINEER

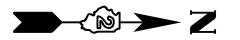

SN-033  
2S101I039R139.8

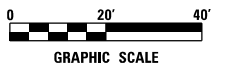

N:\PROJ\0220080\02\0220080\01\Design\Details\0220080\_02-de-cs1504-Rdwg1.rvt.dgn

<p><b>Clorba Group, Inc.</b> CONSULTING ENGINEERS 8007 North Cumberland Avenue, Suite 402 Chicago, Illinois 60636 Tel: 773.775.4009 Fax: 773.775.4014 Email: info@clorba.com</p>	USER NAME = jattanasec	DESIGNED - JPA	REVISED -	<p align="center"><b>STATE OF ILLINOIS</b> <b>DEPARTMENT OF TRANSPORTATION</b></p>	<p align="center"><b>SIGN STRUCTURE REPLACEMENT</b> <b>ROADWAY PLAN DETAIL - SN-033</b></p>	F.A.I. RTE.	SECTION	COUNTY	TOTAL SHEETS	SHEET NO.
	PLOT SCALE = 40.0000' / 1" =	DRAWN - JPA	REVISED -			VAR.	*	**	45	10
PLOT DATE = 1/31/2014	CHECKED - MJL	REVISIED -	REVISIED -	SCALE: N.T.S. SHEET NO. 4 OF 6 SHEETS STA. TO STA.		D-2 OVD SIN STR REPL 14-27		CONTRACT NO. 46288		
	DATE - 1/31/2014	REVISIED -	REVISIED -			ILLINOIS FED. AID PROJECT		** WINNEBAGO & OGLE		