


**TRAIL - TYPICAL**


BLUEBIRD  
POTAWATOMI CAMPGROUND ROAD

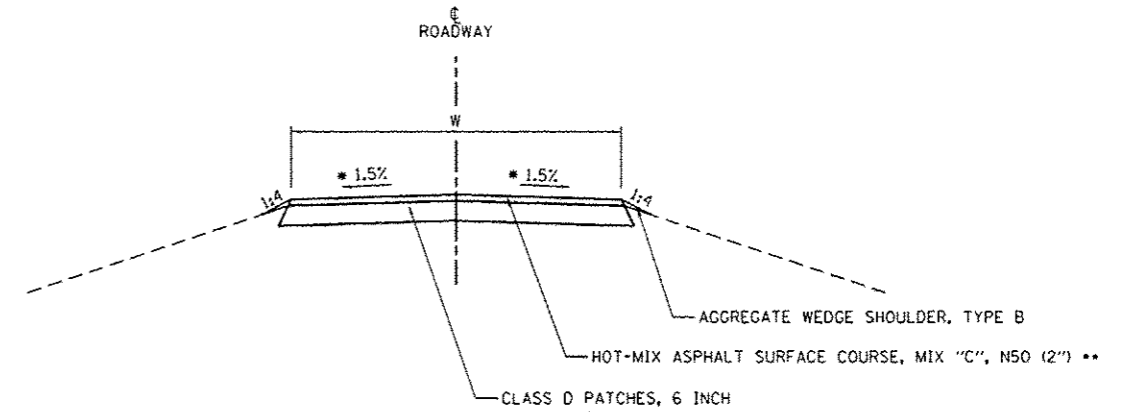

**PAVEMENT PATCHING - TYPICAL**

SEE PLAN SHEETS FOR ESTIMATED LOCATIONS AND LIMITS.  
PAVEMENT PATCHING SHALL ONLY BE USED AT THE DISCRETION OF THE ENGINEER.

- \* SEE ROADWAY TYPICAL SECTIONS FOR PROPOSED CROSS SLOPE INFORMATION.
- \*\* USE SURFACE DEPTH OF 1 1/2" FOR EAST PARK ENTRANCE

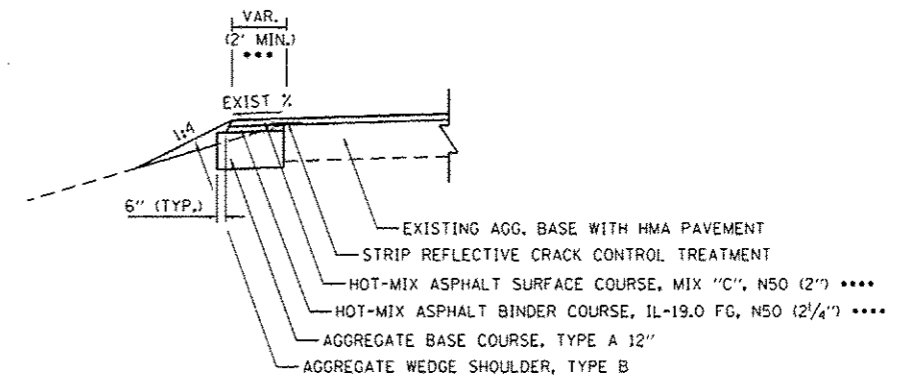

**PAVEMENT WIDENING - TYPICAL**

EAST PARK ENTRANCE  
BLUEBIRD  
POTAWATOMI CAMPGROUND ROAD  
HICKORY HILL  
OAK  
HICKORY

- \*\*\* IF WIDENING WIDTH IS LESS THAN 2' SAW CUT AND REMOVE EXISTING PAVEMENT TO ACHIEVE THE 2' MINIMUM.
- \*\*\*\* USE SURFACE DEPTH OF 1 1/2" AND BINDER DEPTH OF 2 3/4" FOR EAST PARK ENTRANCE WIDENING AT MAINPARK ROAD INTERSECTION

NOTE: 1. SEE PLAN SHEETS FOR ROADWAY WIDTHS

FILE NAME :	USER NAME : Brad Downen	DESIGNED - MJO	REVISED -	<b>STATE OF ILLINOIS DEPARTMENT OF TRANSPORTATION</b>	<b>TYPICAL SECTIONS &amp; PAVEMENT STRUCTURE DETAILS KANKAKEE RIVER STATE PARK</b>			F.A. RTE.	SECTION	COUNTY	TOTAL SHEETS	SHEET NO.	
L:\DOT\1106610\WD\17\0-av\CADD\Shots\046302.sht Typical.dgn		DRAWN - RAH	REVISED -		SCALE: N.T.S.	SHEET 6 OF 7 SHEETS	STA. TO STA.	PARK ROADS			69	17	
Sheet 6	PLOT SCALE * 10.0000 / in.	CHECKED - BJD	REVISED -					* WILL AND KANKAKEE					CONTRACT NO. 46302
	PLOT DATE * 3/28/2014	DATE - 3/28/2014	REVISED -										ILLINOIS FED. AID PROJECT