



PAVEMENT REMOVAL - TYPICAL
POTAWATOMI CAMPGROUND ROAD

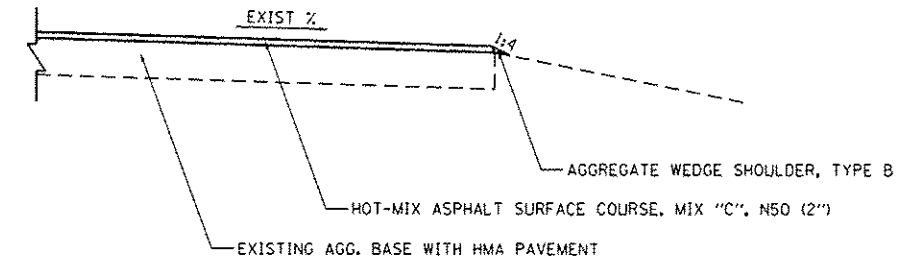

PARKING LOT - TYPICAL #1
HICKORY HILL
ISLAND VIEW

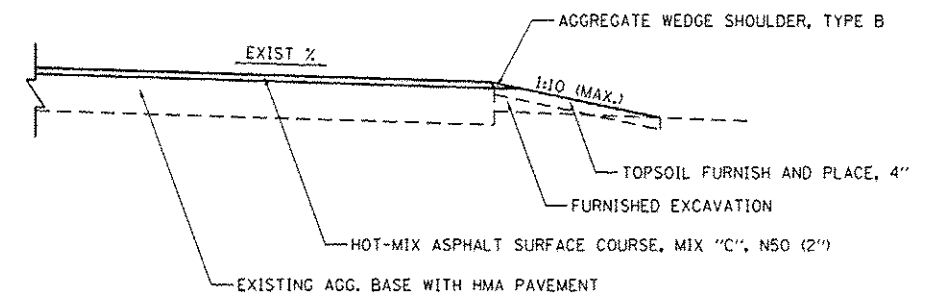

PARKING LOT - TYPICAL #2
BLUEBIRD
FORESTER

FILE NAME =	USER NAME = Brad Downen	DESIGNED - MJO	REVISED -
L:\IDOT\1106610\10.17\Draw\CADD\Sheets\046302.sht Typical.dgn		DRAWN - RAH	REVISED -
	PLDT SCALE = 10.0000 1/16"	CHECKED - BJD	REVISED -
Sheet 7	PLDT DATE = 3/28/2014	DATE - 3/28/2014	REVISED -

**STATE OF ILLINOIS
DEPARTMENT OF TRANSPORTATION**

**TYPICAL SECTIONS & PAVEMENT STRUCTURE DETAILS
KANKAKEE RIVER STATE PARK**

SCALE: N.T.S. SHEET 7 OF 7 SHEETS STA. TO STA.

F.A. RTE.	SECTION	COUNTY	TOTAL SHEETS	SHEET NO.
	PARK ROADS	*	69	18
* WILL AND KANKAKEE			CONTRACT NO. 46302	
ILLINOIS FED. AID PROJECT				