
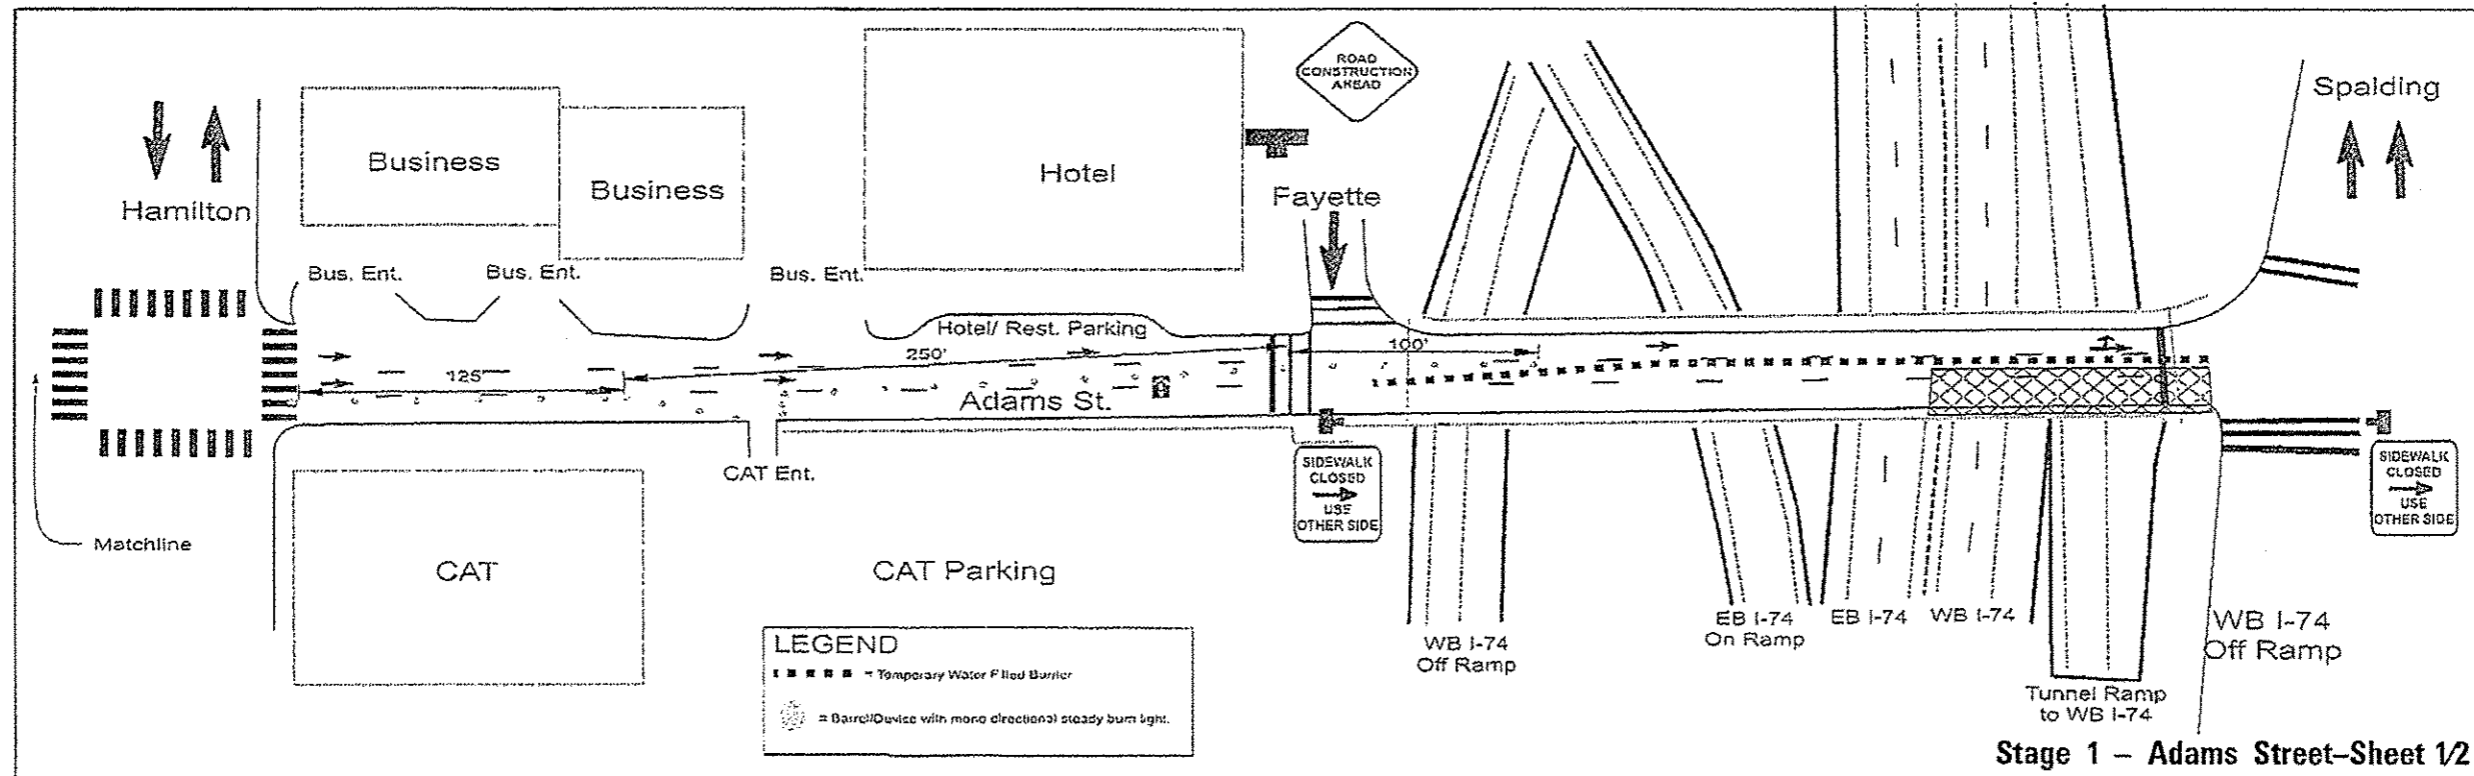


Stage 1- Adams Street- Sheet 1/2

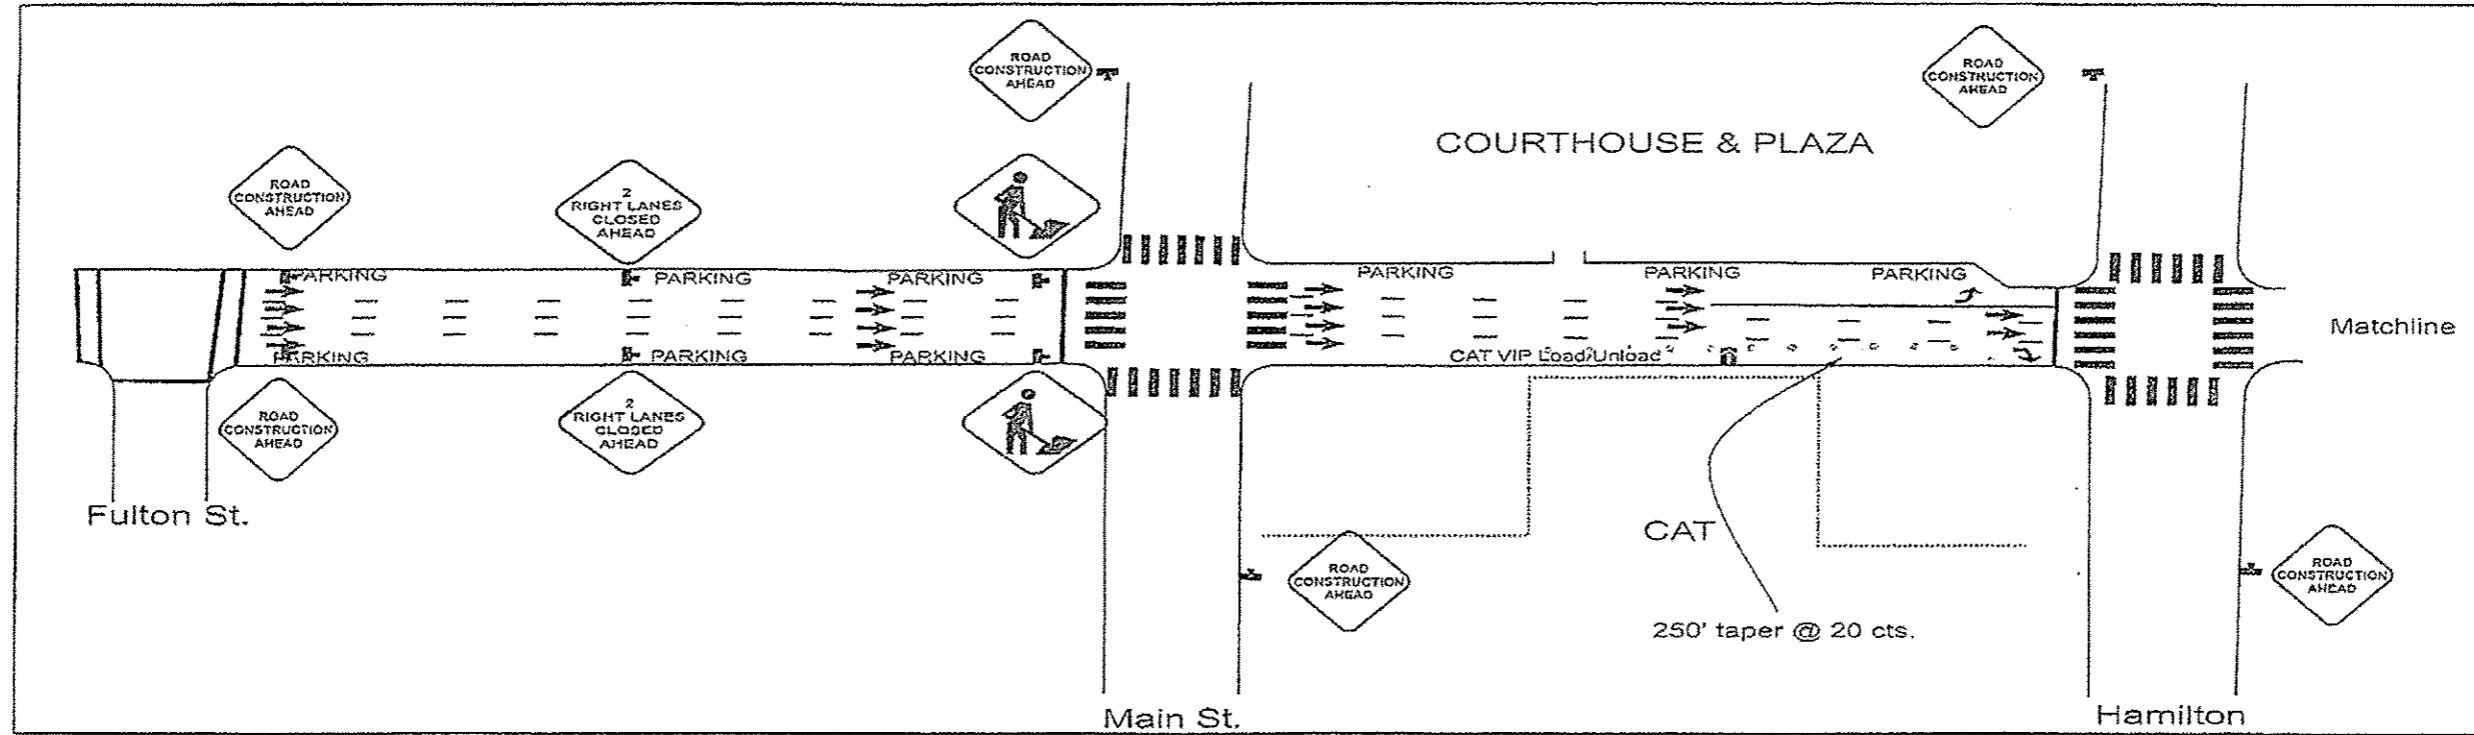

Stage 1 - Adams Street-Sheet 1/2

S:\GEN-DRAFT-S\DX\PLNS-S\Bridges-BRIDGE CONTRACTS-DAT\ADRS-SLT-94-001-14 SN012-0175-0182.dgn

FILE NAME = 46223 T.C.A.P.dgn	USER NAME = jonesoo	DESIGNED - CEJ	REVISED -	STATE OF ILLINOIS DEPARTMENT OF TRANSPORTATION	PROPOSED TRAFFIC CONTROL ADAMS ST. OVER I-74 SN. 072-0182	F.A.I. RTE. I-74	SECTION (72-9HB-1)BR	COUNTY PEORIA	TOTAL SHEETS 12	SHEET NO. 6
PLOT SCALE = 1/2" = 100'	CHECKED -	REVISOR -	REVISOR -			SCALE: _____	SHEET NO. _____ OF _____ SHEETS	STEEL GIRDER REP./REPL.	CONTRACT NO. 46323	
PLOT DATE = 5/5/2014	DATE = 03/10/2014	REVISOR -	REVISOR -			STA. _____ TO STA. _____	FED. ROAD DIST. NO. 4 ILLINOIS/FED. AID PROJECT			