


IMPROVEMENT BEGINS
STA. 19+57.6

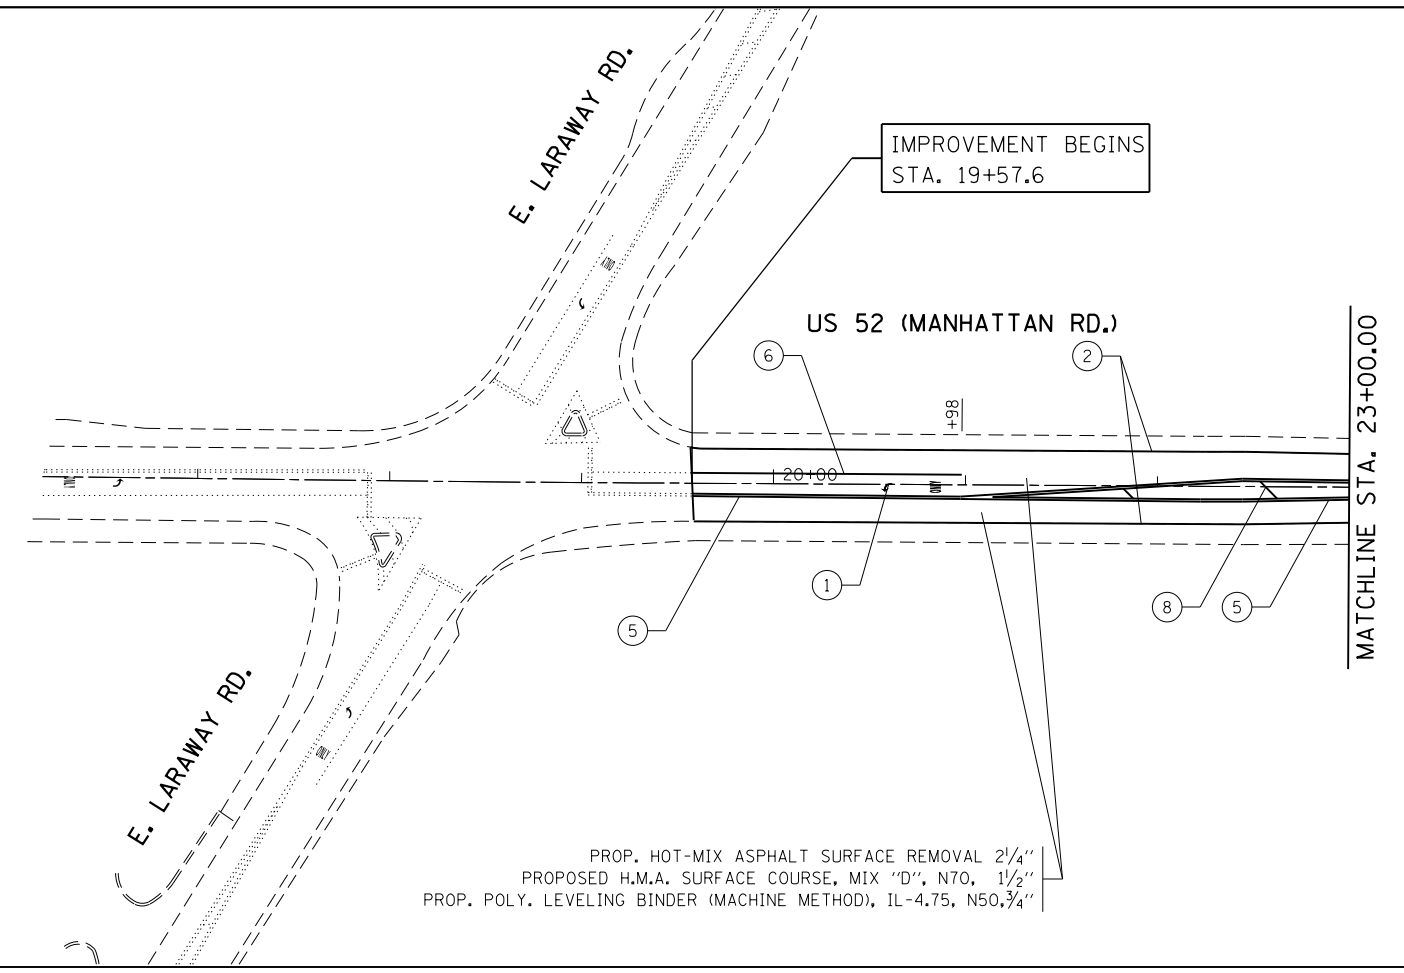


PAVEMENT MARKING LEGEND

① PROP. 8' WHITE THERMO. PVT. MRK. LETTERS AND SYMBOLS (TYP.)	⑥ PROP. THERMO. PVT. MRK.-6" SOLID LINE, WHITE (TYP.)
② PROP. THERMO. PVT. MRK.-4" EDGELINE, SOLID WHITE (TYP.)	⑦ PROP. THERMO. PVT. MRK.-12" DIAGONAL, YELLOW (TYP.)
③ PROP. THERMO. PVT. MRK.-4" YELLOW NO PASSING ZONE LINE (TYP.)	⑧ PROP. THERMO. PVT. MRK.-12" DIAGONAL, WHITE (TYP.)
④ PROP. THERMO. PVT. MRK.-4" SKIP-DASH, SINGLE YELLOW (TYP.)	⑨ PROP. THERMO. PVT. MRK.-24" STOP LINE, WHITE (TYP.)
⑤ PROP. THERMO. PVT. MRK.-4" CENTERLINE, DOUBLE YELLOW (TYP.)	

NOTE:
ALL FINAL PAVEMENT MARKINGS SHALL BE PLACED IN ACCORDANCE WITH DISTRICT ONE TYPICAL PAVEMENT MARKINGS (TC-13) DETAIL.

PROP. HOT-MIX ASPHALT SURFACE REMOVAL 2 1/4"
PROPOSED H.M.A. SURFACE COURSE, MIX "D", N70, 1 1/2"
PROP. POLY. LEVELING BINDER (MACHINE METHOD), IL-4.75, N50, 3/4"

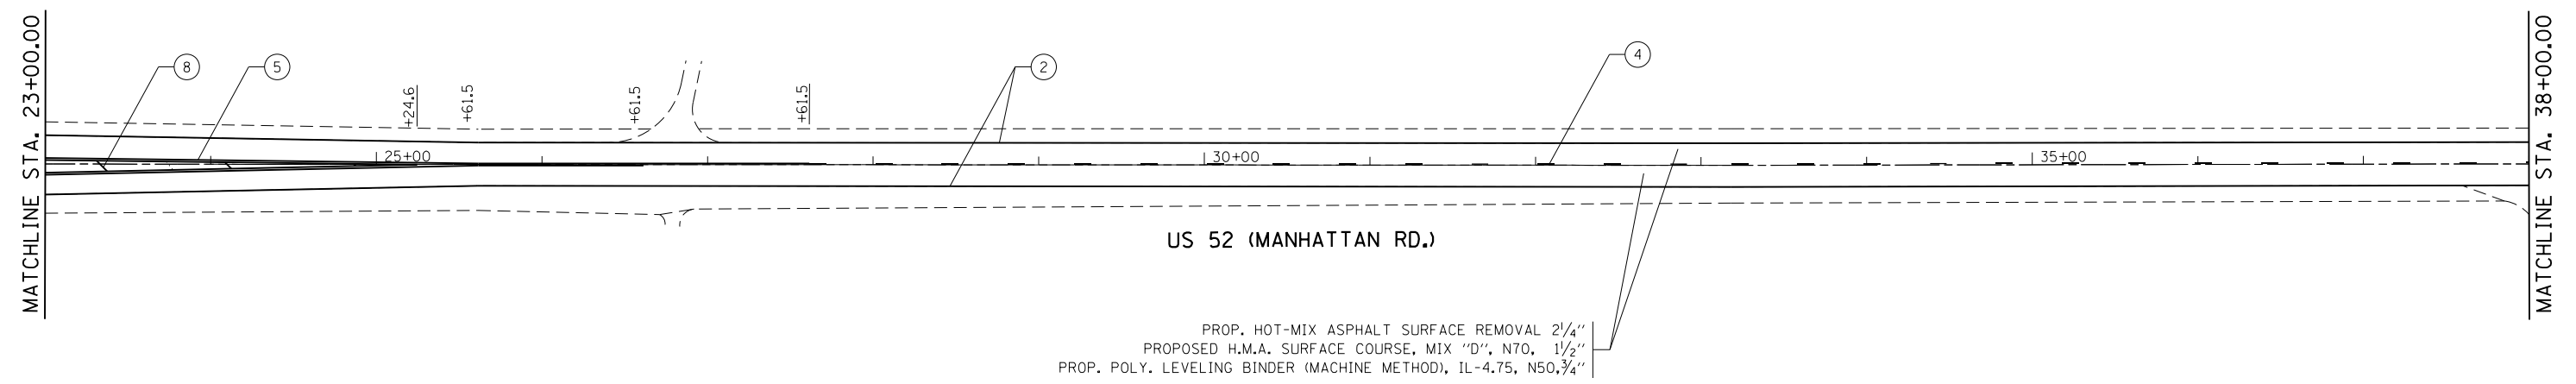

PROP. HOT-MIX ASPHALT SURFACE REMOVAL 2 1/4"
PROPOSED H.M.A. SURFACE COURSE, MIX "D", N70, 1 1/2"
PROP. POLY. LEVELING BINDER (MACHINE METHOD), IL-4.75, N50, 3/4"

NOTE:
WHERE GUARDRAILS ARE PRESENT ON HMA SHOULDER THE MILLING AND RESURFACING LIMIT SHALL BE A MINIMUM OF ONE FOOT AWAY FROM THE GUARDRAIL FACE.

FILE NAME =	USER NAME = paraynoal	DESIGNED -	REVISED -
ci:\pwork\pwork\paraynoal\0383085\012511-sht-plan.dgn		DRAWN -	REVISED -
	PLOT SCALE = 100.0000' / in.	CHECKED -	REVISED -
Default	PLOT DATE = 5/2/2014	DATE -	REVISED -

**STATE OF ILLINOIS
DEPARTMENT OF TRANSPORTATION**

ROADWAY PLAN			
US 52 FROM LARAWAY RD. TO GOUGER RD.			
SCALE:	SHEET	OF SHEETS	STA. TO STA.

F.A.P. RTE.	SECTION	COUNTY	TOTAL SHEETS	SHEET NO.
852	18-R5-6	WILL	26	7
CONTRACT NO. 60N08				
ILLINOIS FED. AID PROJECT				