
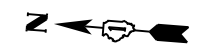


PAVEMENT MARKING LEGEND

① PROP. 8' WHITE THERMO. PVT. MRK. LETTERS AND SYMBOLS (TYP.)	⑥ PROP. THERMO. PVT. MRK.-6" SOLID LINE, WHITE (TYP.)
② PROP. THERMO. PVT. MRK.-4" EDGE LINE, SOLID WHITE (TYP.)	⑧ PROP. THERMO. PVT. MRK.-12" DIAGONAL, YELLOW (TYP.)
③ PROP. THERMO. PVT. MRK.-4" YELLOW NO PASSING ZONE LINE (TYP.)	⑨ PROP. THERMO. PVT. MRK.-12" DIAGONAL, WHITE (TYP.)
④ PROP. THERMO. PVT. MRK.-4" SKIP-DASH, SINGLE YELLOW (TYP.)	⑩ PROP. THERMO. PVT. MRK.-24" STOP LINE, WHITE (TYP.)
⑤ PROP. THERMO. PVT. MRK.-4" CENTERLINE, DOUBLE YELLOW (TYP.)	

NOTE:
ALL FINAL PAVEMENT MARKINGS SHALL BE PLACED IN ACCORDANCE WITH DISTRICT ONE TYPICAL PAVEMENT MARKINGS (TC-13) DETAIL.

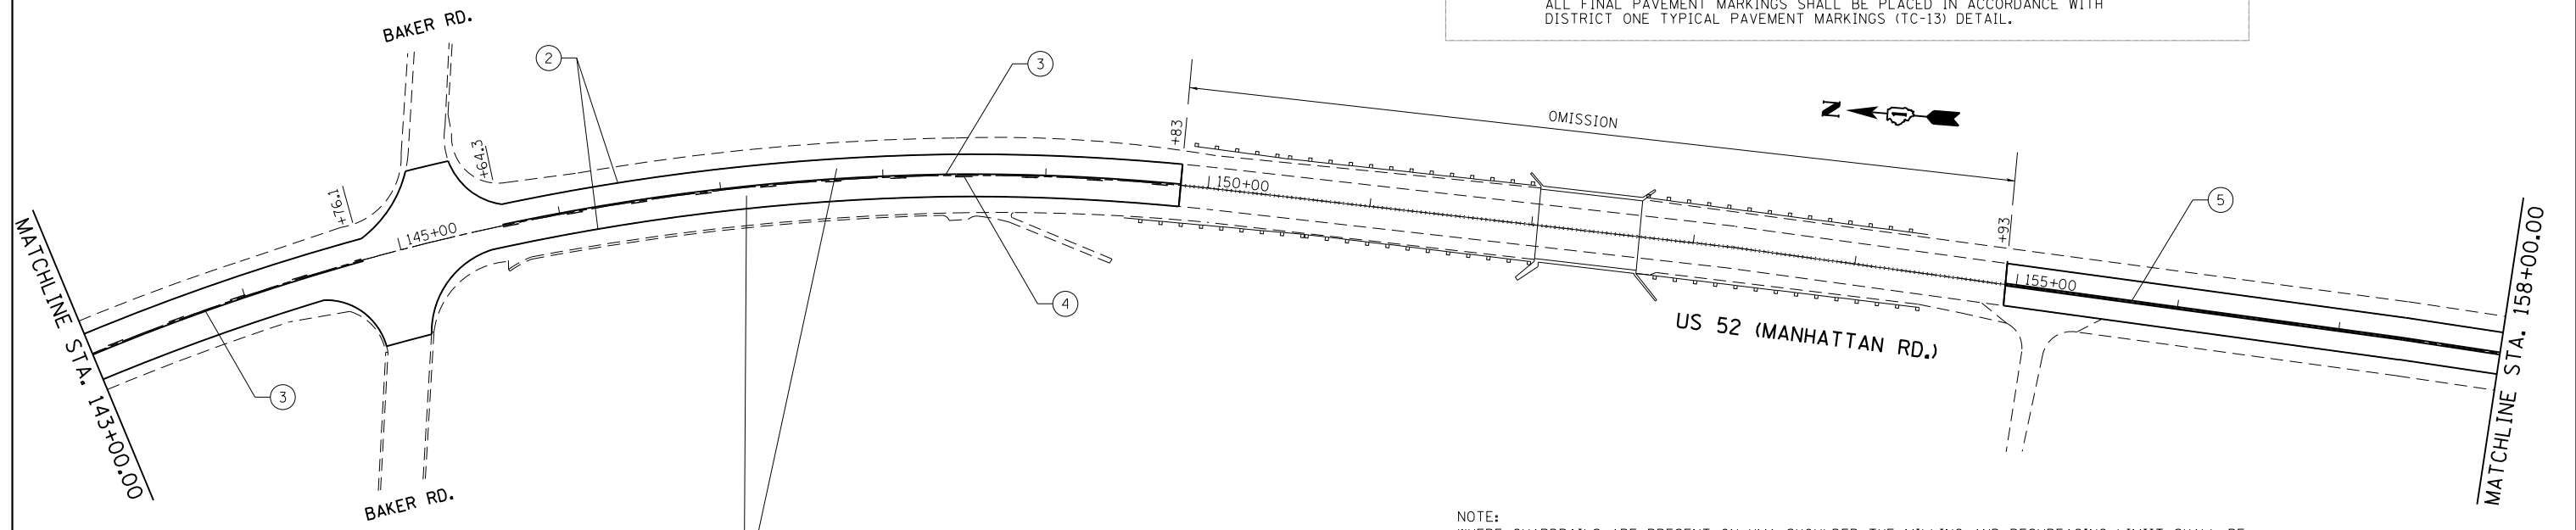

NOTE:
WHERE GUARDRAILS ARE PRESENT ON HMA SHOULDER THE MILLING AND RESURFACING LIMIT SHALL BE A MINIMUM OF ONE FOOT AWAY FROM THE GUARDRAIL FACE.

PROP. HOT-MIX ASPHALT SURFACE REMOVAL 2 1/4"
PROPOSED H.M.A. SURFACE COURSE, MIX "D", N70, 1 1/2"
PROP. POLY. LEVELING BINDER (MACHINE METHOD), IL-4.75, N50, 3/4"

FILE NAME =	USER NAME = paraynoal	DESIGNED -	REVISED -	STATE OF ILLINOIS DEPARTMENT OF TRANSPORTATION	ROADWAY PLAN US 52 FROM LARAWAY RD. TO GOUGER RD.	F.A.P. RTE.	SECTION	COUNTY	TOTAL SHEETS	SHEET NO.	
Default	2511-sht-plan.dgn	DRAWN -	REVISED -			852	18-R5-6	WILL	26	11	
	PLOT SCALE = 100.0000' / in.	CHECKED -	REVISED -			CONTRACT NO. 60N08					
	PLOT DATE = 5/2/2014	DATE -	REVISED -			ILLINOIS FED. AID PROJECT					