


FINAL SURVEY	BY	DATE
PLOTTED		
NOTE BOOK		
AREAS CHECKED		

ORIGINAL SURVEY	BY	DATE
PLOTTED		
NOTE BOOK		
AREAS CHECKED		

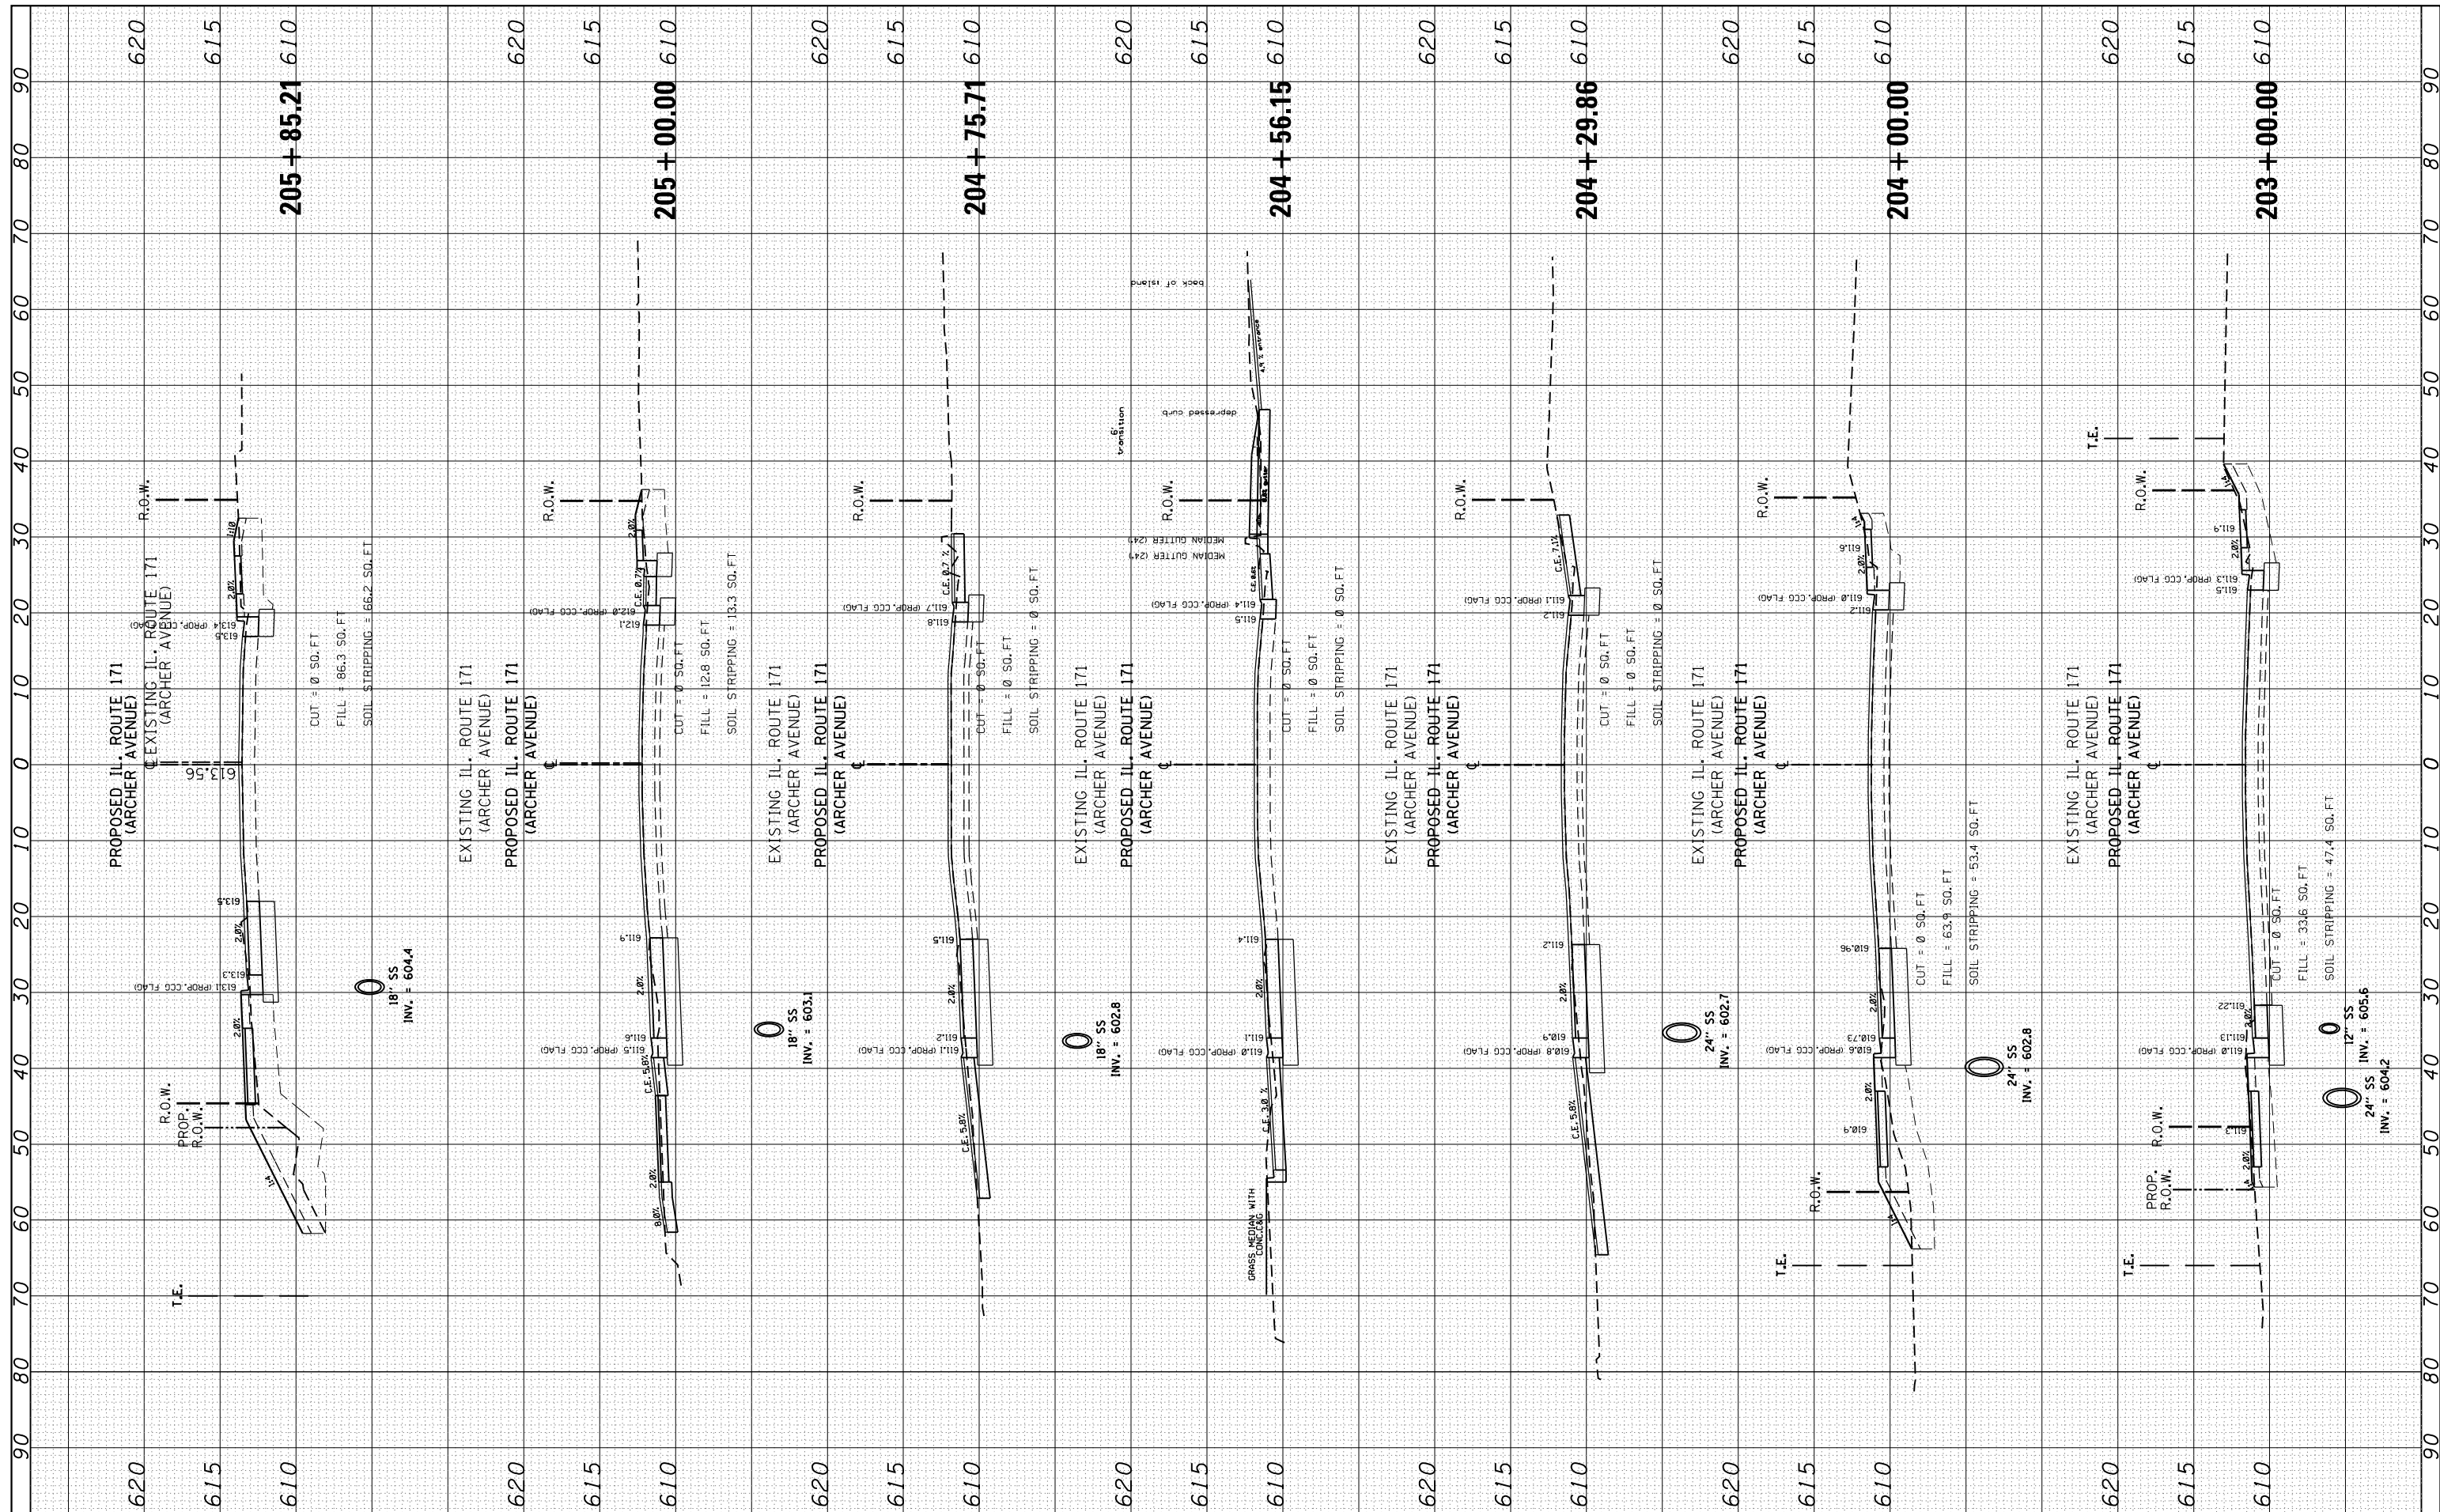

FILE NAME = c:\pwork\pwork\paraynoal\0160753\142709-sh\txsht-171.P.dgn
 USER NAME = paraynoal
 PLOT SCALE = 20.0000' / in.
 PLOT DATE = 12/9/2013

DESIGNED -	REVISED -
DRAWN -	REVISED -
CHECKED -	REVISED -
DATE -	REVISED -

**STATE OF ILLINOIS
DEPARTMENT OF TRANSPORTATION**

**CROSS SECTIONS
IL. ROUTE 171 (ARCHER AVE.)**
 SCALE: SHEET OF SHEETS STA. 203+00.00 TO STA. 205+85.21

F.A.U. RT. 3565	SECTION B-N-5	COUNTY COOK	TOTAL SHEETS 129	SHEET NO. 119
CONTRACT NO. 60T24				
ILLINOIS FED. AID PROJECT				