


FINAL SURVEY NO.	SURVEYED PLOTTED AREAS CHECKED	BY	DATE

ORIGINAL SURVEY NO.	SURVEYED PLOTTED AREAS CHECKED	BY	DATE

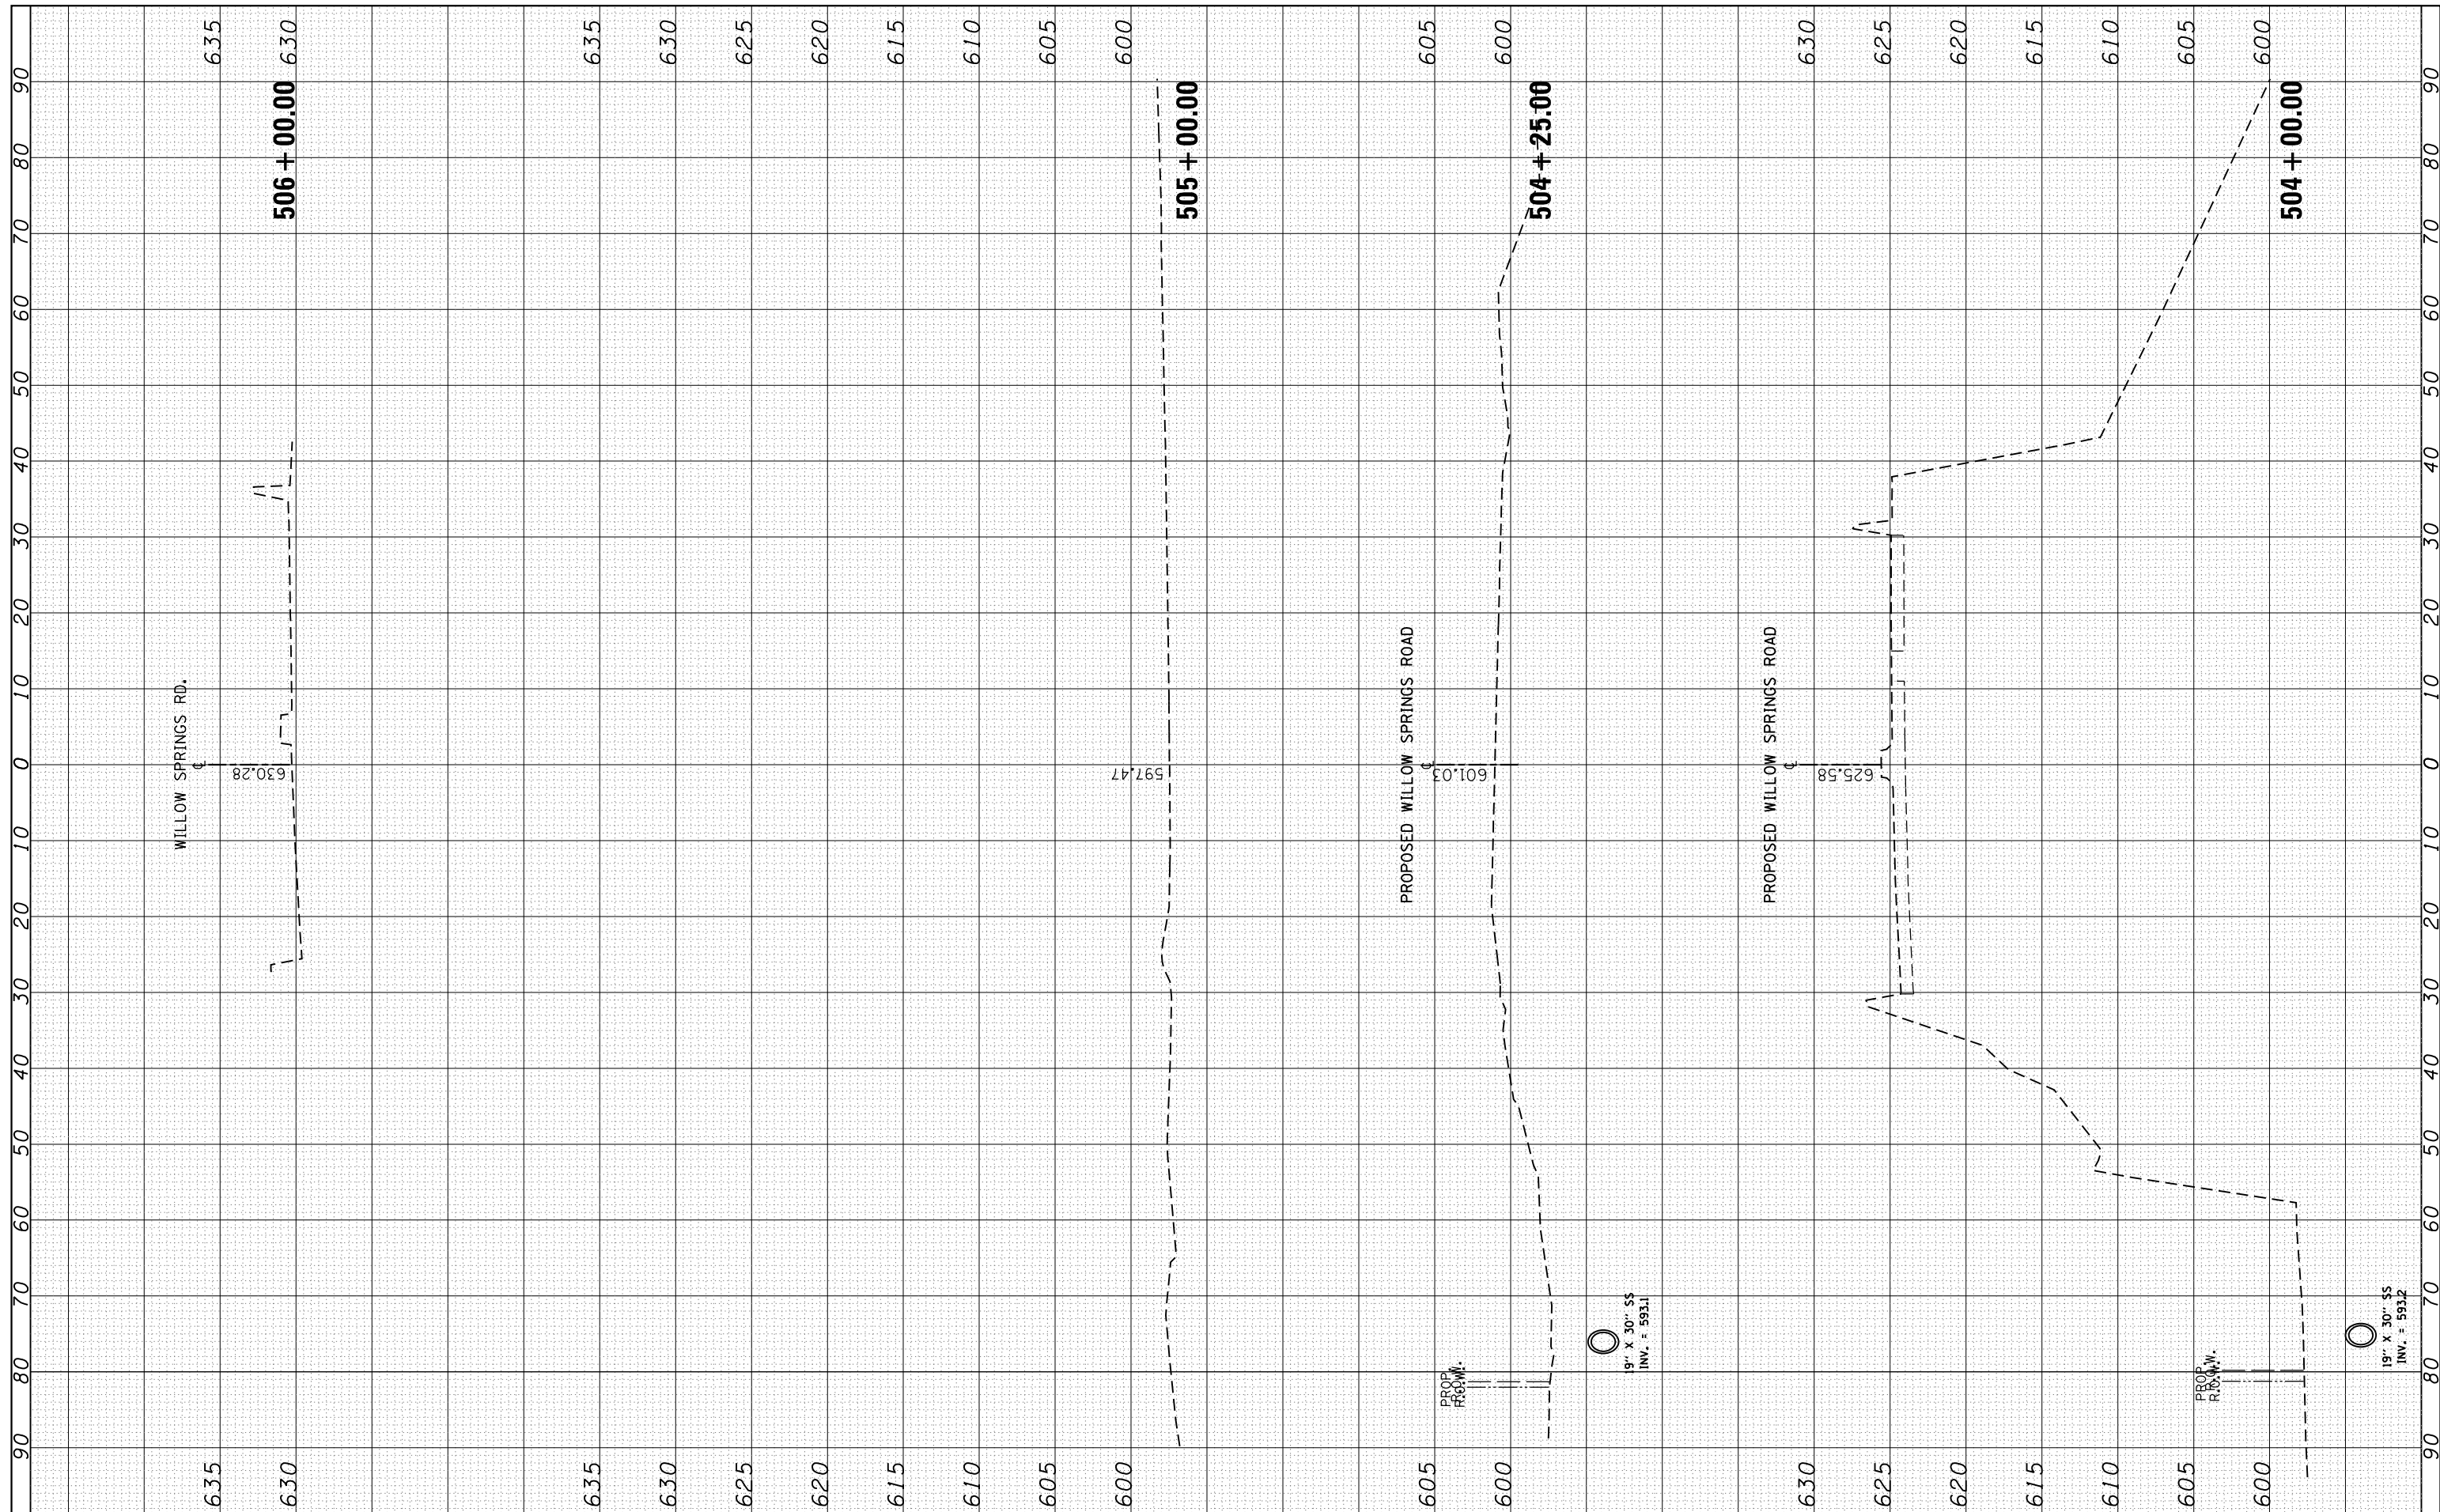

FILE NAME =  
 c:\pw\_work\pwidot\parayno1\d0160753\p142709-sh-t-xssht-104th.P.dgn

USER NAME = parayno1  
 DRAWN -  
 CHECKED -  
 DATE -

DESIGNED -  
 DRAWN -  
 CHECKED -  
 DATE -

REVISED -  
 REVISED -  
 REVISED -  
 REVISED -

**STATE OF ILLINOIS  
 DEPARTMENT OF TRANSPORTATION**

**CROSS SECTIONS**  
**104TH STREET/WILLOW SPRING ROAD**  
 SCALE: SHEET OF SHEETS STA. 504+00.00 TO STA. 506+00.00

F.A.U. RTE.	SECTION	COUNTY	TOTAL SHEETS	SHEET NO.
3565	B-N-5	COOK	129	128
CONTRACT NO. 60T24				
ILLINOIS FED. AID PROJECT				