



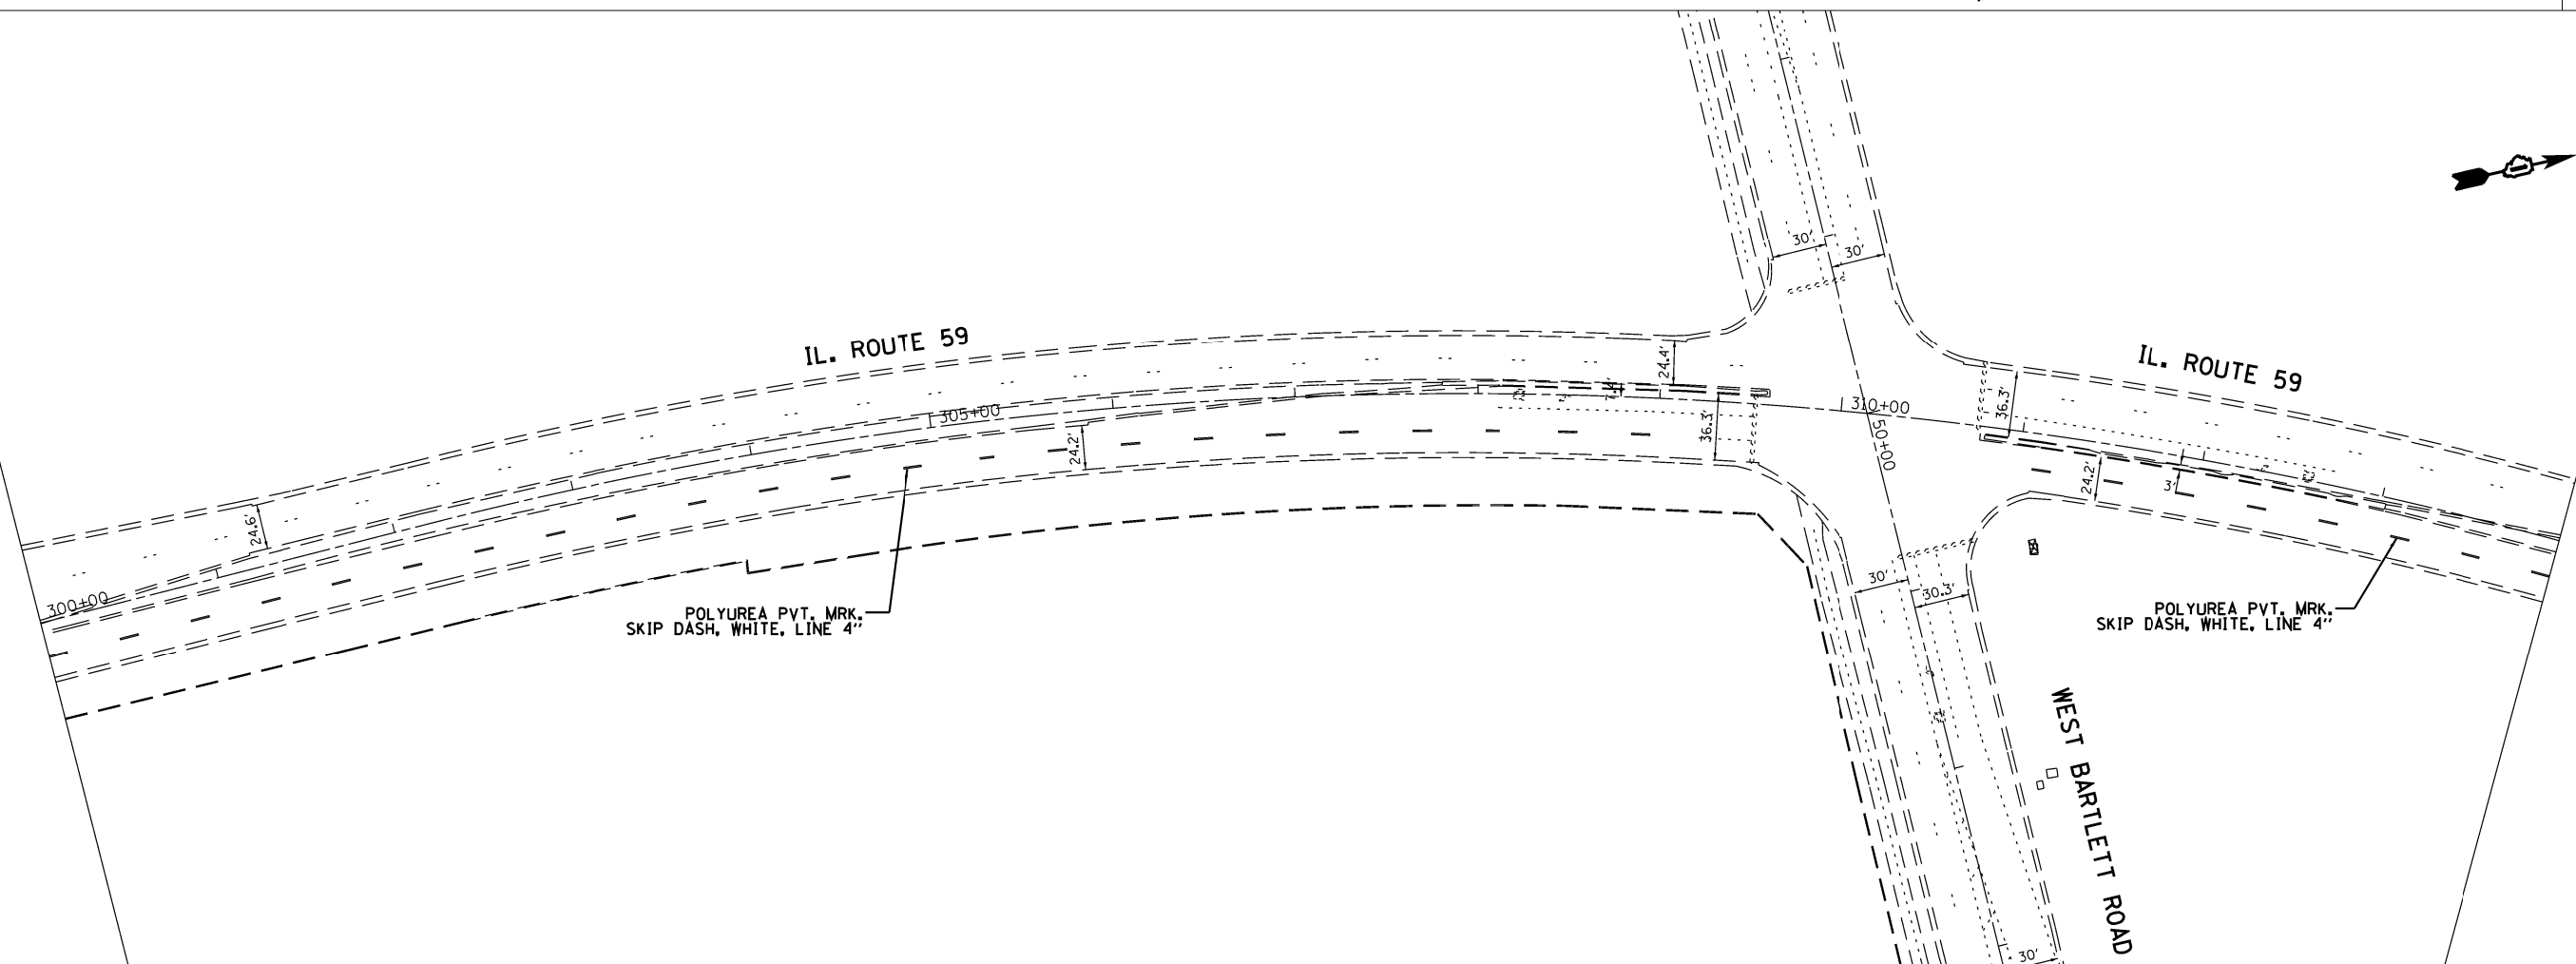

IL. ROUTE 59

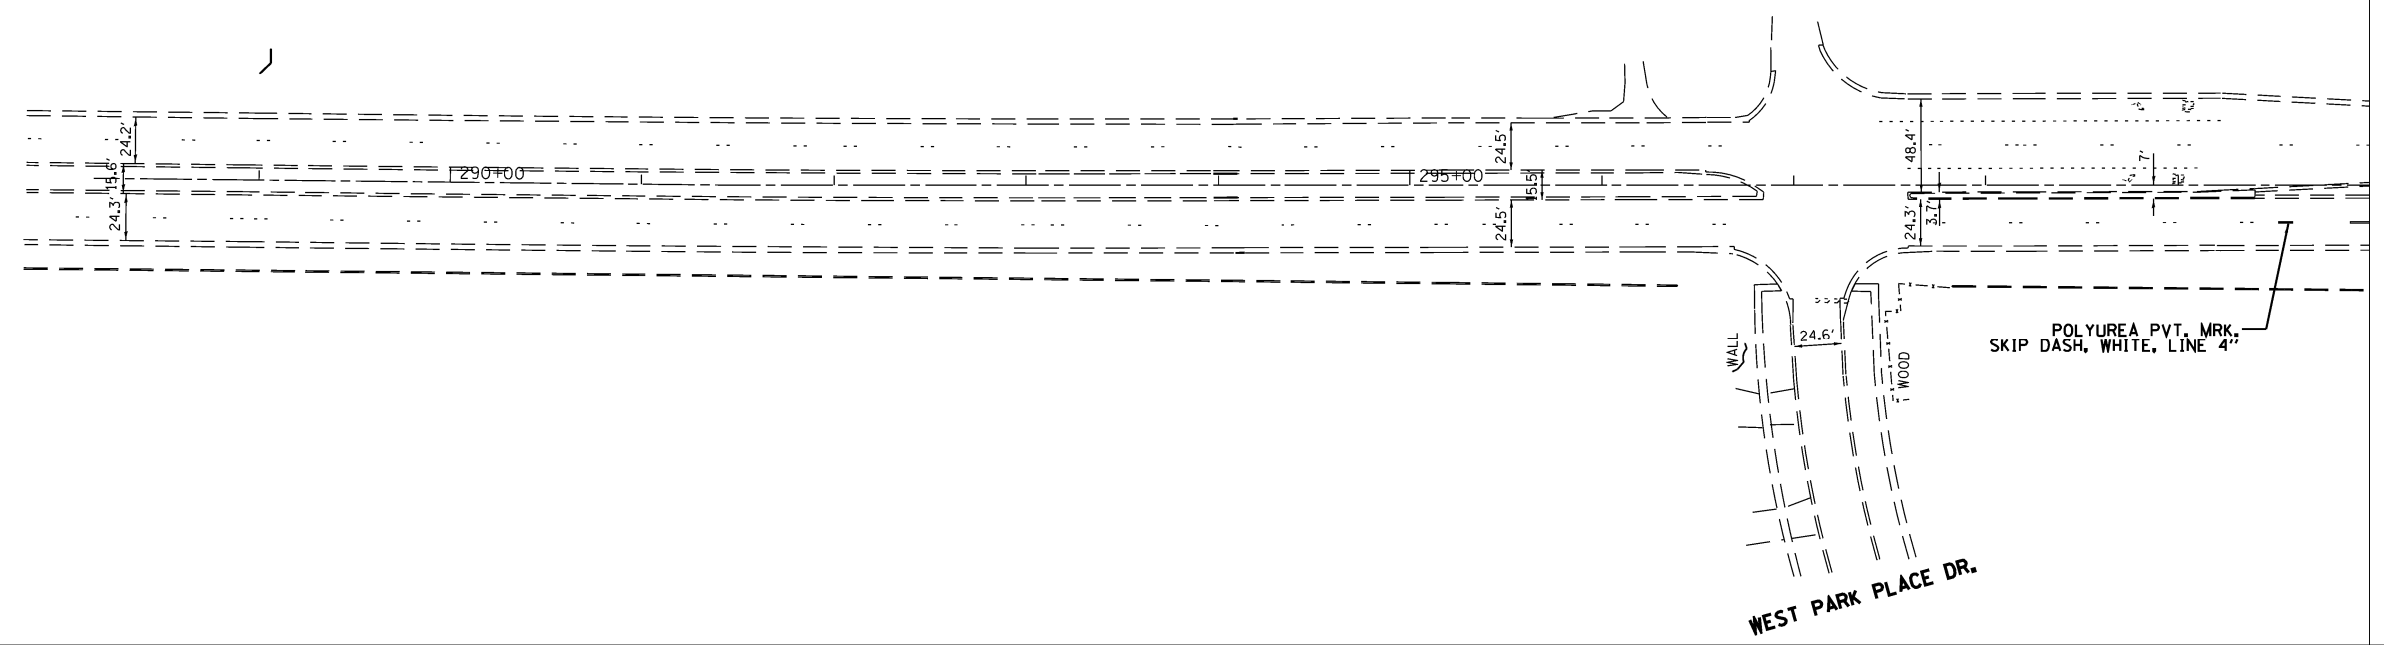

FILE NAME =	USER NAME = pyrzenowskirb	DESIGNED -	REVISED -
ct:\pwork\pwork\pyrzenowskirb\d035562\DI134213-sht-plan.dgn		DRAWN -	REVISED -
Default	PLOT SCALE = 100.0000' / in.	CHECKED -	REVISED -
	PLOT DATE = 4/3/2014	DATE -	REVISED -

STATE OF ILLINOIS  
DEPARTMENT OF TRANSPORTATION

FINAL PAVEMENT MARKING PLAN  
IL 59 AT METRA RR (SN 016-2606)

SCALE: SHEET 1 OF 3 SHEETS STA. TO STA.

F.A.P. RTE.	SECTION	COUNTY	TOTAL SHEETS	SHEET NO.
338	110V-R-1-BR	COOK	28	18
CONTRACT NO. 60W59				
ILLINOIS FED. AID PROJECT				