


IL. ROUTE 59

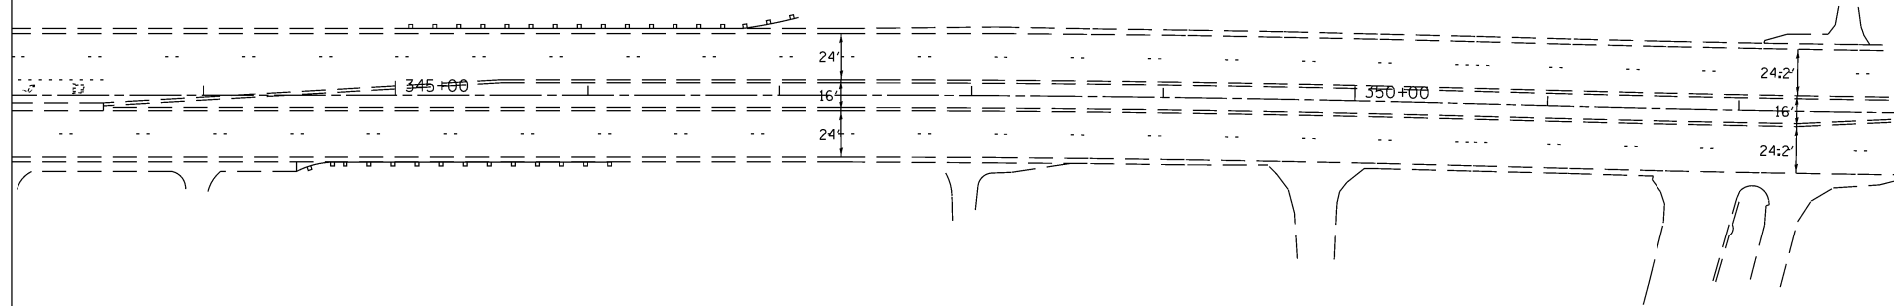

FILE NAME =	USER NAME = pyrzanowskirb	DESIGNED -	REVISED -	STATE OF ILLINOIS DEPARTMENT OF TRANSPORTATION	FINAL PAVEMENT MARKING PLAN IL 59 AT METRA RR (SN 016-2606)			F.A.P. RTE.	SECTION	COUNTY	TOTAL SHEETS	SHEET NO.
ct:\pwork\pwork\pyrzanowskirb\d035562\DI134213-sht-plan.dgn		DRAWN -	REVISED -					338	110V-R-1-BR	COOK	28	20
Default	PLOT SCALE = 100.0000' / in.	CHECKED -	REVISED -		SCALE: SHEET 3 OF 3 SHEETS STA. TO STA.			CONTRACT NO. 60W59				
	PLOT DATE = 4/3/2014	DATE -	REVISED -		ILLINOIS FED. AID PROJECT							