



LEGEND:

- ① EXIST. BITUMINOUS SURFACE, ±6"
 - ② EXIST. P.C.C. PAVEMENT, ±9"
 - ③ EXIST. STABILIZED SUB-BASE
 - ④ EXIST. AGGREGATE SHOULDERS
 - ⑤ EXIST. GUARDRAIL
 - ⑥ EXIST. GRASS MEDIAN
 - ⑦ EXIST. BARRIER MEDIAN
 - ⑧ EXIST. RUMBLE STRIPS
 - ⑨ PROP. HOT-MIX ASPHALT SHOULDER, 8"
 - ⑩ PROP. SUB-BASE GRANULAR MATERIAL, TYPE B, 4"
 - ⑪ PROP. SHOULDER RUMBLE STRIPS (8" WIDE)
 - ⑫ PROP. CENTERLINE RUMBLE STRIPS (16" WIDE)
 - ⑬ PROP. GRADING AND SHAPING SHOULDERS (WHERE NECESSARY)
 - ⑭ PROP. AGGREGATE WEDGE SHOULDERS, TYPE B (WHERE NECESSARY)
 - ⑮ PROP. STEEL PLATE BEAM GUARDRAIL
 - ⑯ PROP. PARTIAL DEPTH REMOVAL, 3"
 - ⑰ PROP. PARTIAL DEPTH PATCHING
- ▨ DENOTES ITEMS TO BE REMOVED

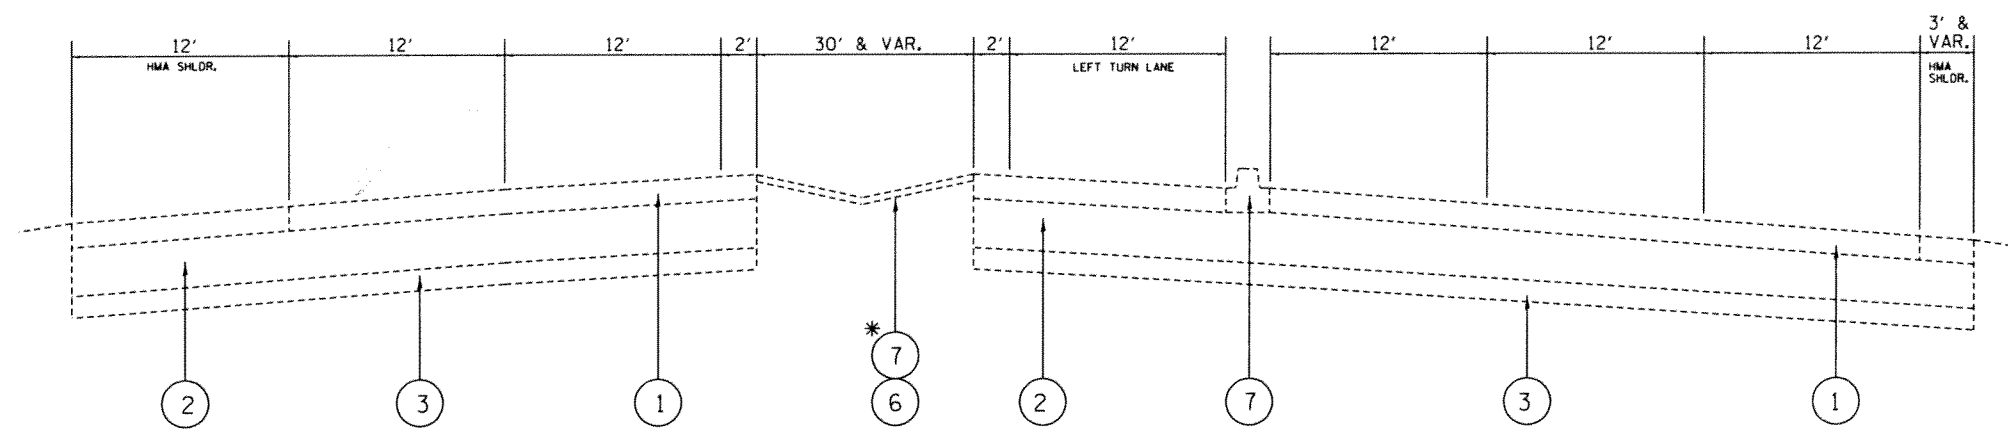

EXISTING TYPICAL SECTION
STA. 448+50 TO 452+48

*NOTE:
EXIST. BARRIER MEDIAN
STA. 452+02 TO 453+12

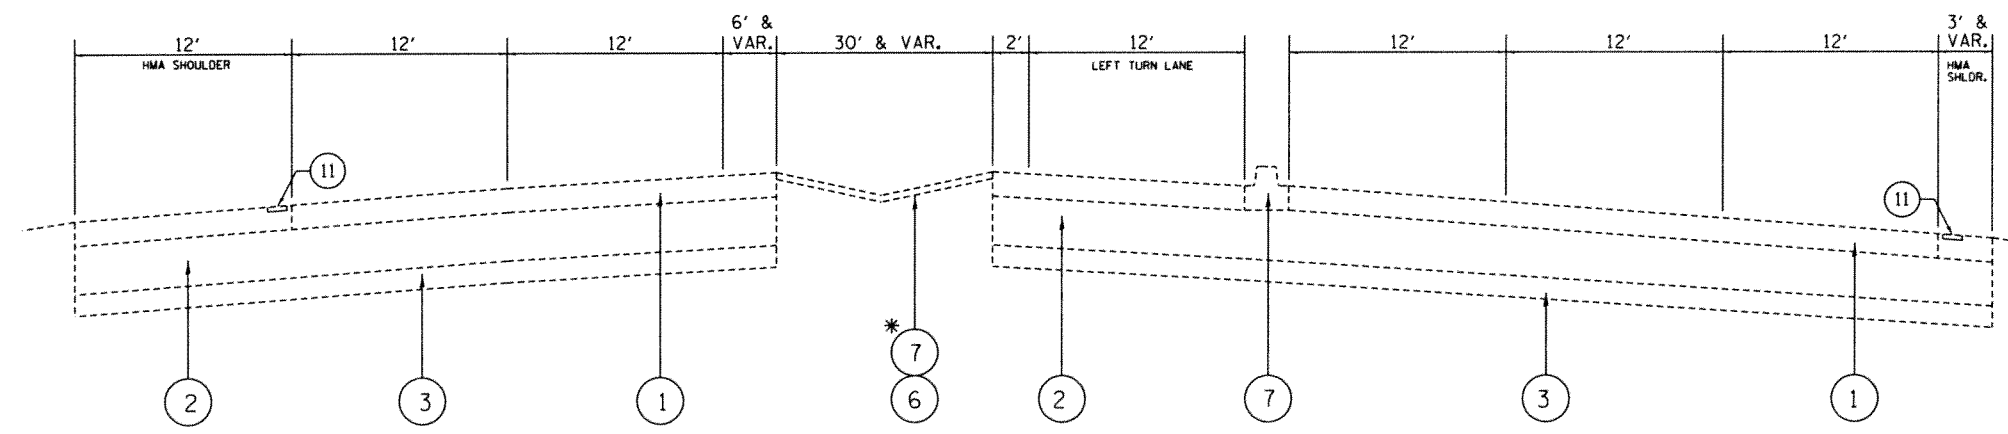

PROPOSED TYPICAL SECTION
STA. 448+50 TO 452+48